


DATE	
BY	
FINAL SURVEY	SURVEYED
NOTE BOOK NO.	PLOTTED
	TEMPLATE
	AREAS
	CHECKED

DATE	
BY	
ORIGINAL SURVEY	SURVEYED
NOTE BOOK NO.	PLOTTED
	TEMPLATE
	AREAS
	CHECKED

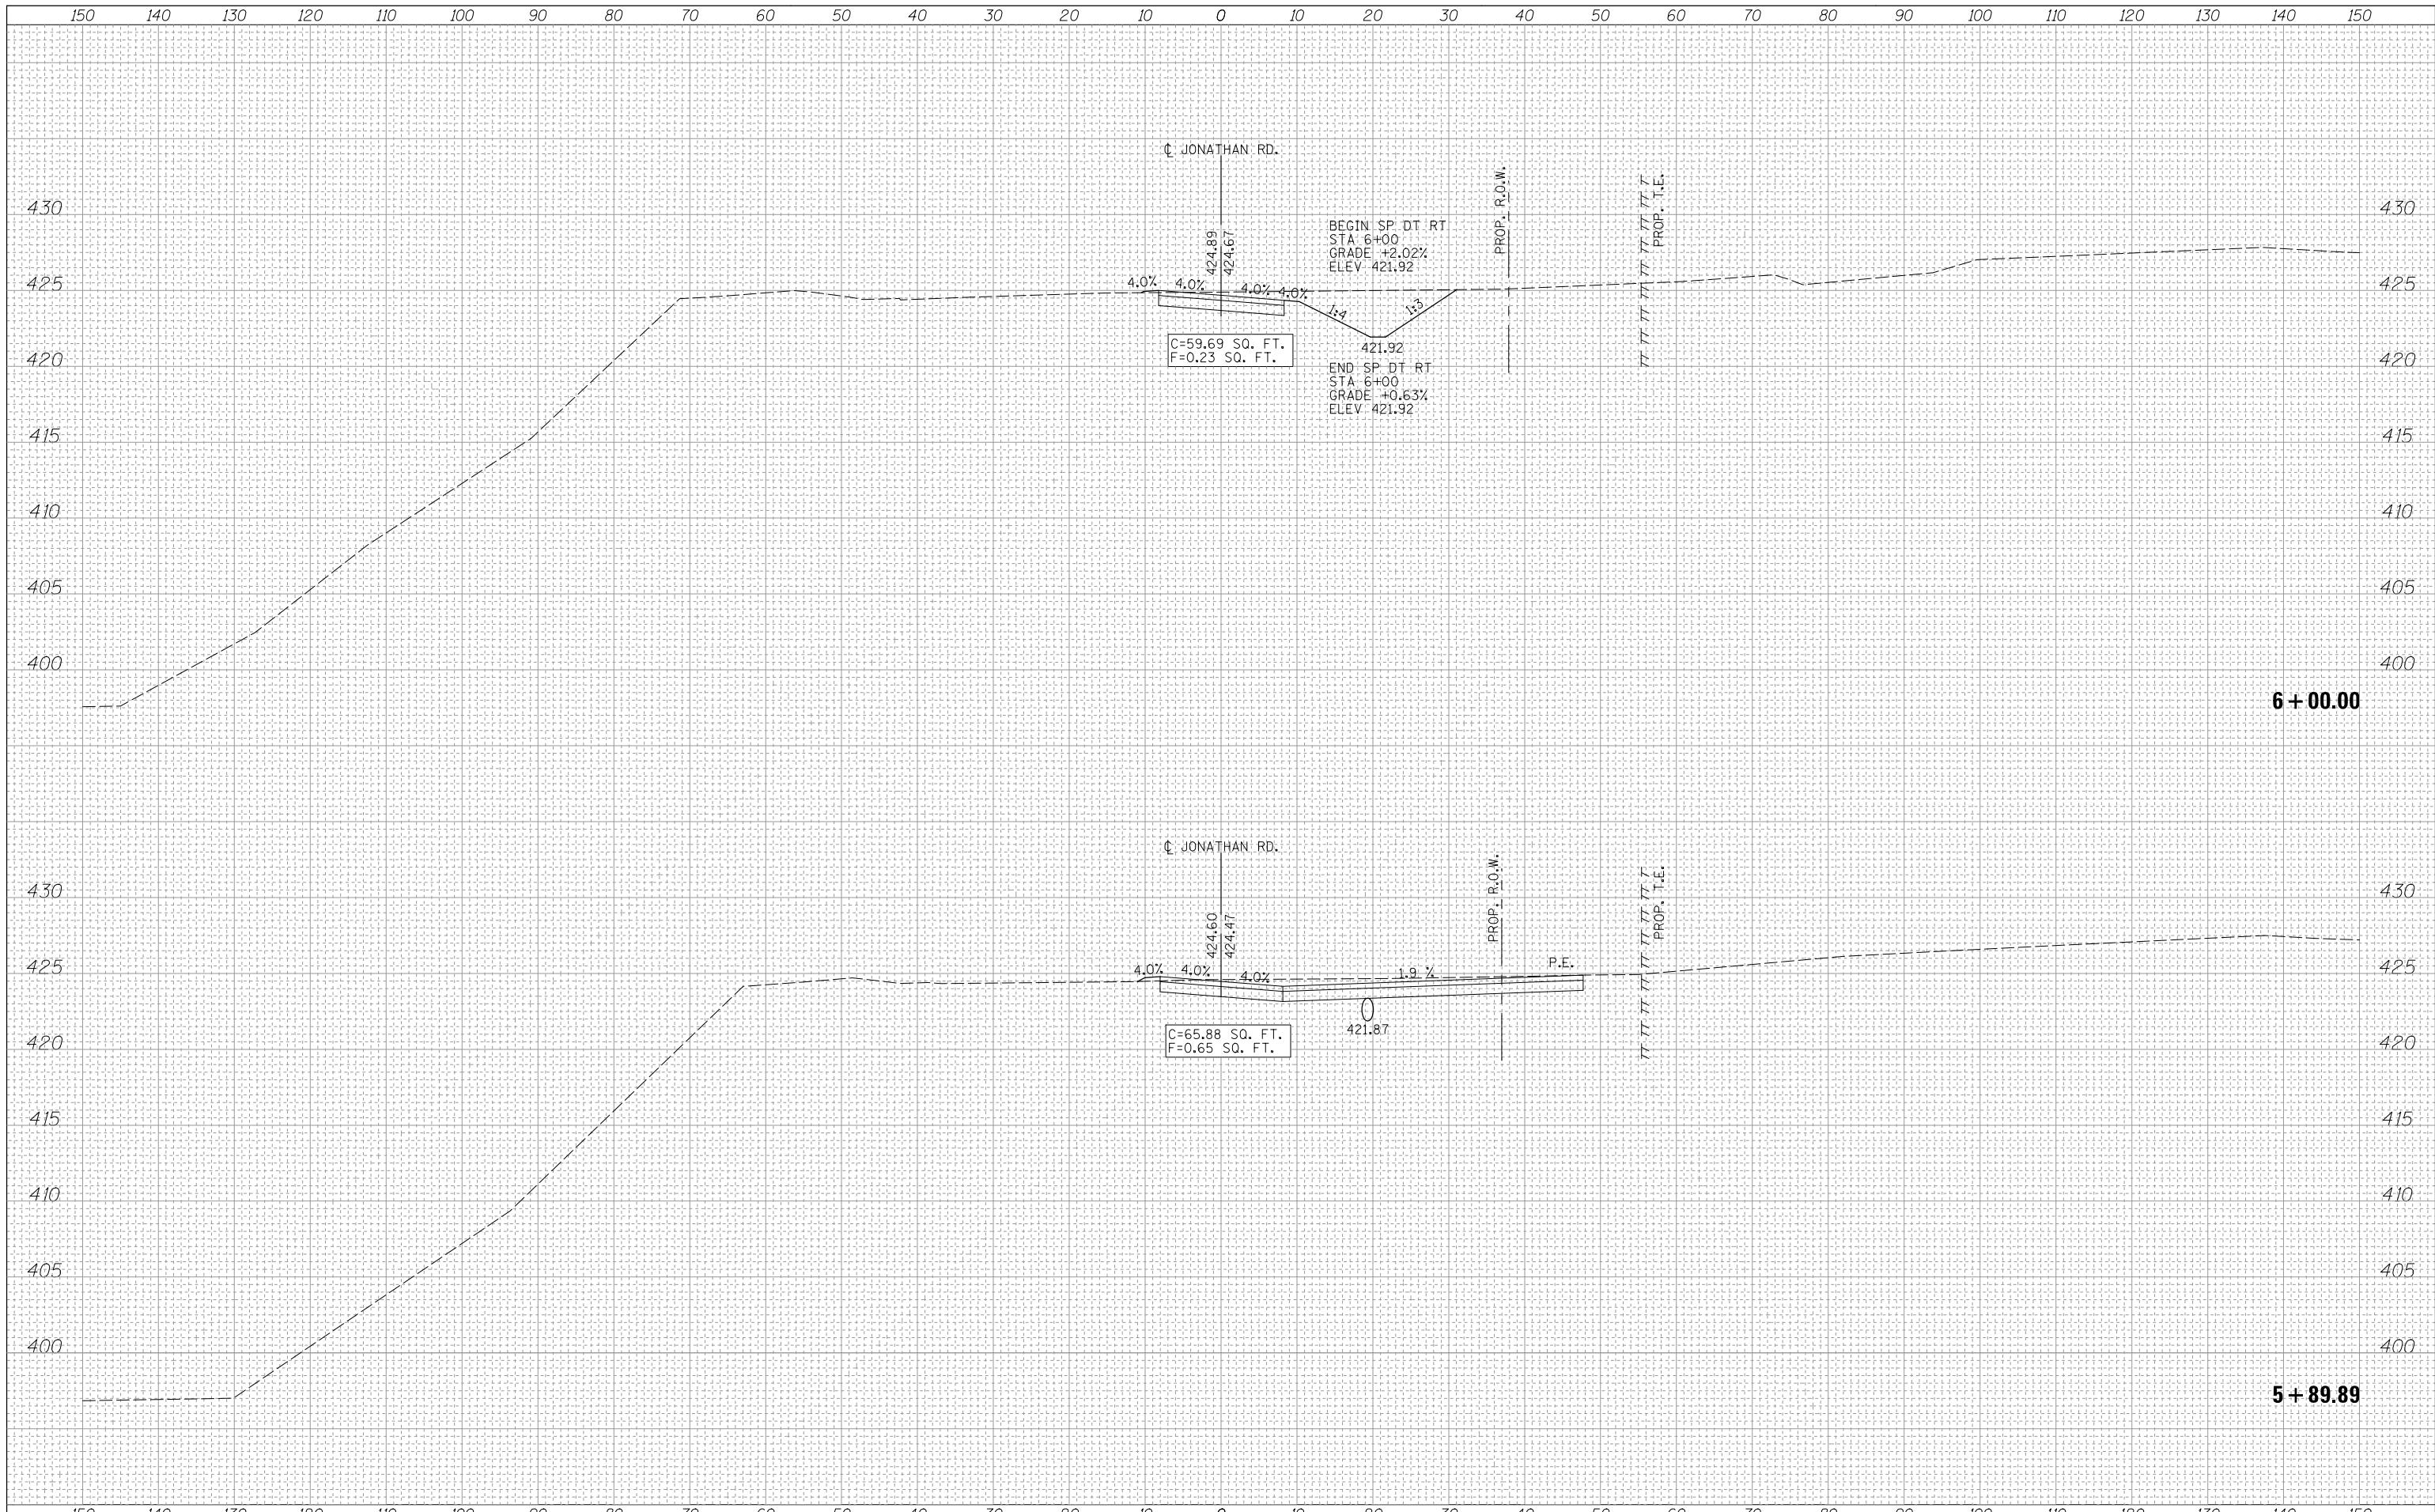

 LIN ENGINEERING, LTD. Consulting Engineers Westmont, Illinois	USER NAME = Plotted by Scott DESIGNED - RC DRAWN - RC CHECKED - SEW DATE - 2-1-2013	REVISIONS REVISOR REVISION DATE	STATE OF ILLINOIS DEPARTMENT OF TRANSPORTATION	CROSS SECTIONS JONATHAN ROAD	SCALE: 1"=10'H, 5'V SHEET NO. 12 OF 25 SHEETS STA. 5+89.89 TO STA. 6+00.00	F.A.P. R.T.E. 42	SECTION 1-1BR-2	COUNTY CLINTON	TOTAL SHEETS 159	SHEET NO. 146	CONTRACT NO. 76479	ILLINOIS FED. AID PROJECT
---	---	--	---	---------------------------------	--	---------------------	--------------------	-------------------	---------------------	------------------	--------------------	---------------------------