


DATE	
BY	
SURVEYED	
PLOTTED	
TEMPLATE	
AREAS	
CHECKED	
FINAL SURVEY	
NOTE BOOK	
NO.	

DATE	
BY	
SURVEYED	
PLOTTED	
TEMPLATE	
AREAS	
CHECKED	
ORIGINAL SURVEY	
NOTE BOOK	
NO.	

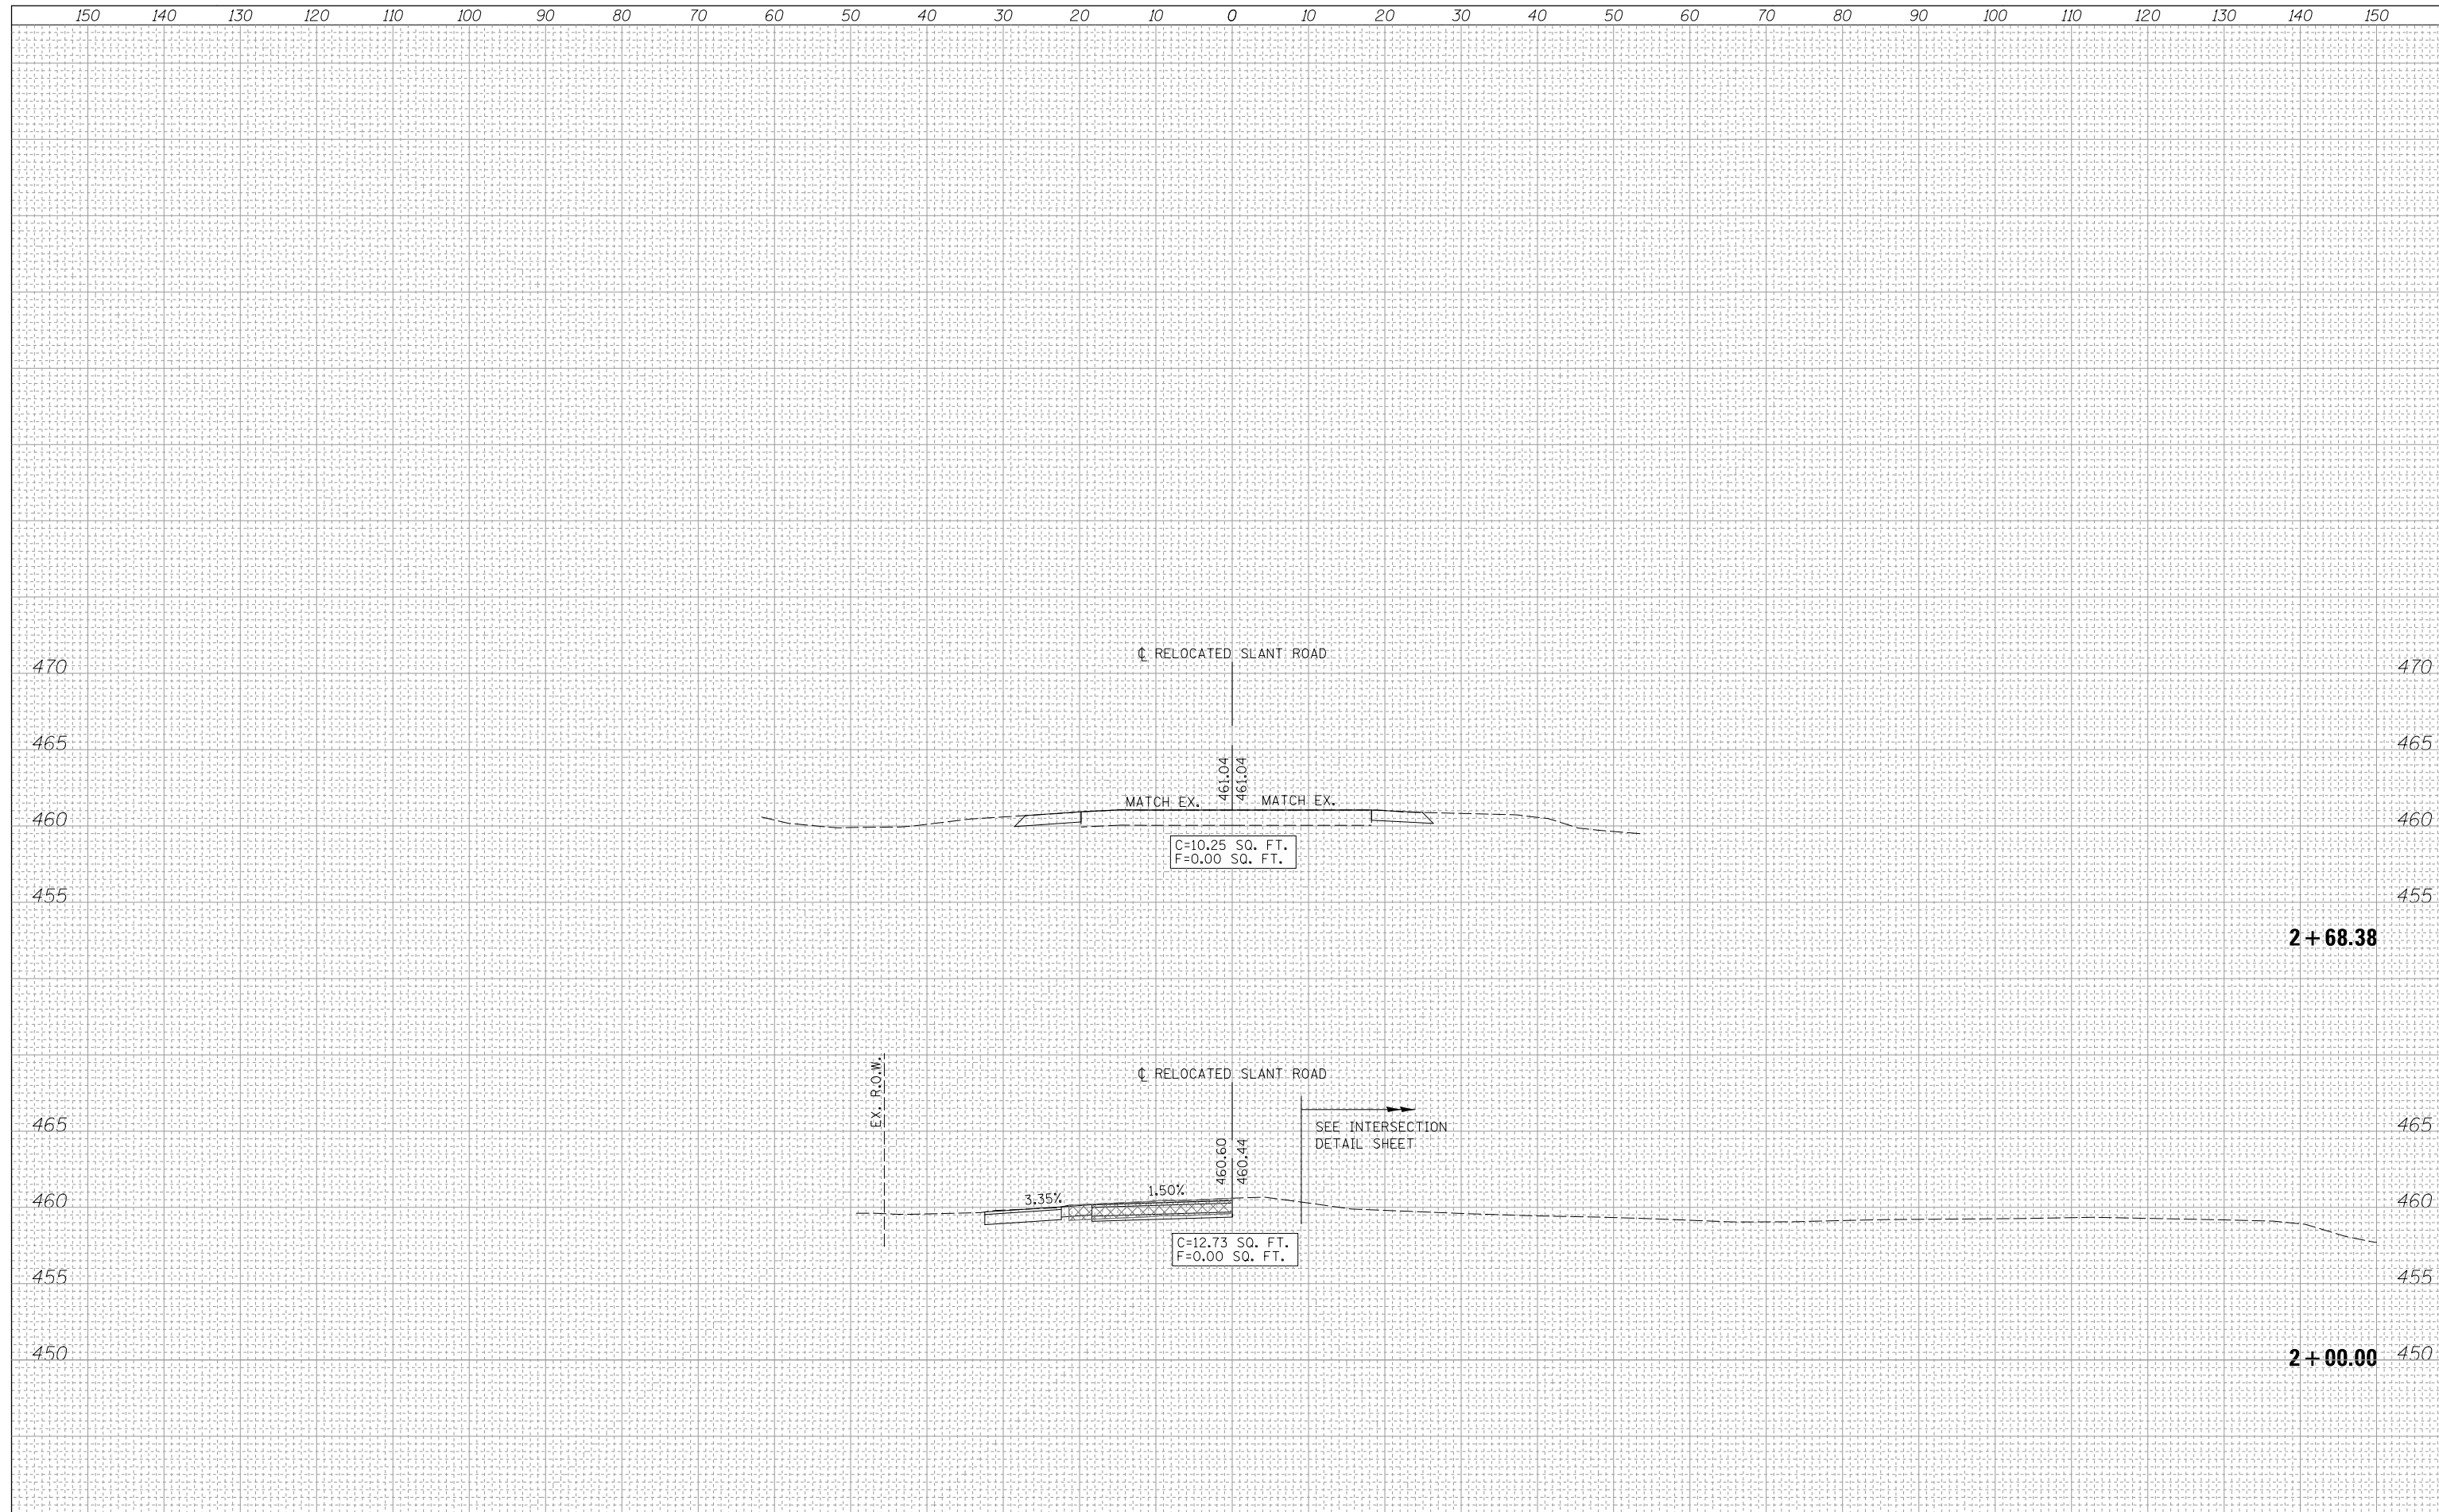

**Lin Engineering, Ltd.**  
Consulting Engineers  
Westmont, Illinois

USER NAME = Plotted by Scott	DESIGNED - RC	REVISED -
	DRAWN - RC	REVISED -
PLOT SCALE = 20.0000' / in.	CHECKED - SEW	REVISED -
PLOT DATE	DATE - 2-1-2013	REVISED -

**STATE OF ILLINOIS  
DEPARTMENT OF TRANSPORTATION**

**CROSS SECTIONS  
RELOCATED SLANT ROAD**

SCALE: 1"=10'H, 5"V SHEET NO. 17 OF 25 SHEETS STA. 2+00.00 TO STA. 2+68.38

F.A.P. RTE.	SECTION	COUNTY	TOTAL SHEETS	SHEET NO.
42	1-1BR-2	CLINTON	159	151
CONTRACT NO. 76479				
ILLINOIS FED. AID PROJECT				