


150 140 130 120 110 100 90 80 70 60 50 40 30 20 10 0 10 20 30 40 50 60 70 80 90 100 110 120 130 140 150

FINAL SURVEY NO.	SURVEYED PLOTTED AREAS CHECKED	BY	DATE
NOTE BOOK NO.	TEMPLATE AREAS CHECKED		

ORIGINAL SURVEY NO.	SURVEYED PLOTTED AREAS CHECKED	BY	DATE
NOTE BOOK NO.	TEMPLATE AREAS CHECKED		

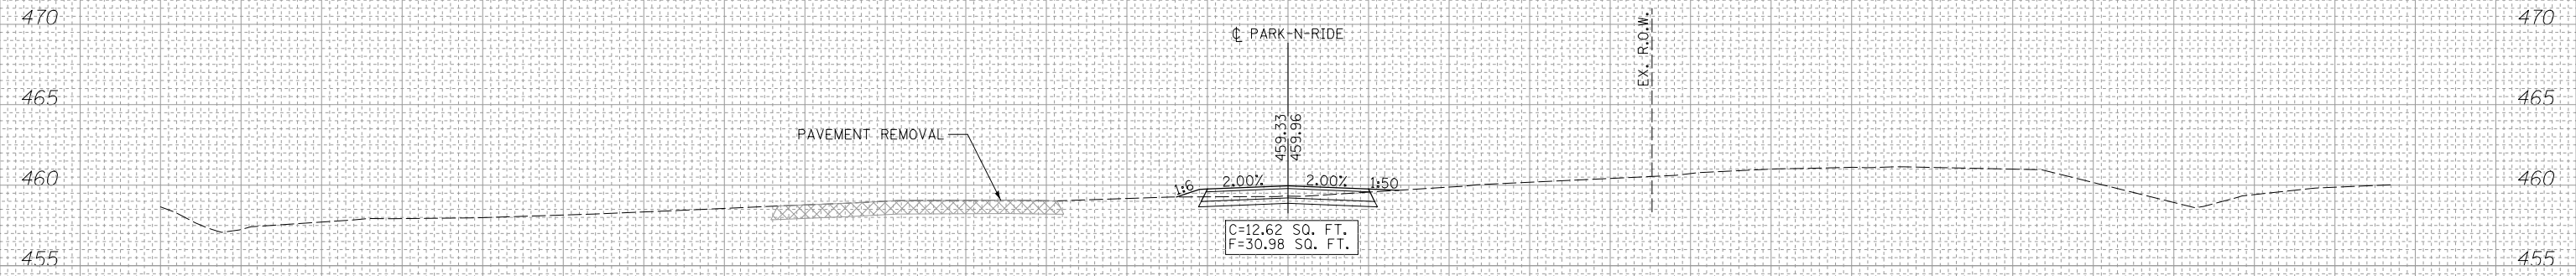

11 + 75.00

150 140 130 120 110 100 90 80 70 60 50 40 30 20 10 0 10 20 30 40 50 60 70 80 90 100 110 120 130 140 150



USER NAME = Plotted by Scott	DESIGNED - RC	REVISED -
PLOT SCALE = 20.0000' / in.	DRAWN - RC	REVISED -
PLOT DATE	CHECKED - SEW	REVISED -
	DATE - 2-1-2013	REVISED -

STATE OF ILLINOIS
DEPARTMENT OF TRANSPORTATION

CROSS SECTIONS
PARK-N-RIDE

SCALE: 1"=10'H, 5'V SHEET NO. 20 OF 25 SHEETS STA. 11+75.00 TO STA. 11+75.00

F.A.P. RTE.	SECTION	COUNTY	TOTAL SHEETS	SHEET NO.
42	1-1BR-2	CLINTON	159	154
CONTRACT NO. 76479				
ILLINOIS FED. AID PROJECT				