



LEGEND

- ① HOT-MIX ASPHALT SURFACE COURSE, MIX "C", N70, 1 1/2"
- ② HOT-MIX ASPHALT BINDER COURSE, IL-19.0, N90, 2 1/2"
- ③ AGGREGATE BASE COURSE, TYPE A 8"
- ④ PROCESSING MODIFIED SOIL 12"
- ⑤ PORTLAND CEMENT CONCRETE SIDEWALK 6 INCH
- ⑥ COMBINATION CONCRETE CURB AND GUTTER, TYPE B-6.24
- ⑦ AGGREGATE SHOULDERS, TYPE A 8"

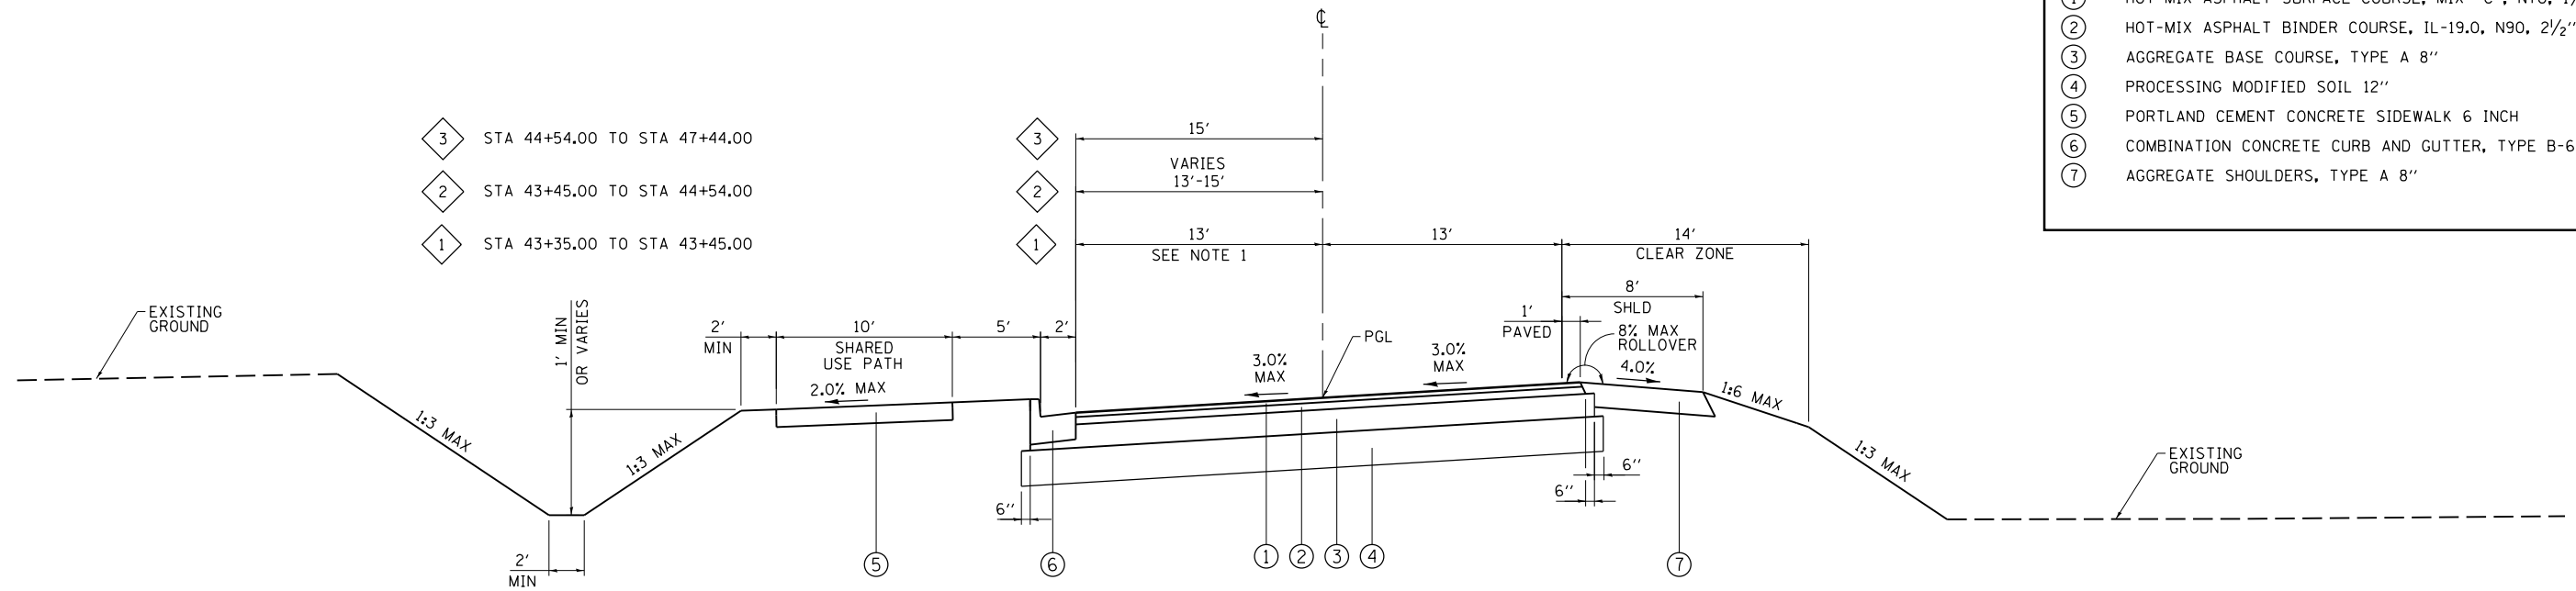

SUPERELEVATED SECTION

STA 43+35.00 TO STA 47+44.00

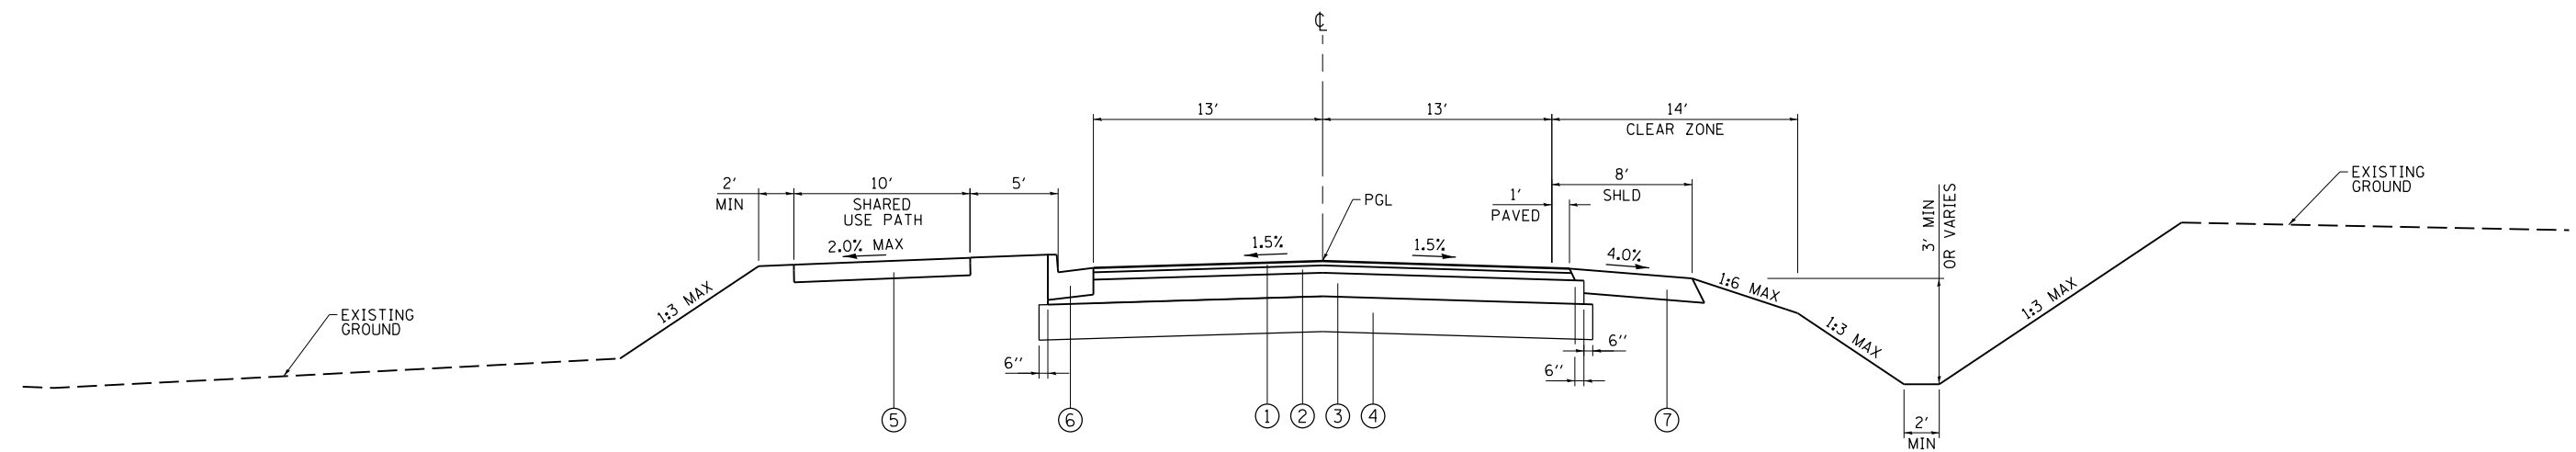

NORTH FRONTAGE ROAD

STA 28+01.14 TO STA 43+35.00

NOTES:

1. WIDTH VARIES AT HORIZONTAL CURVES TO ACCOMMODATE WB-65 DESIGN VEHICLE OFF-TRACKING.
2. FOR PAVEMENT MIX DESIGN, SEE MIX DESIGN TABLE ON DRAWING GE-04.

FILE NAME =	USER NAME = \$USER\$	DESIGNED - CK	REVISED -	STATE OF ILLINOIS DEPARTMENT OF TRANSPORTATION	TYPICAL SECTIONS NORTH FRONTAGE ROAD	F.A.P. RTE.	SECTION	COUNTY	TOTAL SHEETS	SHEET NO.	
						331	(1-3)R-3	WILLIAMSON	58	9	
PLOT SCALE = 10.0000' / 1"						DRAWING NO.		CONTRACT NO.		78259	
PLOT DATE = 2/22/2013						SCALE: NA		SHEET NO. 1 OF 2 SHEETS		STA. TO STA.	
						ILLINOIS FED. AID PROJECT					