


LEGEND


- ① HOT-MIX ASPHALT SURFACE COURSE, MIX "C", N70, 1 1/2"
- ② HOT-MIX ASPHALT BINDER COURSE, IL-19.0, N90, 2 1/2"
- ③ AGGREGATE BASE COURSE, TYPE A 8"
- ④ PROCESSING MODIFIED SOIL 12"
- ⑤ PORTLAND CEMENT CONCRETE SIDEWALK 6 INCH
- ⑥ COMBINATION CONCRETE CURB AND GUTTER, TYPE B-6.24
- ⑦ AGGREGATE SHOULDERS, TYPE A 8"

- ◇ 4 STA 49+24.00 TO STA 50+75.00
- ◇ 6 STA 49+24.00 TO STA 50+75.00
- ◇ 9 STA 50+59.00 TO STA 50+75.00
- ◇ 3 STA 48+80.0 TO STA 49+24.00
- ◇ 5 STA 48+80.00 TO STA 49+24.00
- ◇ 8 STA 49+24.00 TO STA 50+59.00

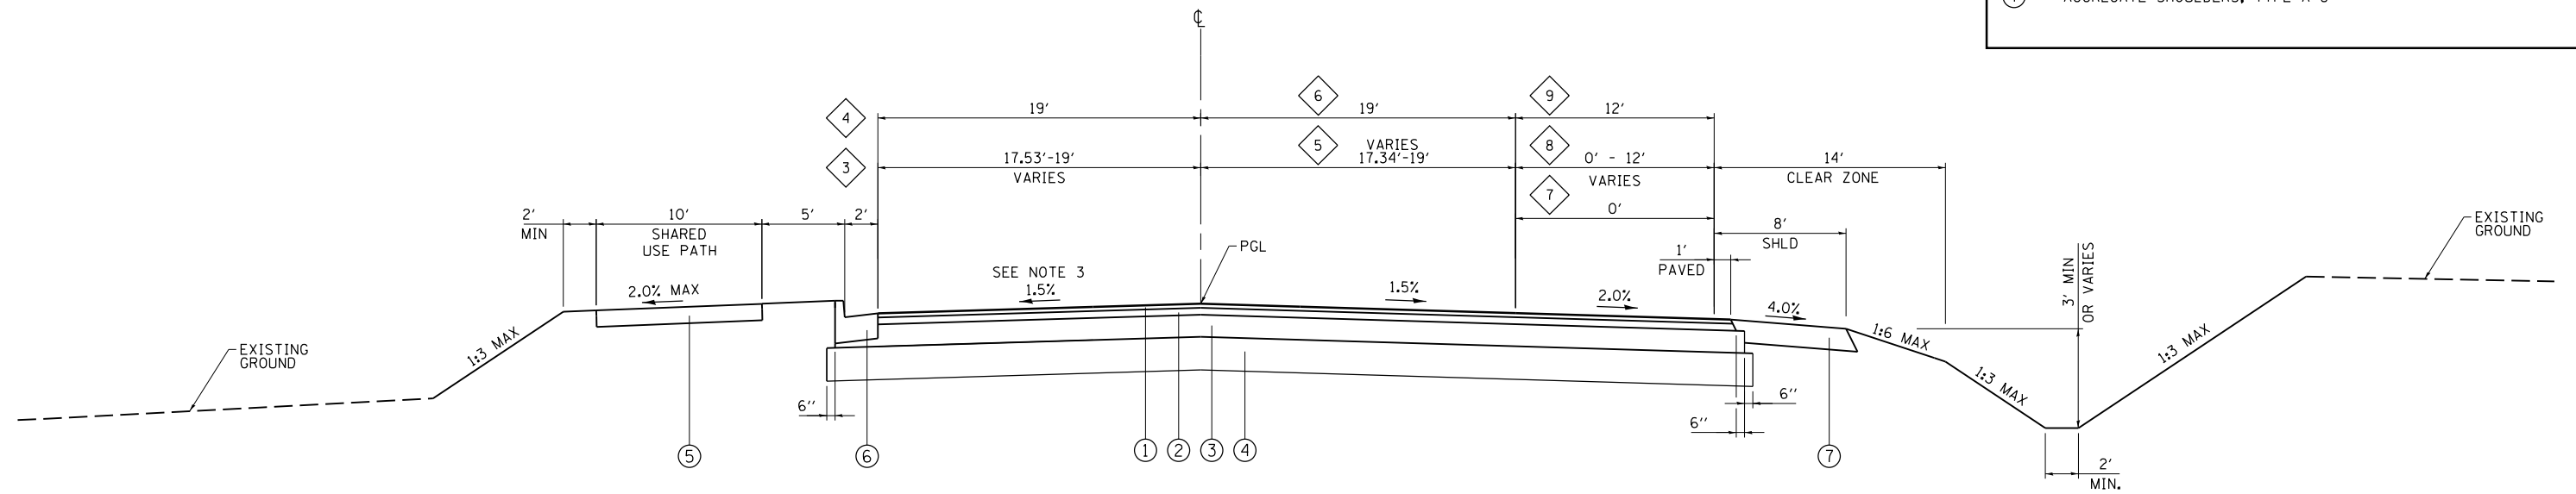

NORTH FRONTAGE ROAD

STA 48+80.00 TO STA 50+75.00

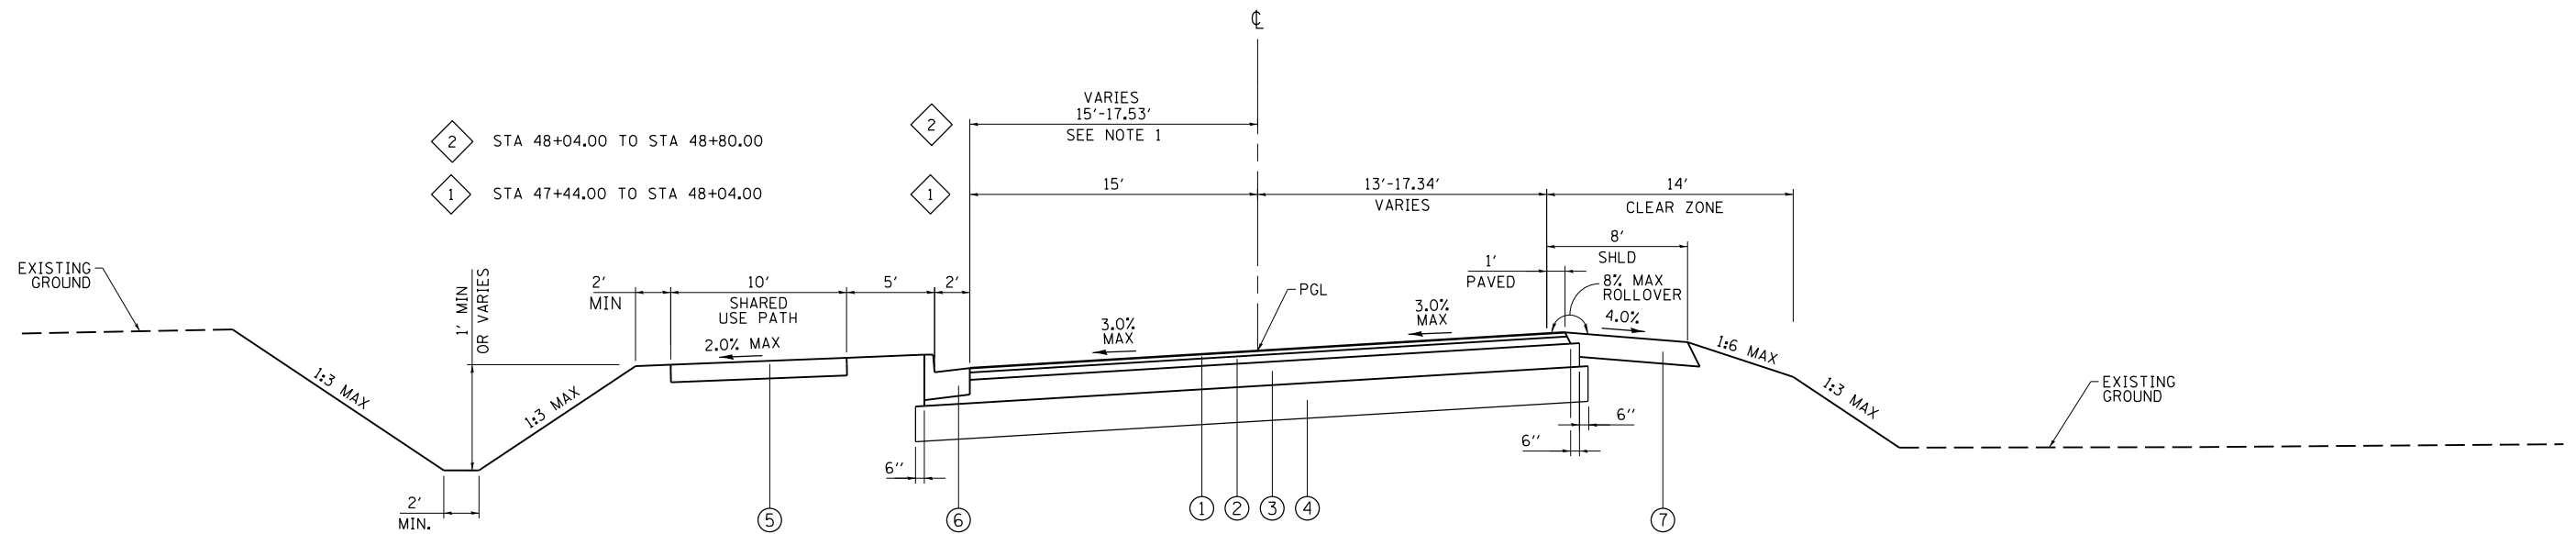

SUPERELEVATED SECTION

STA 47+44.00 TO STA 48+80.00

NOTES:

1. WIDTH VARIES AT HORIZONTAL CURVES TO ACCOMMODATE WB-65 DESIGN VEHICLE OFF-TRACKING.
2. FOR PAVEMENT MIX DESIGN, SEE MIX DESIGN TABLE ON DRAWING GE-04.
3. FOR ADDITIONAL INFORMATION, SEE DRAWING SE-01.

FILE NAME =	USER NAME = \$USER\$	DESIGNED - CK	REVISED -	STATE OF ILLINOIS DEPARTMENT OF TRANSPORTATION	TYPICAL SECTIONS NORTH FRONTAGE ROAD	F.A.P. RTE.	SECTION	COUNTY	TOTAL SHEETS	SHEET NO.
CH2MHILL						331	(1-3)R-3	WILLIAMSON	58	10
PLOT SCALE = 10.0000' / in.						CHECKED - DM	DRAWING NO.		CONTRACT NO. 78259	
PLOT DATE = 2/22/2013						DATE - 7/6/2012	SCALE: NA	SHEET NO. 2 OF 2 SHEETS	STA.	TO STA.