


DATE	
BY	
FINAL SURVEY	SURVEYED
NOTE BOOK	PLOTTED
NO.	TEMPLATE
	AREAS CHECKED

DATE	
BY	
ORIGINAL SURVEY	SURVEYED
NOTE BOOK	PLOTTED
NO.	TEMPLATE
	AREAS CHECKED

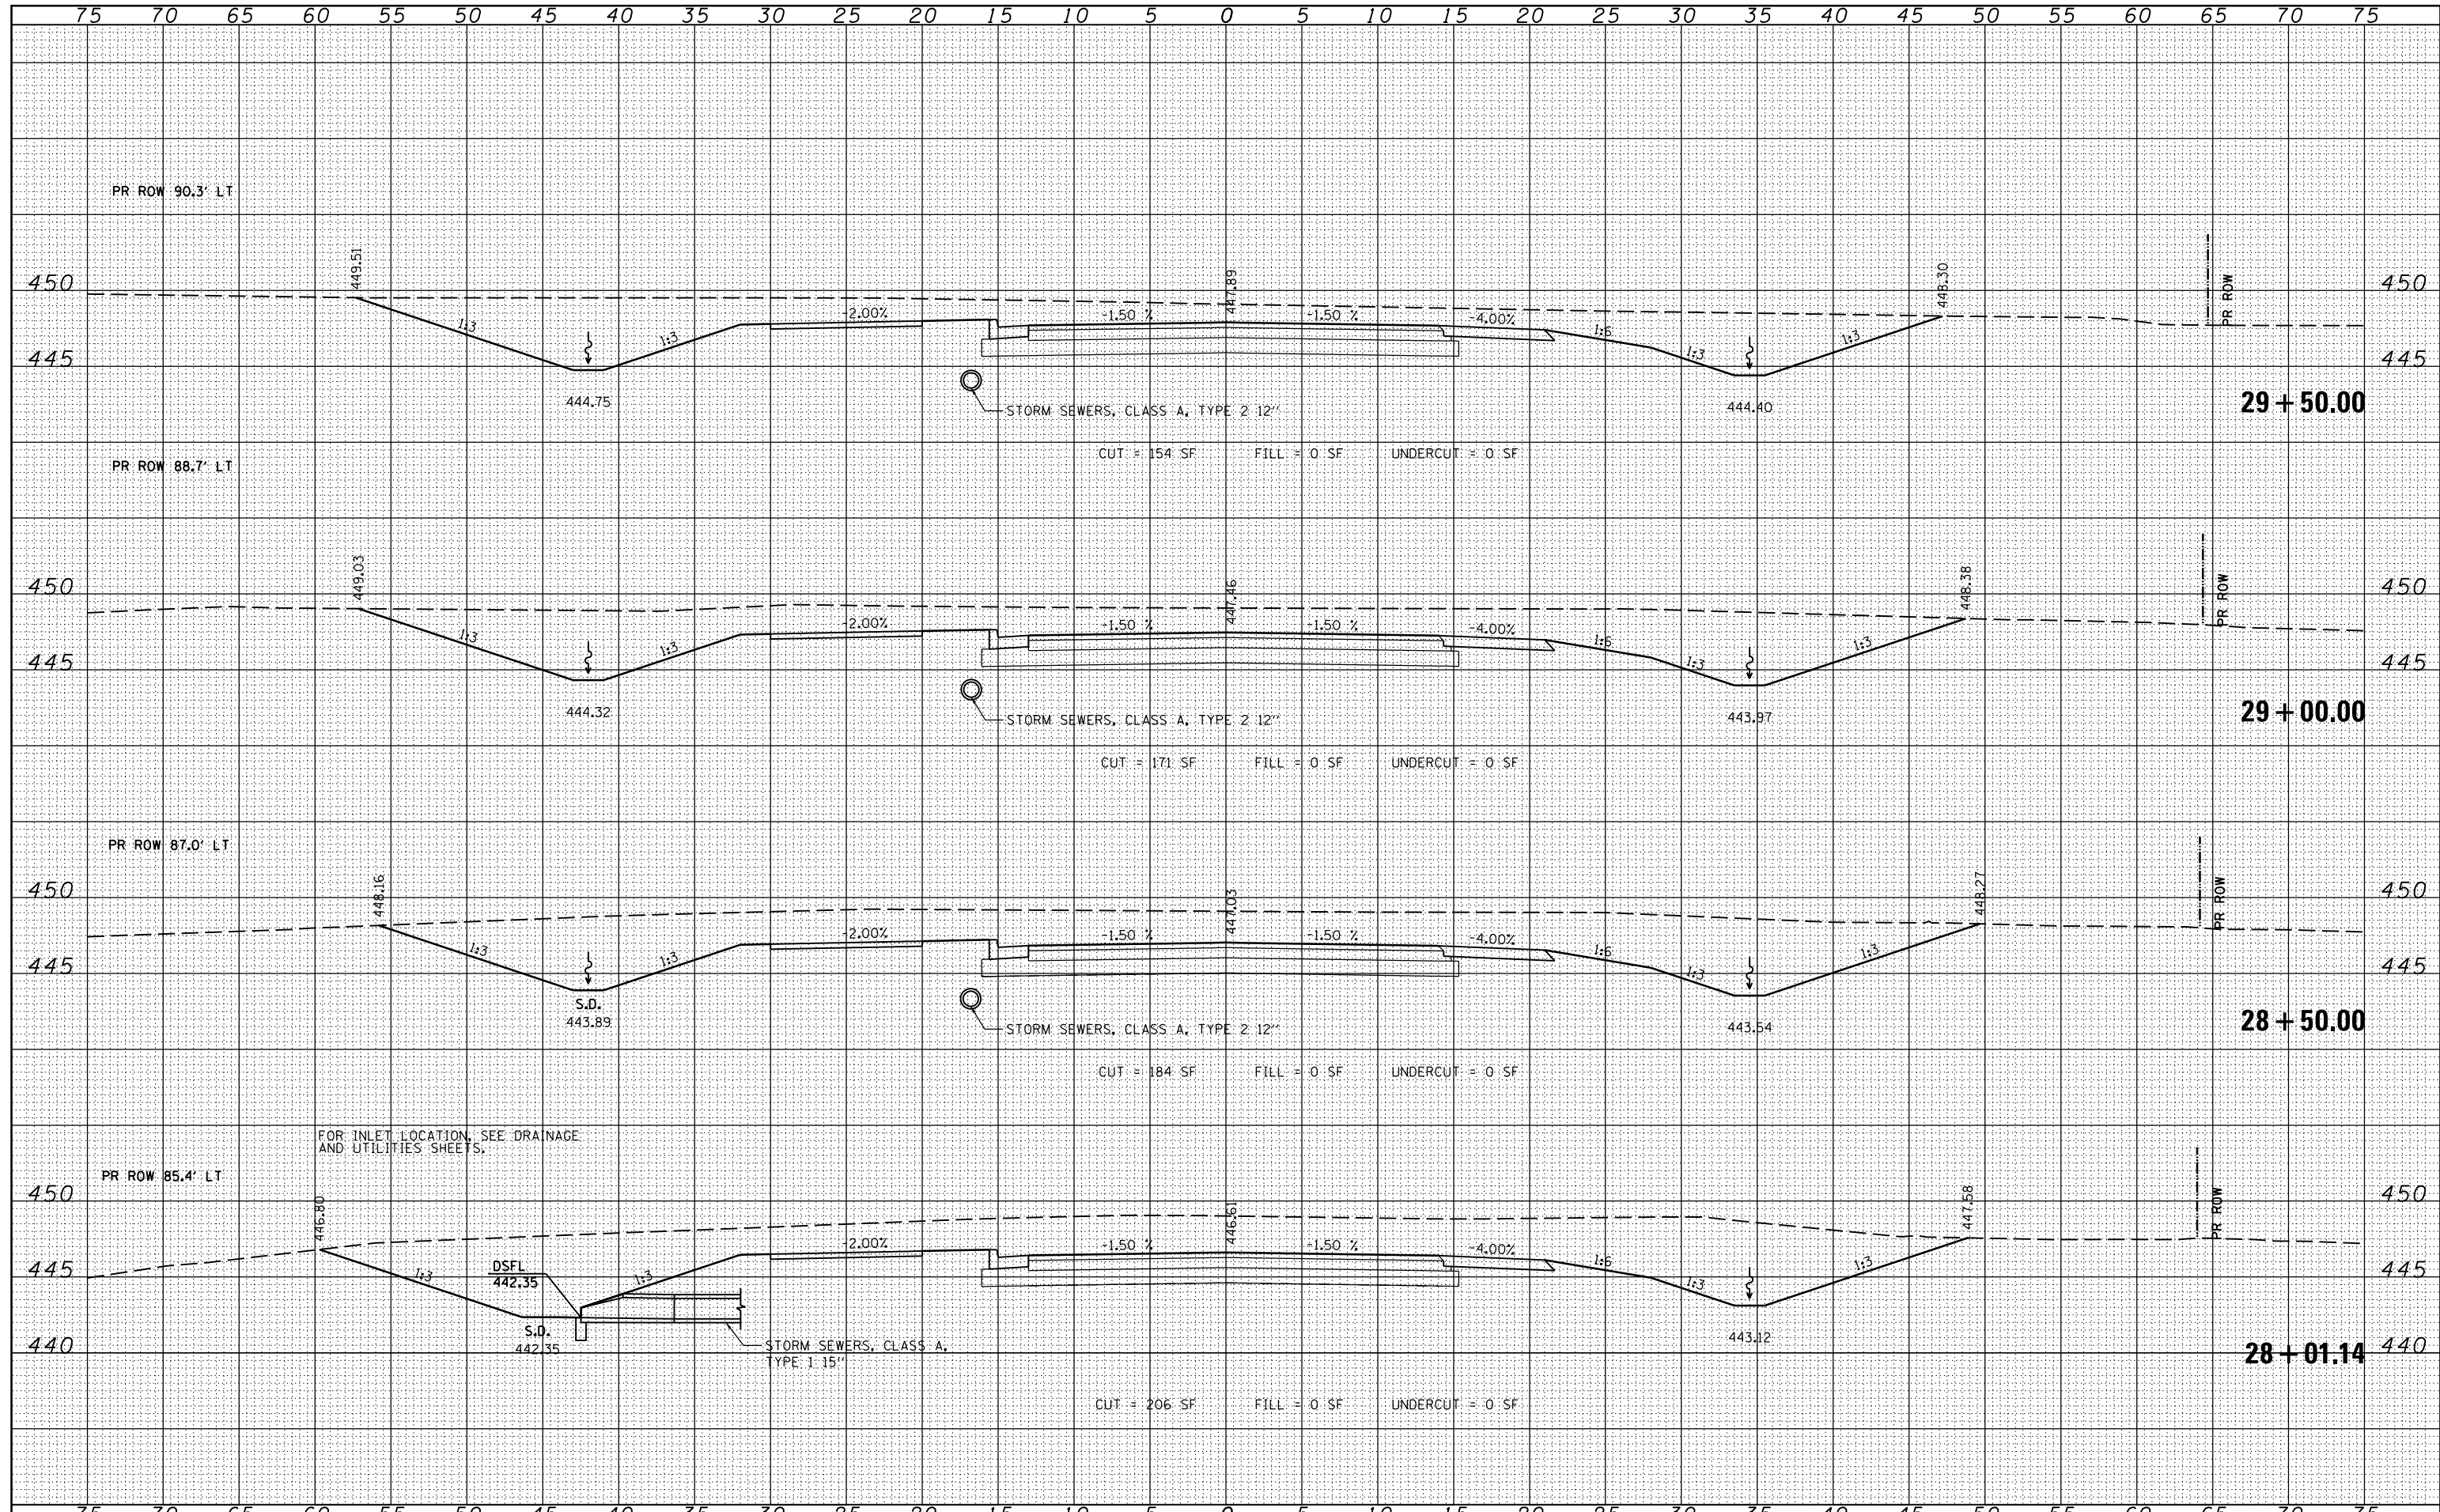

FILE NAME =	USER NAME = susers	DESIGNED - CK	REVISED -	STATE OF ILLINOIS DEPARTMENT OF TRANSPORTATION	PROPOSED CROSS SECTIONS NORTH FRONTAGE ROAD		F.A.P. RTE.	SECTION	COUNTY	TOTAL SHEETS	SHEET NO.
es:\pw\work\p\dot\colemm\d0265445\0978259-sh\ssht-Nor th-Frontage.dgn		DRAWN - MP	REVISED -		331	(1-3)R-3	WILLIAMSON	58	44		
PLOT SCALE = 10.0000 ' / in.		CHECKED - DM	REVISED -		DRAWING NO.		CONTRACT NO.		78259		
PLOT DATE = 2/22/2013		DATE - 7/6/2012	REVISED -		SCALE:		SHEET NO. 1 OF 15 SHEETS		STA. 28+01.14 TO STA. 29+50.00		



ILLINOIS FED. AID PROJECT