


DATE	
BY	
NO.	
ORIGINAL SURVEY	
NOTE BOOK	
AREAS CHECKED	
FINISHED SURVEY	
NOTE BOOK	
AREAS CHECKED	

DATE	
BY	
NO.	
ORIGINAL SURVEY	
NOTE BOOK	
AREAS CHECKED	
FINISHED SURVEY	
NOTE BOOK	
AREAS CHECKED	

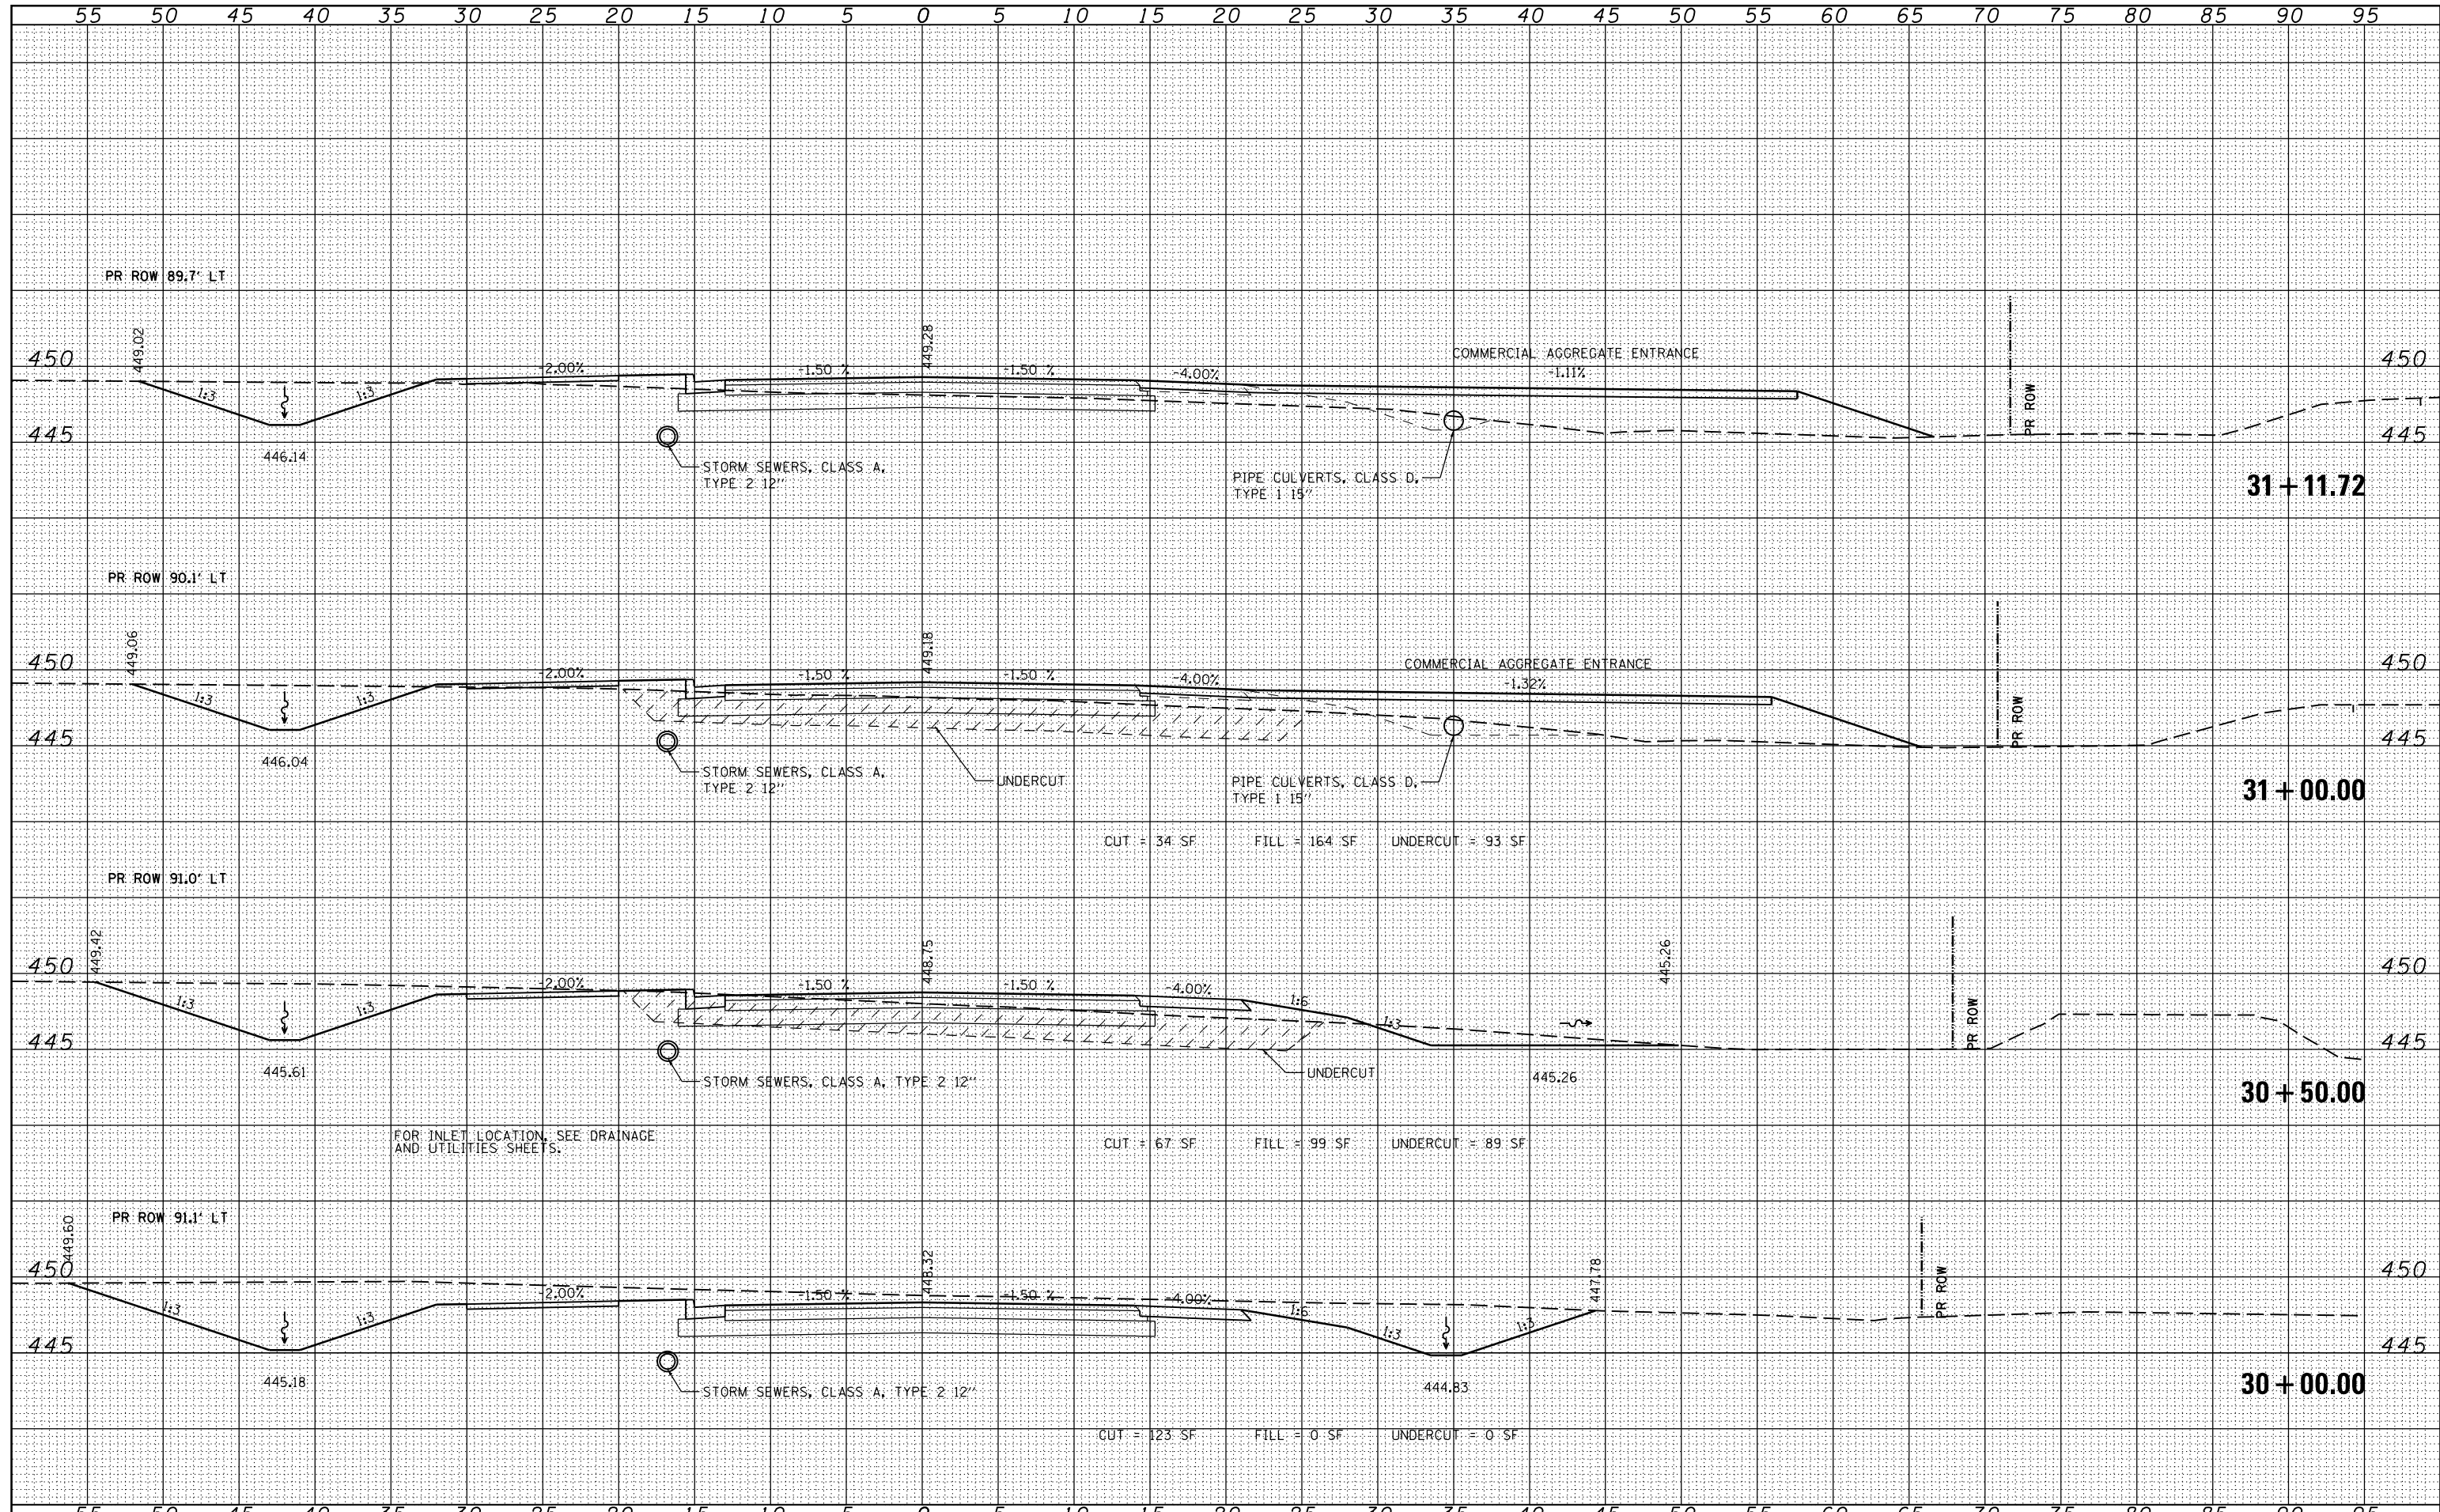

FILE NAME =	USER NAME = sUsers	DESIGNED - CK	REVISIED -	STATE OF ILLINOIS DEPARTMENT OF TRANSPORTATION	PROPOSED CROSS SECTIONS NORTH FRONTAGE ROAD		F.A.P. R.T.E. 331	SECTION (1-3)R-3	COUNTY WILLIAMSON	TOTAL SHEETS 58	SHEET NO. 45	
CH2MHILL	es:\pw\work\p\dot\colemm\d0265445\0978259-sh\ssht-Nor th-Frontage.dgn	DRAWN - MP	REVISIED -		SCALE:	SHEET NO. 2 OF 15 SHEETS	STA. 30+00.00 TO STA. 31+11.72	DRAWING NO.	CONTRACT NO. 78259	ILLINOIS FED. AID PROJECT		
	PLOT SCALE = 10.0000 "/td> <td>CHECKED - DM</td> <td>REVISIED -</td> <td></td> <td></td> <td></td> <td></td> <td></td> <td></td> <td></td> <td></td>	CHECKED - DM	REVISIED -									
	PLOT DATE = 2/22/2013	DATE - 7/6/2012	REVISIED -									