


DATE	
BY	
ORIGINAL SURVEY	
SURVEYED	
PLOTTED	
TEMPLATE	
NOTE BOOK	
AREAS CHECKED	

DATE	
BY	
ORIGINAL SURVEY	
SURVEYED	
PLOTTED	
TEMPLATE	
NOTE BOOK	
AREAS CHECKED	

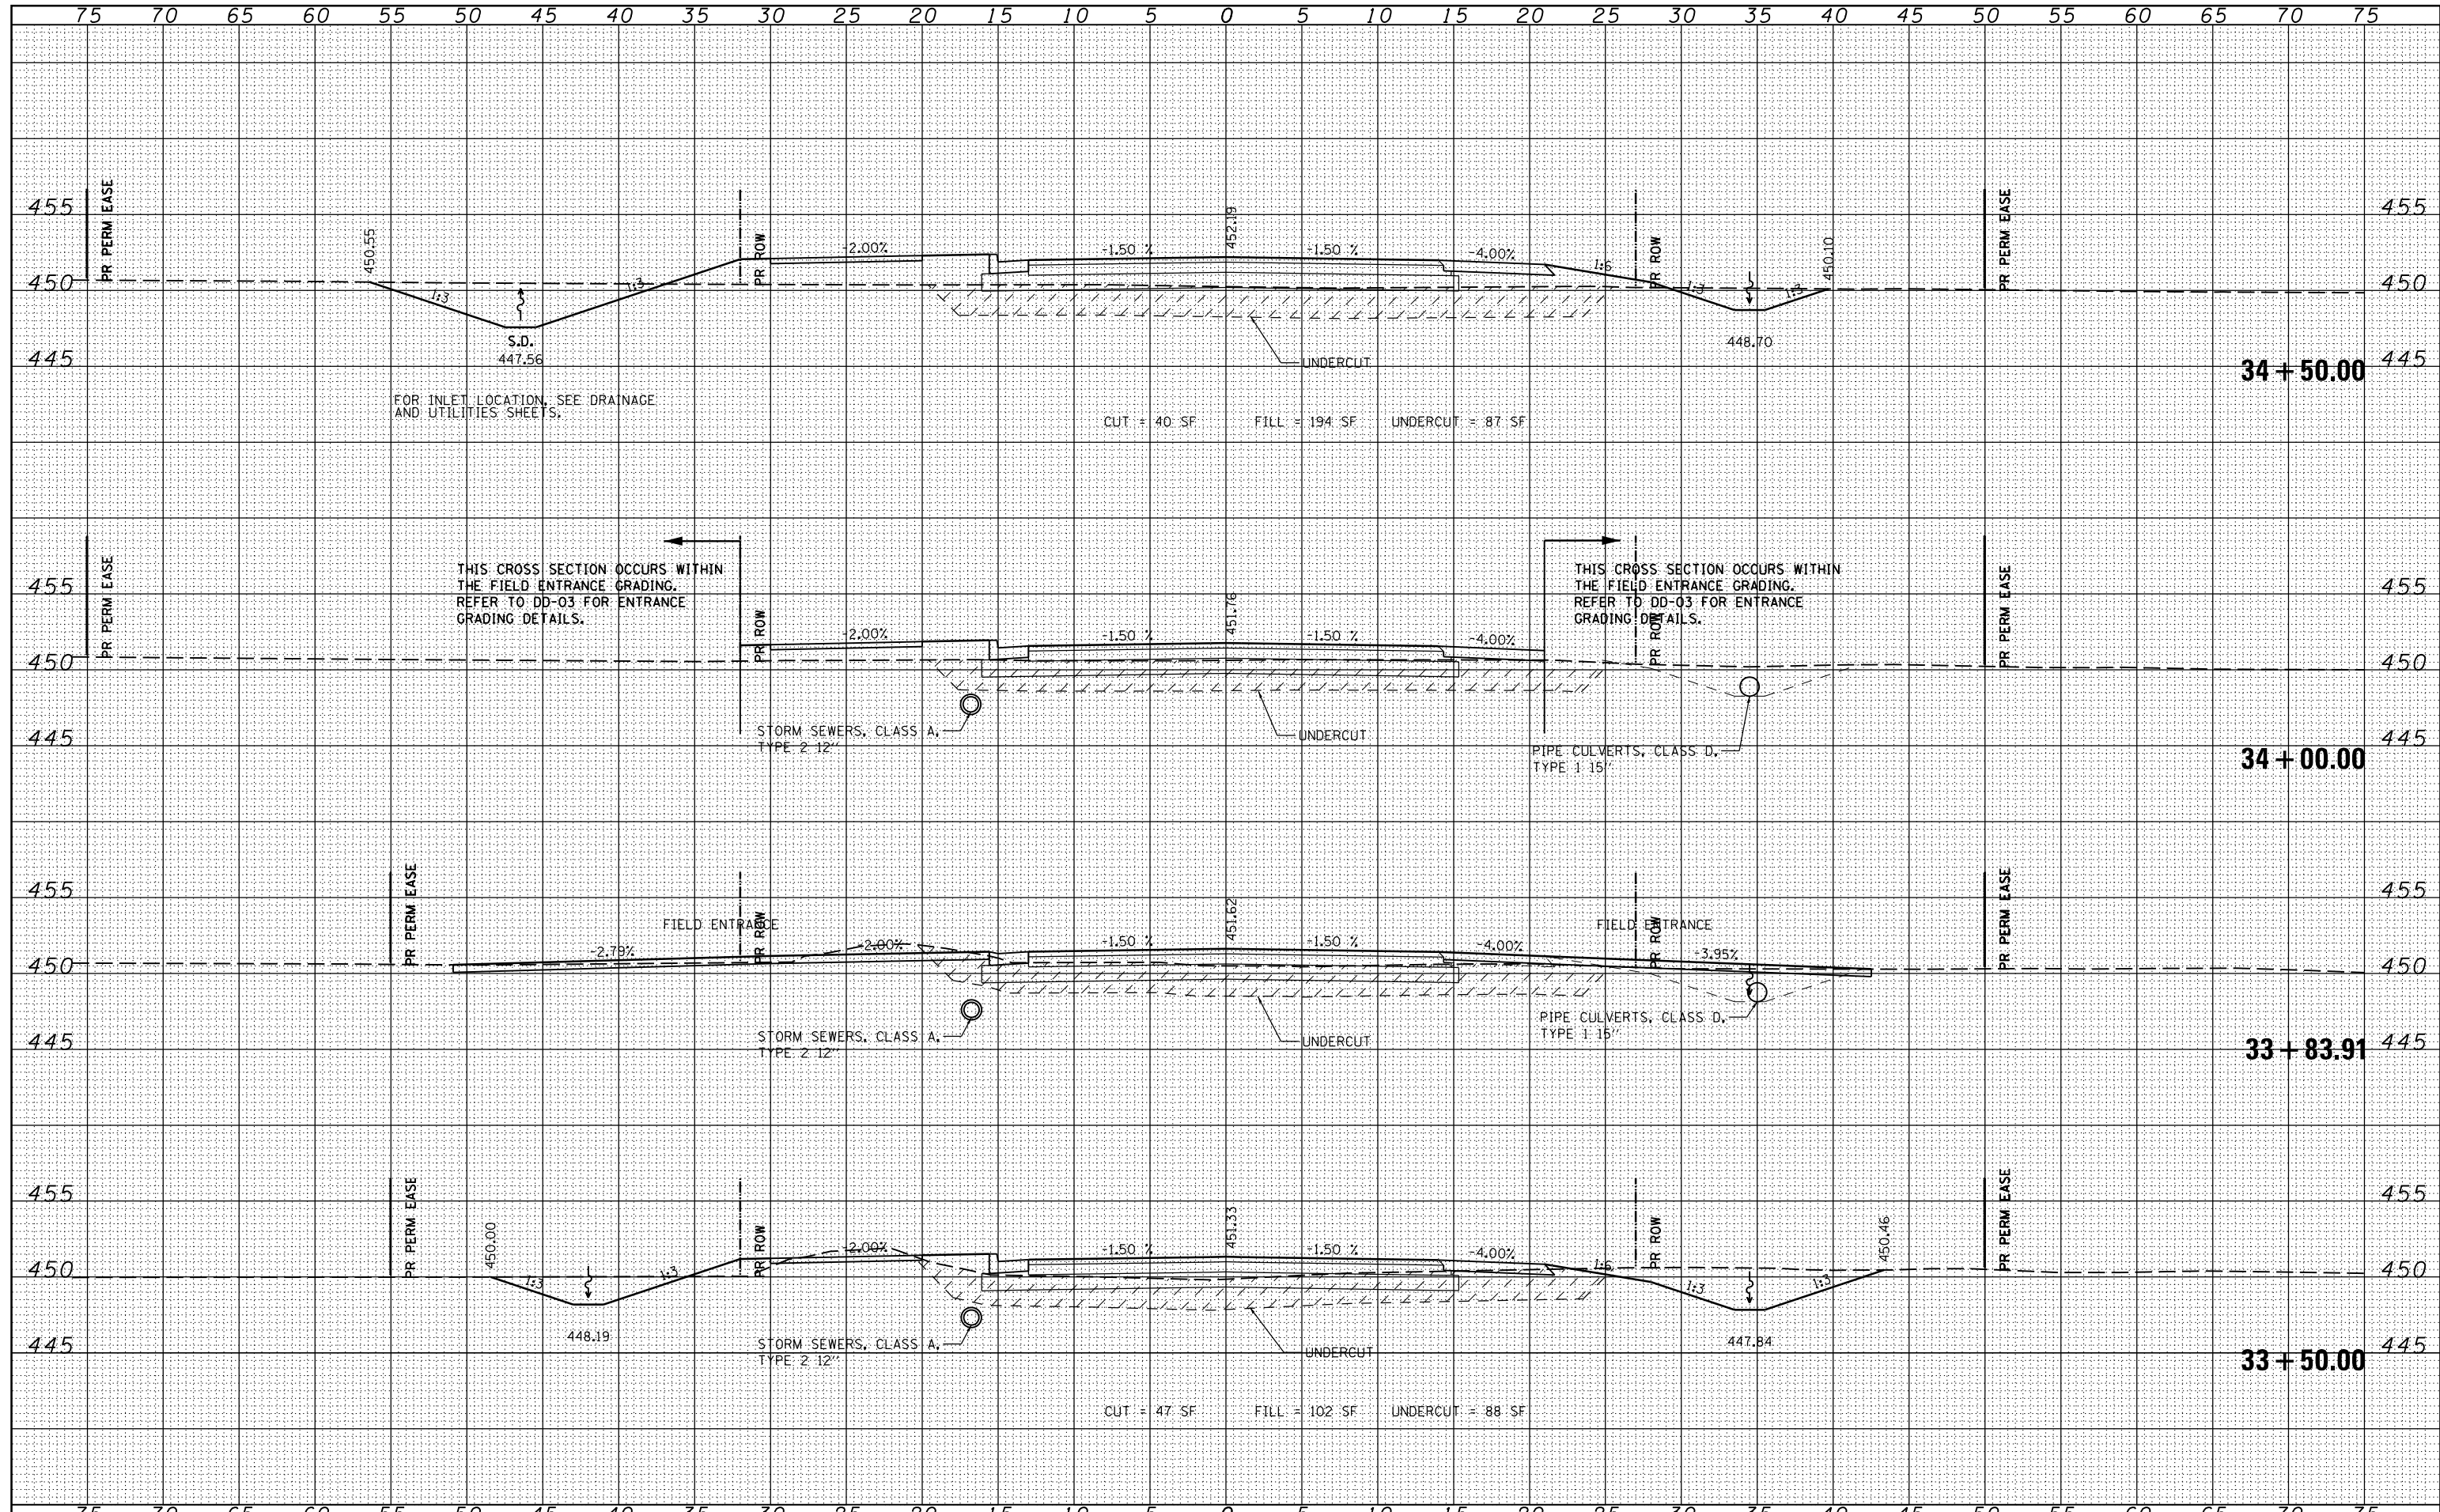

FILE NAME =	USER NAME = sUsers	DESIGNED - CK	REVISED -	STATE OF ILLINOIS DEPARTMENT OF TRANSPORTATION	PROPOSED CROSS SECTIONS NORTH FRONTAGE ROAD		F.A.P. RTE.	SECTION	COUNTY	TOTAL SHEETS	SHEET NO.
es:\pw\work\p\dot\collem\0265445\0978259-sh\ssht-Nor th-Frontage.dgn		DRAWN - MP	REVISED -		331	(1-3)R-3	WILLIAMSON	58	47		
PLOT SCALE = 10.0000' / in.		CHECKED - DM	REVISED -		DRAWING NO.		CONTRACT NO.		78259		
PLOT DATE = 2/22/2013		DATE - 7/6/2012	REVISED -		SCALE:		SHEET NO. 4 OF 15 SHEETS		STA. 33+50.00 TO STA. 34+50.00		

CH2MHILL

ILLINOIS FED. AID PROJECT