


DATE	
BY	
FINAL SURVEY	SURVEYED
NOTE BOOK	PLOTTED
NO.	TEMPLATE
	AREAS CHECKED

DATE	
BY	
ORIGINAL SURVEY	SURVEYED
NOTE BOOK	PLOTTED
NO.	TEMPLATE
	AREAS CHECKED

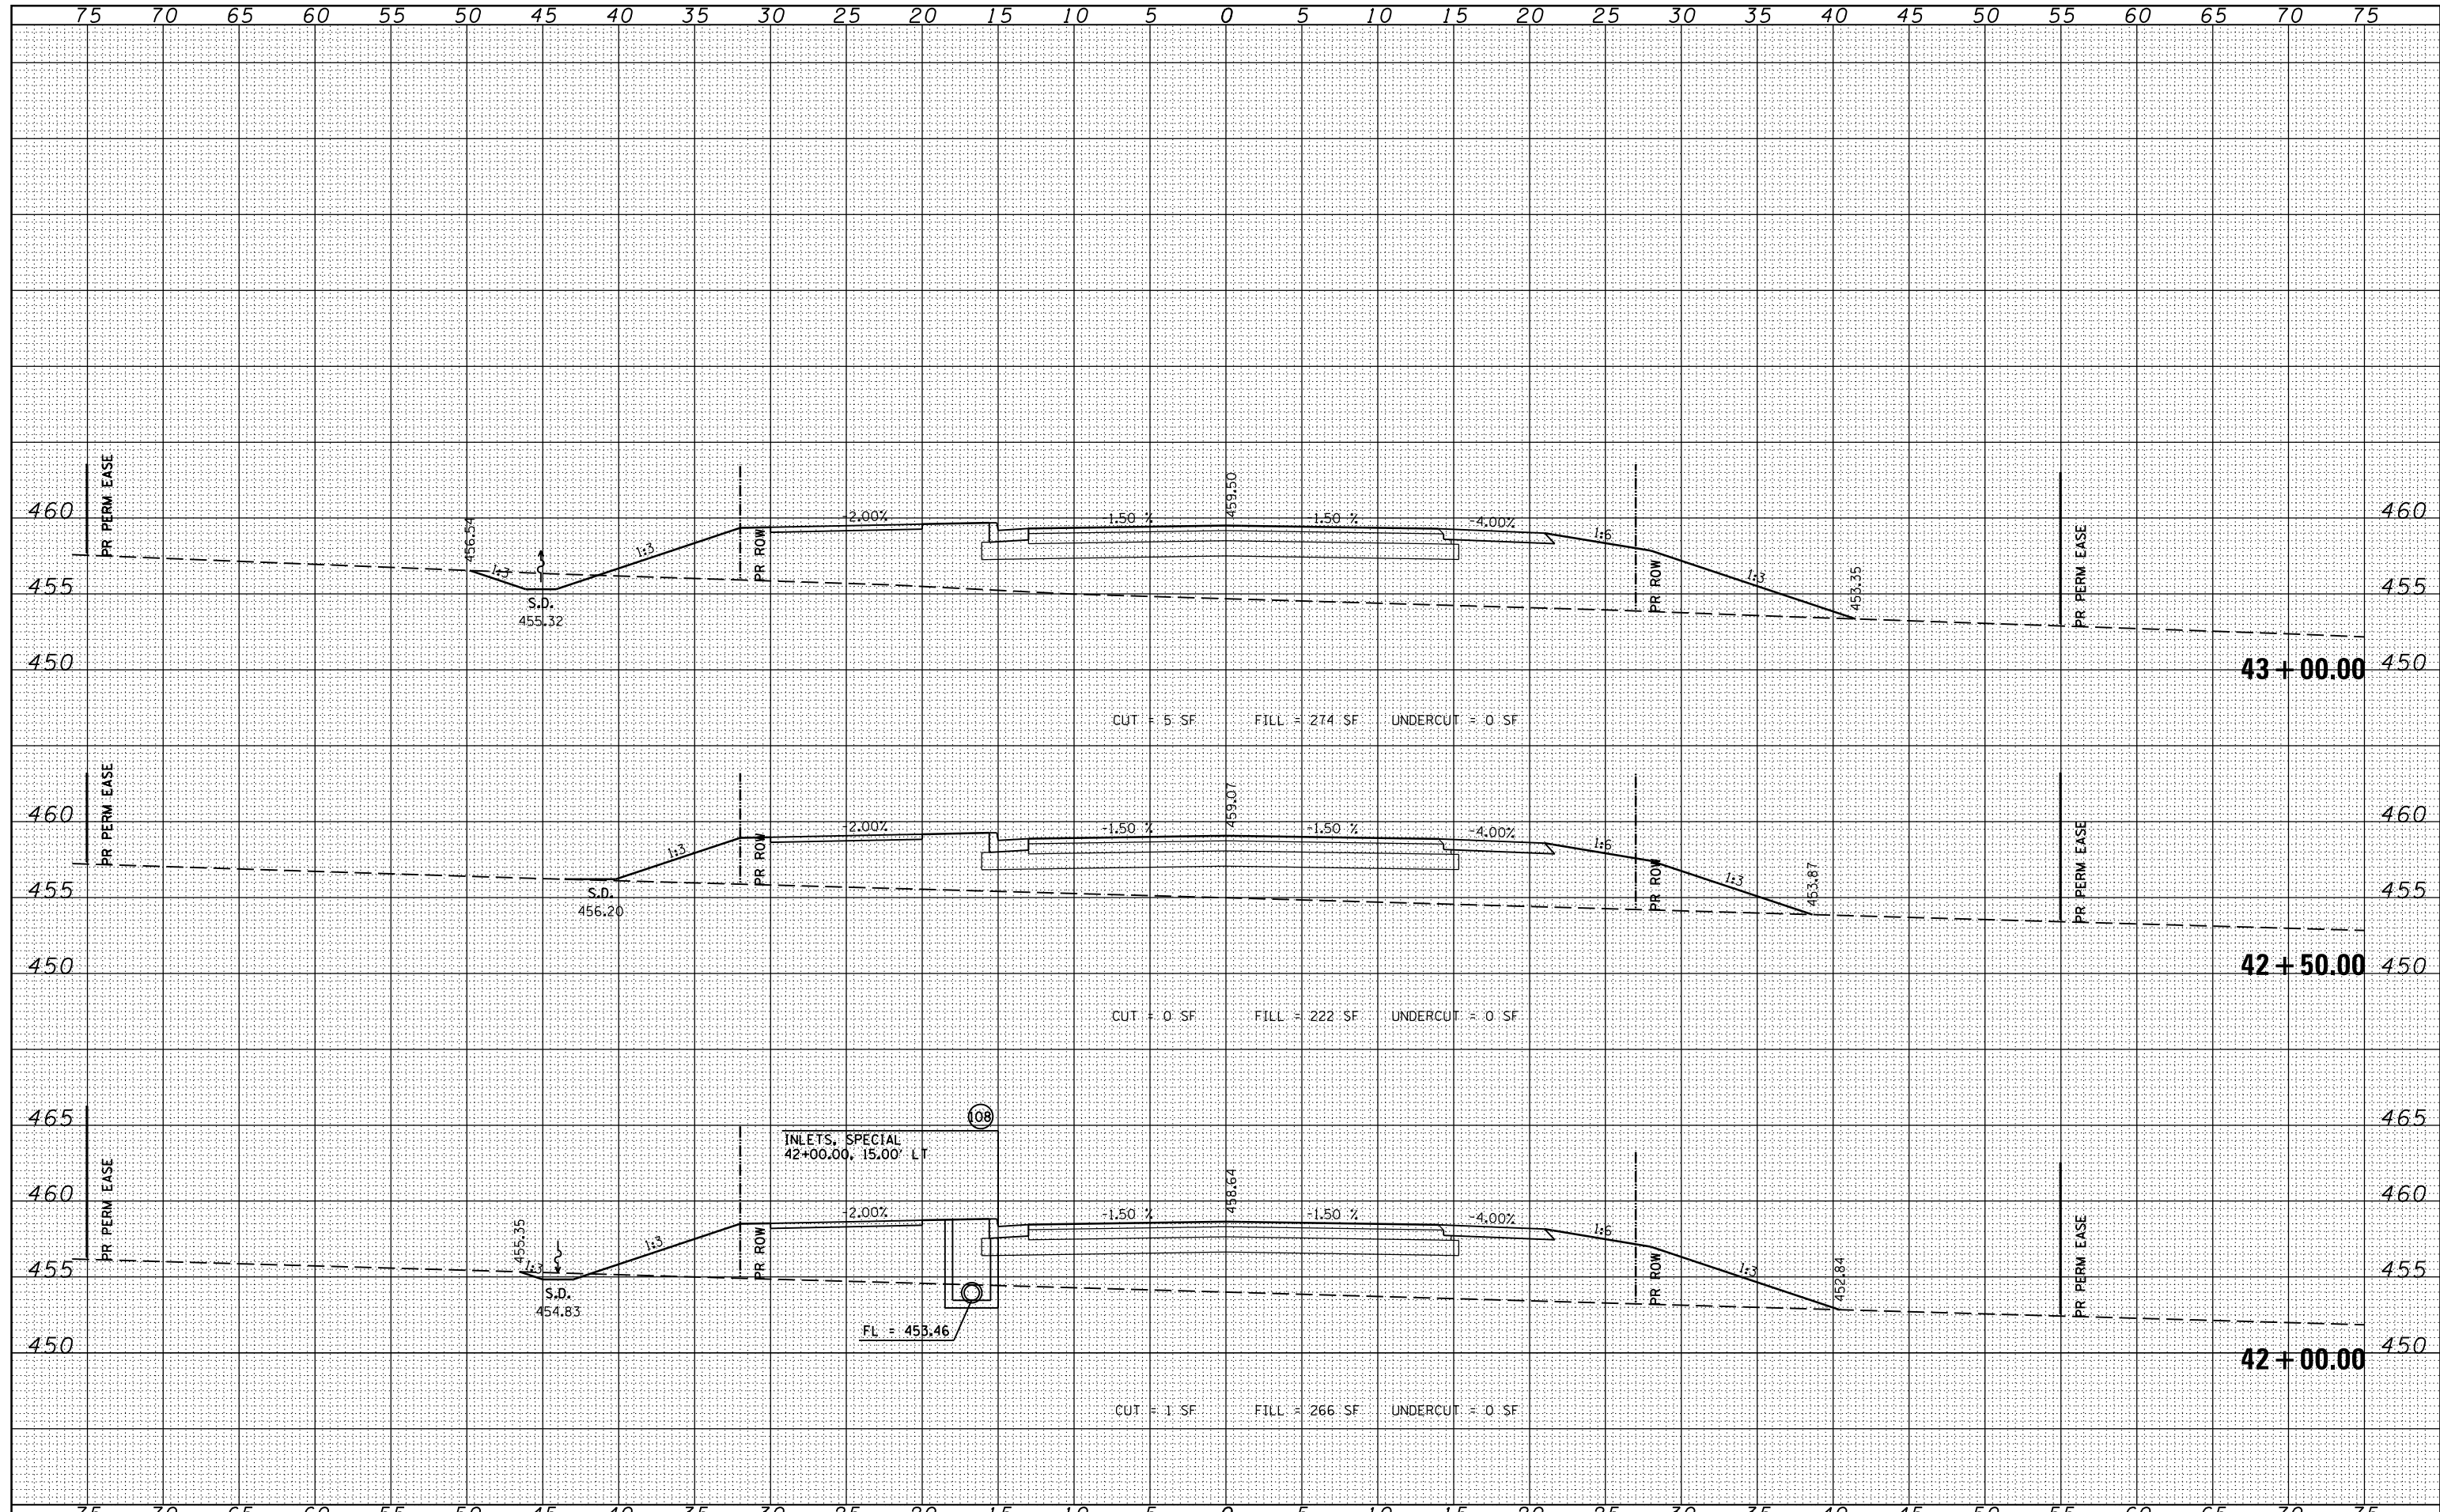

FILE NAME =
 c:\pwork\pwork\collem\0265445\0978259-shsht-North-Frontage.dgn
CH2MHILL

USER NAME = susers
 DESIGNED - CK
 DRAWN - MP
 CHECKED - DM
 DATE - 7/6/2012

REVISIONS
 REVISIONS
 REVISIONS
 REVISIONS

**STATE OF ILLINOIS
 DEPARTMENT OF TRANSPORTATION**

**PROPOSED CROSS SECTIONS
 NORTH FRONTAGE ROAD**
 SCALE: SHEET NO. 10 OF 15 SHEETS STA. 42+00.00 TO STA. 43+00.00

F.A.P. RTE.	SECTION	COUNTY	TOTAL SHEETS	SHEET NO.
331	(1-3)R-3	WILLIAMSON	58	53
DRAWING NO.		CONTRACT NO. 78259		
ILLINOIS FED. AID PROJECT				