


DATE	
BY	
FINISHED	
SURVEY	
PLOTTED	
TEMPLATE	
NOTE BOOK	
AREAS CHECKED	
NO.	

DATE	
BY	
ORIGINAL	
SURVEY	
PLOTTED	
TEMPLATE	
NOTE BOOK	
AREAS CHECKED	
NO.	

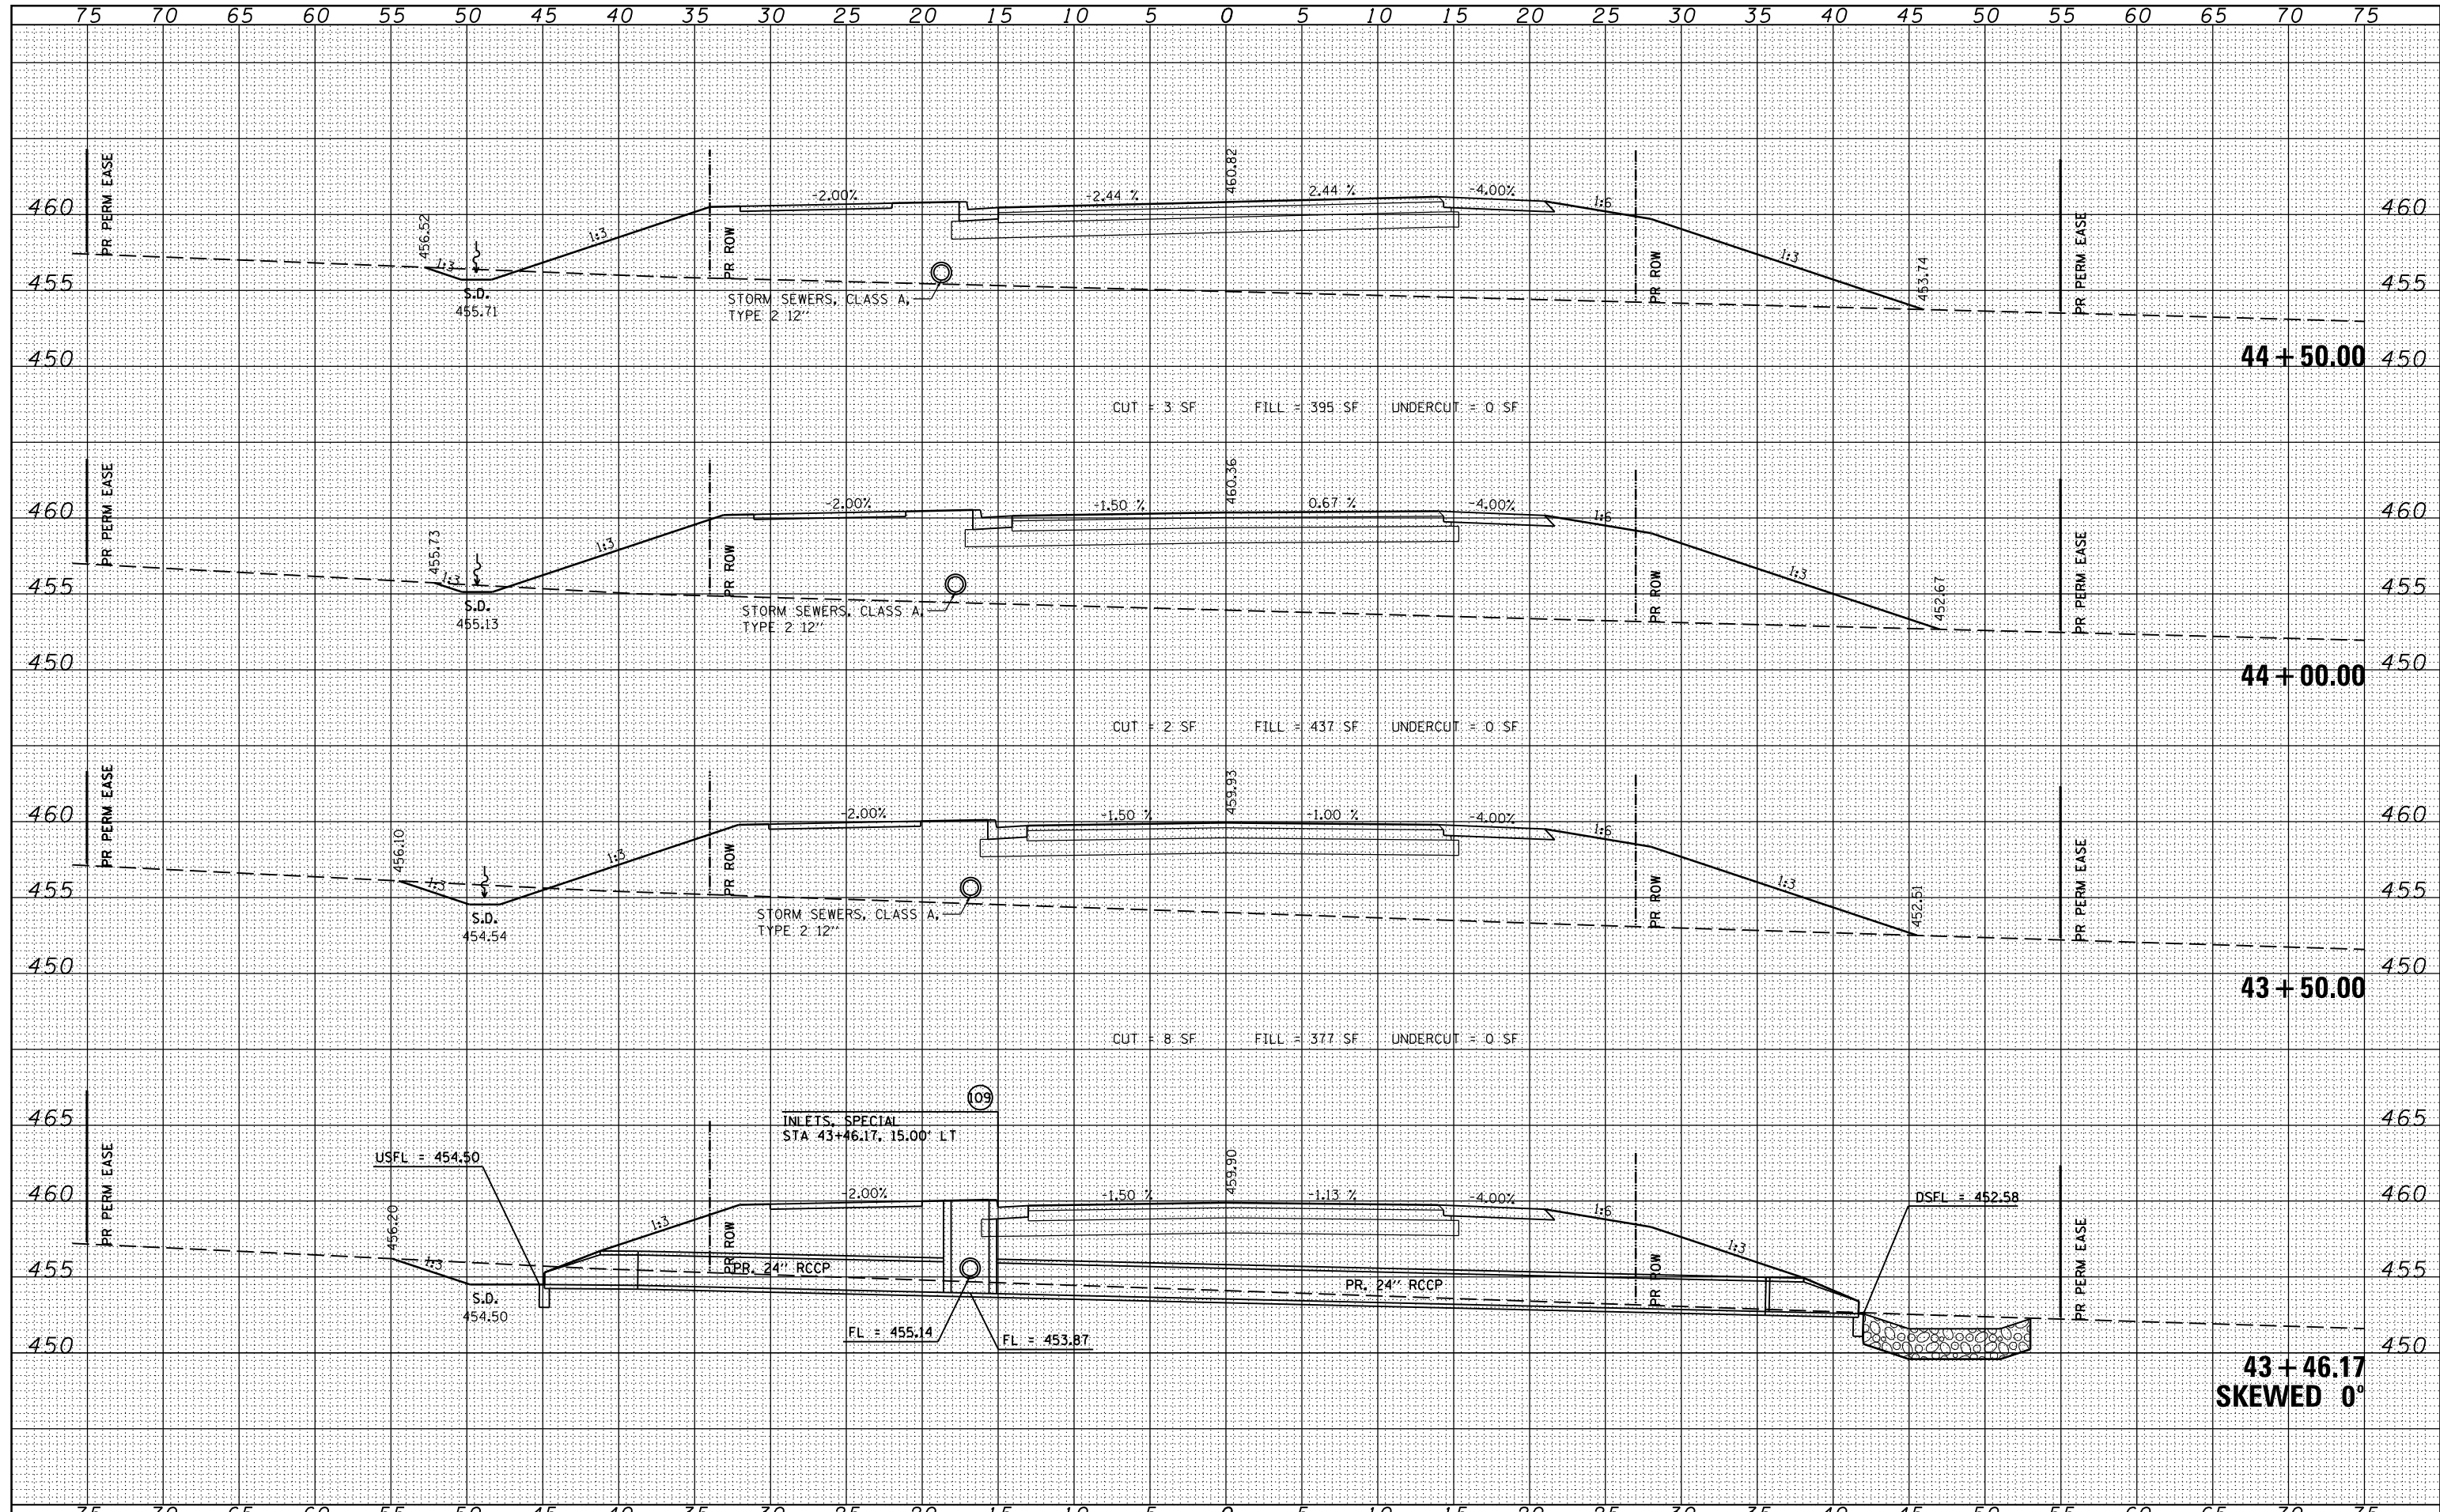

FILE NAME =	USER NAME = susers	DESIGNED - CK	REVISED -	<b>STATE OF ILLINOIS</b> <b>DEPARTMENT OF TRANSPORTATION</b>	<b>PROPOSED CROSS SECTIONS</b> <b>NORTH FRONTAGE ROAD</b>			F.A.P. RTE.	SECTION	COUNTY	TOTAL SHEETS	SHEET NO.
es:\pw\work\p\dot\collem\0265445\0978259-sh\ssht-North-Frontage.dgn	DRAWN - MP	REVISED -	331					(1-3)R-3	WILLIAMSON	58	54	
PLOT SCALE = 10.0000' / in.	CHECKED - DM	REVISED -	DRAWING NO.					CONTRACT NO. 78259				
PLOT DATE = 2/22/2013	DATE - 7/6/2012	REVISED -	SCALE:					SHEET NO. 11 OF 15 SHEETS STA. 43+46.17 TO STA. 44+50.00				
								ILLINOIS FED. AID PROJECT				