


BY	DATE
FINISH	
SURVEYED	
PLOTTED	
TEMPLATE	
NOTE BOOK	
AREAS	
CHECKED	

BY	DATE
ORIGINAL	
SURVEY	
PLOTTED	
TEMPLATE	
NOTE BOOK	
AREAS	
CHECKED	

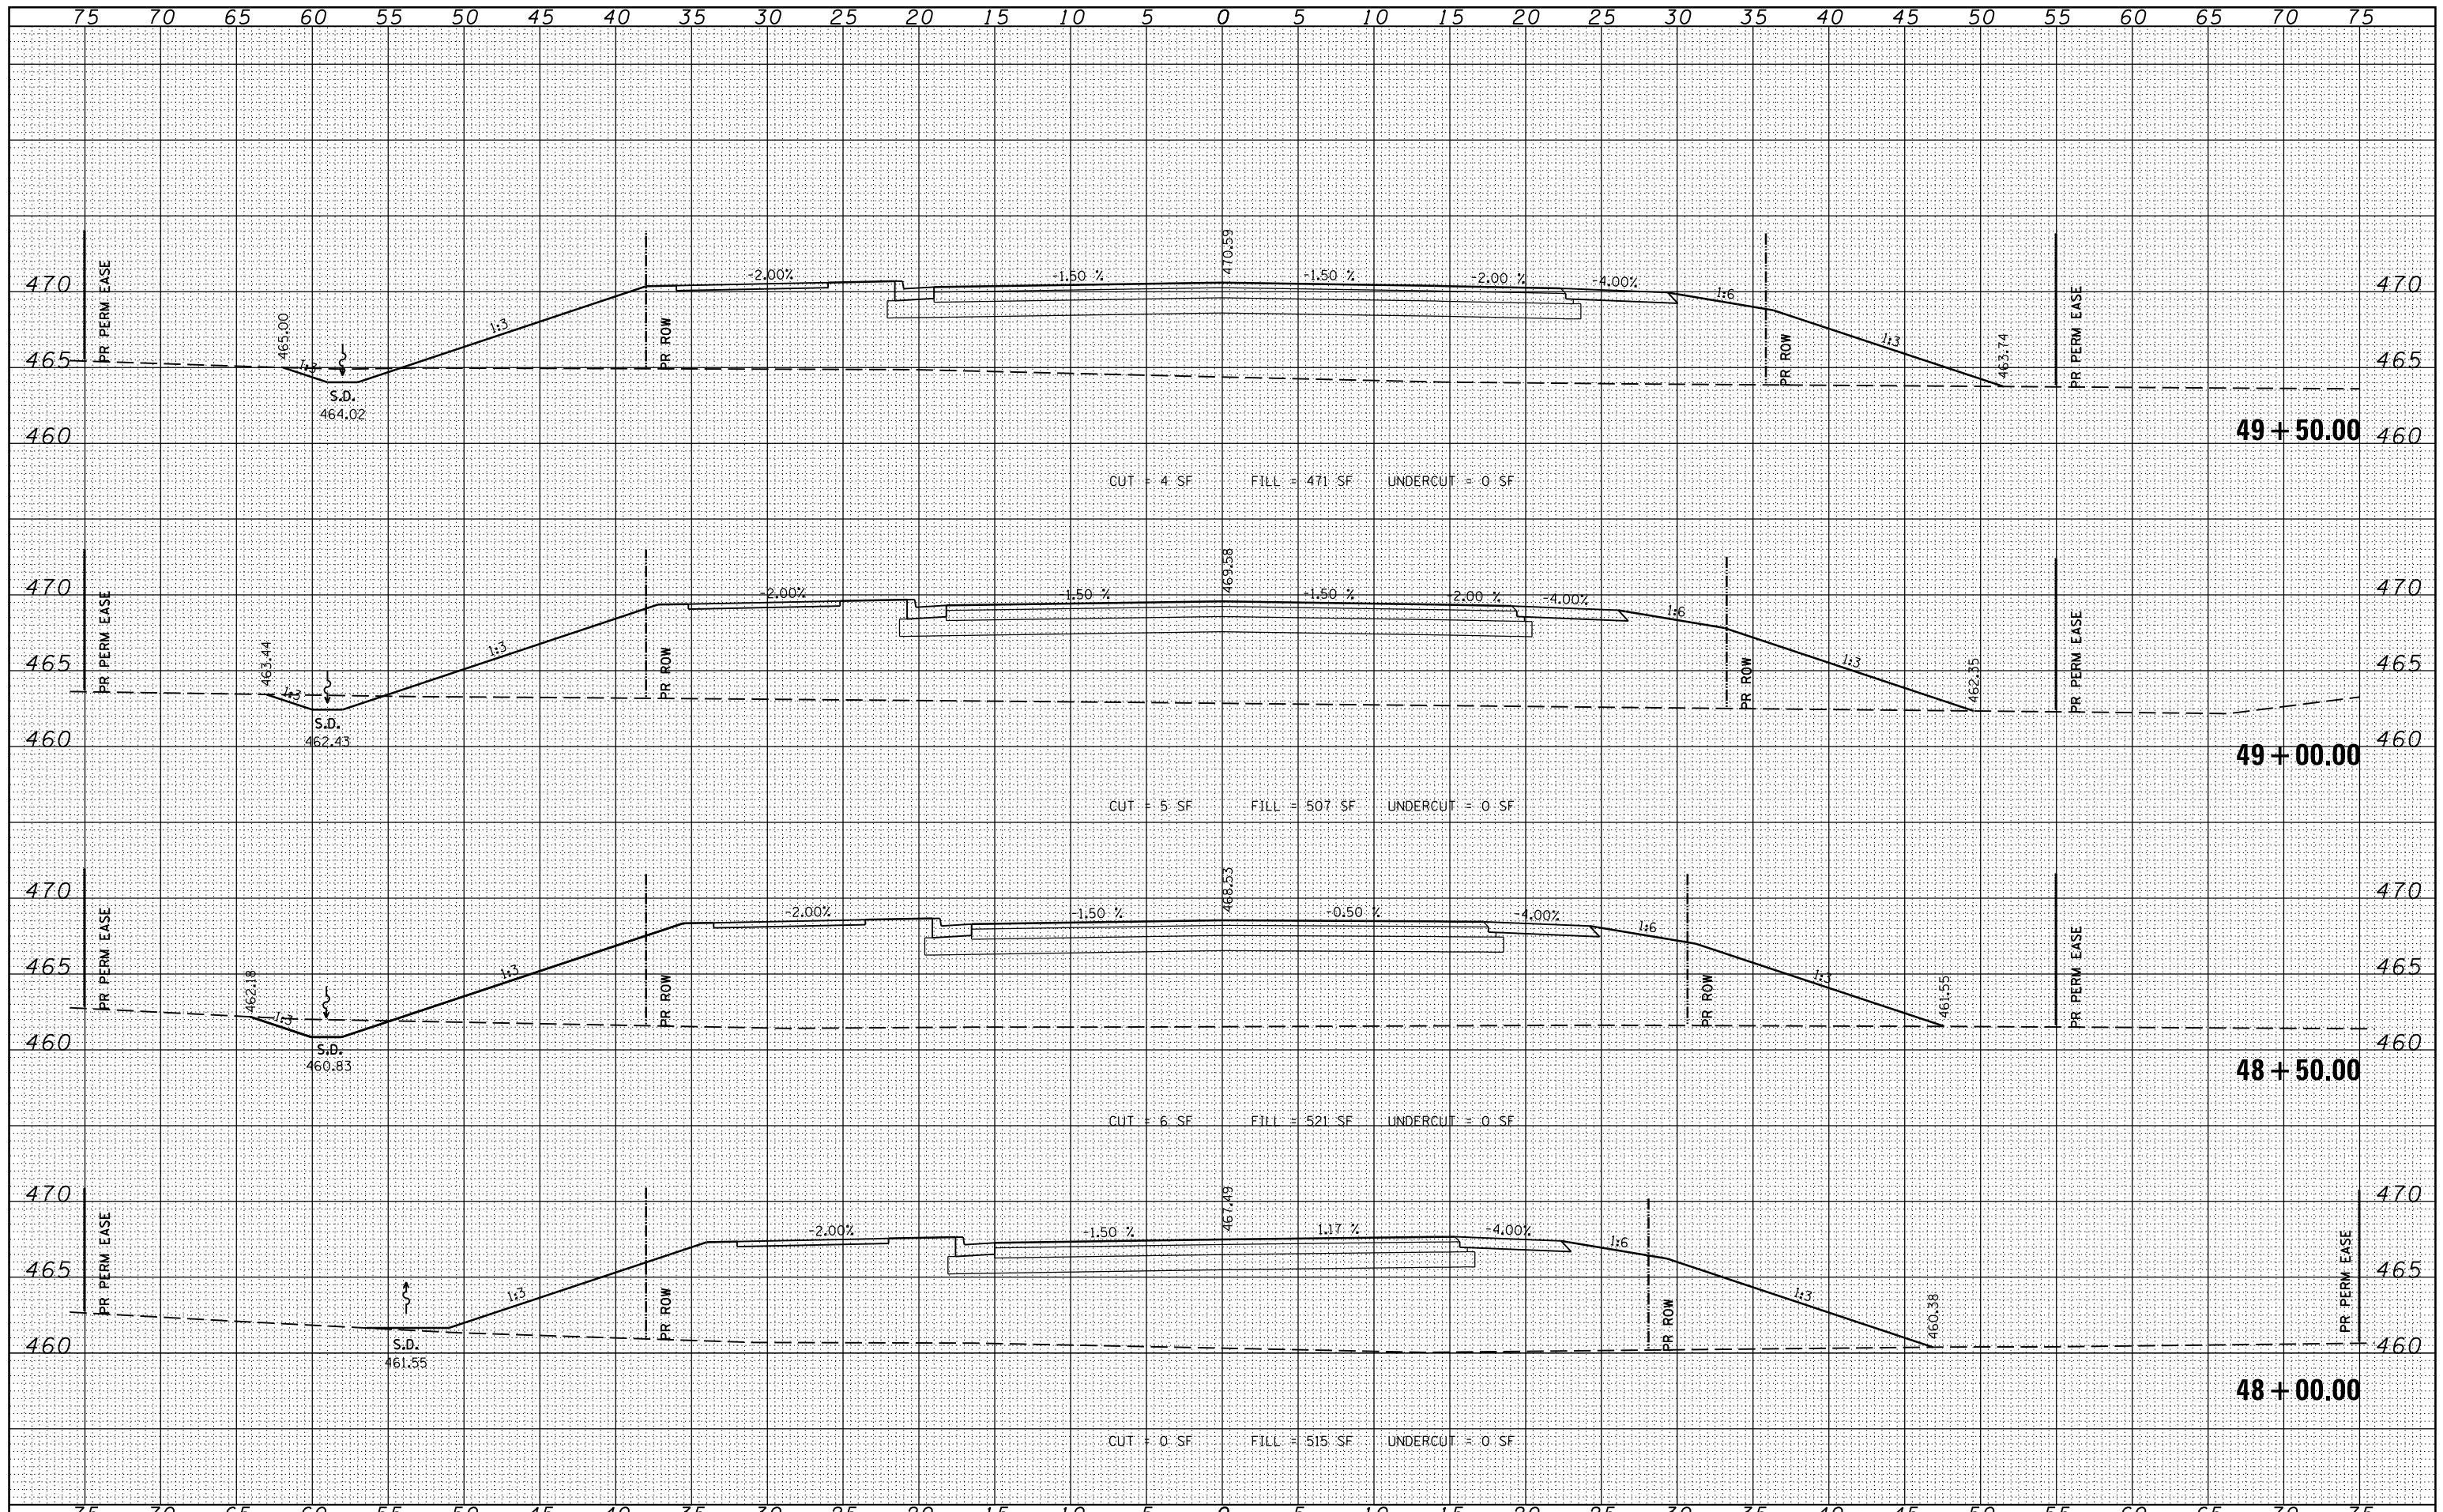

FILE NAME = USER NAME = susers
 es:\pw\work\p\dot\colemm\d0265445\0978259-sh\ssht-Nor th-Frontage.dgn
 PLOT SCALE = 10.0000 ' / in.
 PLOT DATE = 2/22/2013

DESIGNED - CK	REVIS
DRAWN - MP	REVIS
CHECKED - DM	REVIS
DATE - 7/6/2012	REVIS

**STATE OF ILLINOIS
DEPARTMENT OF TRANSPORTATION**

**PROPOSED CROSS SECTIONS
NORTH FRONTAGE ROAD**

SCALE: SHEET NO. 14 OF 15 SHEETS STA. 48+00.00 TO STA. 49+50.00

F.A.P. RTE.	SECTION	COUNTY	TOTAL SHEETS	SHEET NO.
331	(1-3)R-3	WILLIAMSON	58	57
DRAWING NO.			CONTRACT NO.	
			78259	

ILLINOIS FED. AID PROJECT

