



TYPICAL SECTIONS

WILLIAMSON COUNTY
FAP 331 (IL 13) EASTBOUND
(LOOKING EAST)

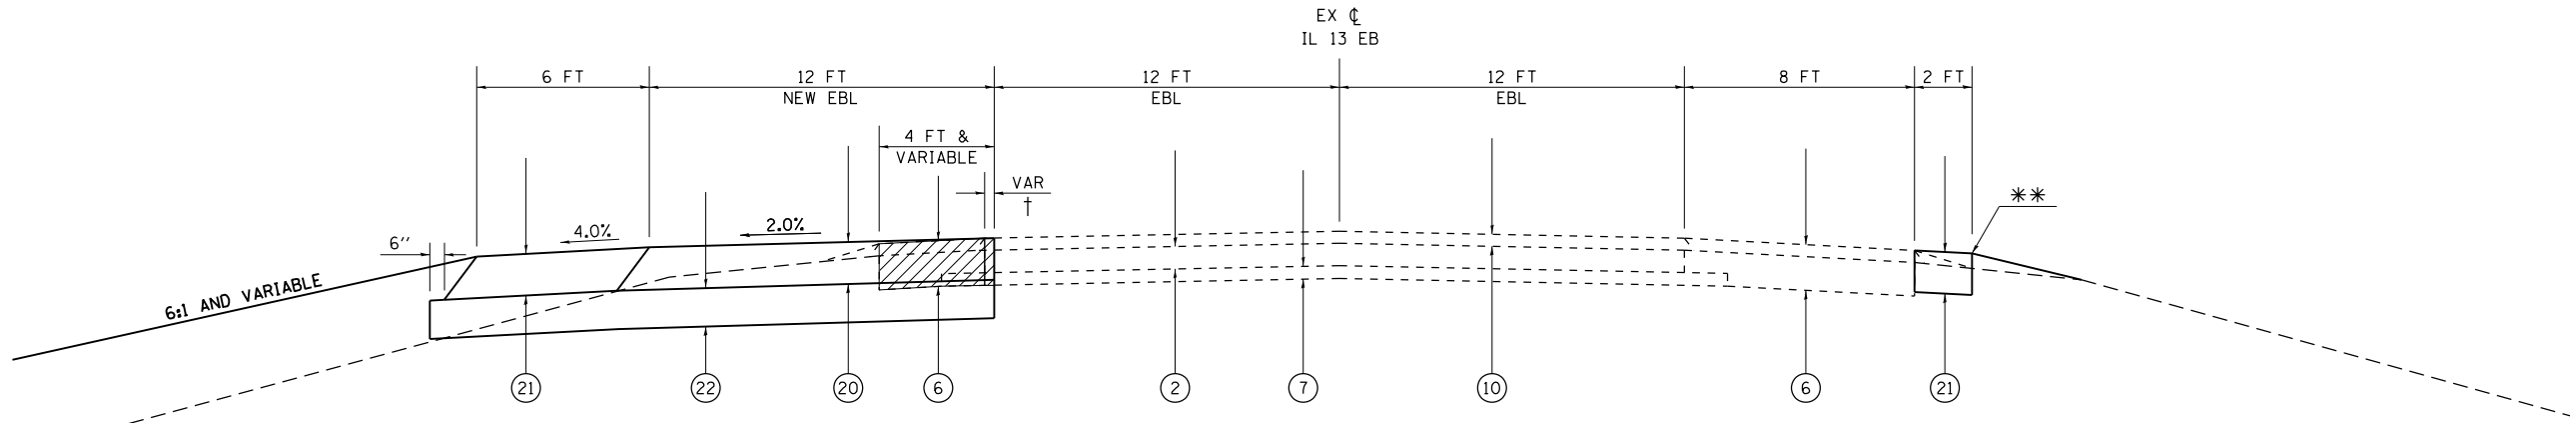

TO BE USED:
STA 364+00.00 TO STA 366+05.90
AND
STA 372+98.18 TO STA 396+73.39

PAVING DETAIL

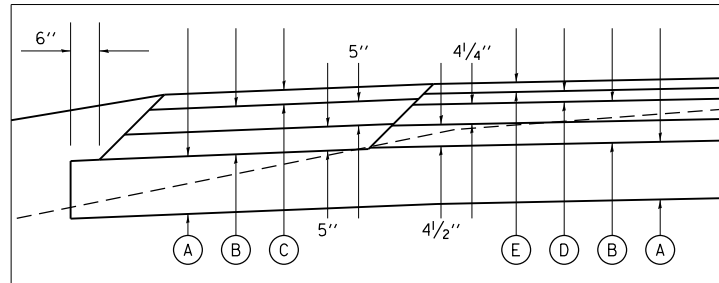


- (A) PROPOSED SUBBASE GRANULAR MATERIAL, TYPE A 12"
- (B) HOT-MIX ASPHALT BINDER COURSE, N90, IL-19.0*
- (C) HOT-MIX ASPHALT SURFACE COURSE, MIX C, N70 3" MAX*
- (D) POLYMERIZED HMA BINDER COURSE, N105, IL-19.0, 2 3/4"*
- (E) POLYMERIZED HMA SURFACE COURSE, MIX E, N105, 1 1/2"

* FOR INFORMATION ONLY - NOT PAY ITEMS
SEE MIX DESIGN TABLES FOR MORE INFORMATION

LEGEND

- (1) EXISTING PCC PAVEMENT 9" - 7" - 9"
- (2) EXISTING CONTINUOUSLY REINFORCED PCC PAVEMENT 7"
- (3) EXISTING PCC PAVEMENT 8"
- (4) EXISTING PCC PAVEMENT 10"
- (5) EXISTING STABILIZED SHOULDER 8" WITH 1 3/4" OVERLAY
- (6) EXISTING STABILIZED SHOULDER 11" WITH 3 3/4" OVERLAY
- (7) EXISTING STABILIZED SUB-BASE 4"
- (8) EXISTING SUB-BASE GRANULAR MATERIAL, TYPE A 4"
- (9) EXISTING HMA OVERLAY 6" (APPROX)
- (10) EXISTING HMA OVERLAY 3 3/4" (APPROX)
- (20) PROPOSED HOT-MIX ASPHALT PAVEMENT (FULL-DEPTH), 13"
- (21) PROPOSED HOT-MIX ASPHALT SHOULDERS, 13"
- (22) PROPOSED SUBBASE GRANULAR MATERIAL, TYPE A 12"
- [Hatched Box] PROPOSED PAVED SHOULDER REMOVAL
- [Hatched Box] PROPOSED PAVEMENT REMOVAL

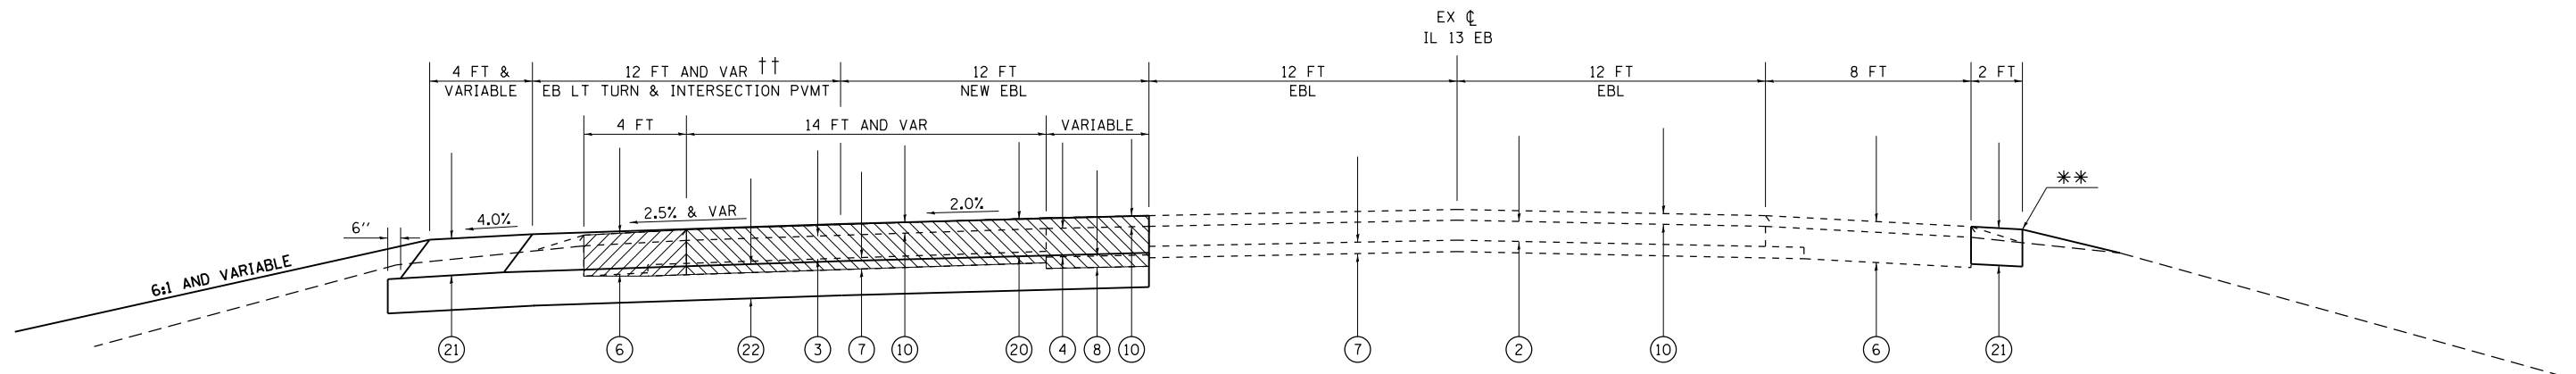

TO BE USED:
STA 366+05.90 TO STA 372+98.18 ***

† FROM STATION 377+25 TO STATION 378+25
EX PAVEMENT IS TOO WIDE - THIN AREA TO BE REMOVED
** MATCH EXISTING SHOULDER SLOPE (6% MAXIMUM)
*** EX LT TURN LANE PAVEMENT BEGINS STA 364+66.82
†† SEE INTERSECTION DETAIL SHEETS FOR MEDIAN GEOMETRY

FILE NAME =	USER NAME = thomeshf	DESIGNED -	REVISED -	STATE OF ILLINOIS DEPARTMENT OF TRANSPORTATION	TYPICAL SECTIONS IL 13 EB				F.A.P. RTE.	SECTION	COUNTY	TOTAL SHEETS	SHEET NO.
et:\pw\work\p\dot\thomeshf\0278330\78280-sh-typical.dgn		DRAWN -	REVISED -		331	(1-4)R-3,N-5	WILLIAMSON	91	10				
PLOT SCALE = 100.0000' / 1" =		CHECKED -	REVISED -		CONTRACT NO. 78280								
PLOT DATE = 2/20/2013		DATE -	REVISED -		ILLINOIS FED. AID PROJECT								
					SCALE:	SHEET	OF	SHEETS	STA.	TO	STA.		