


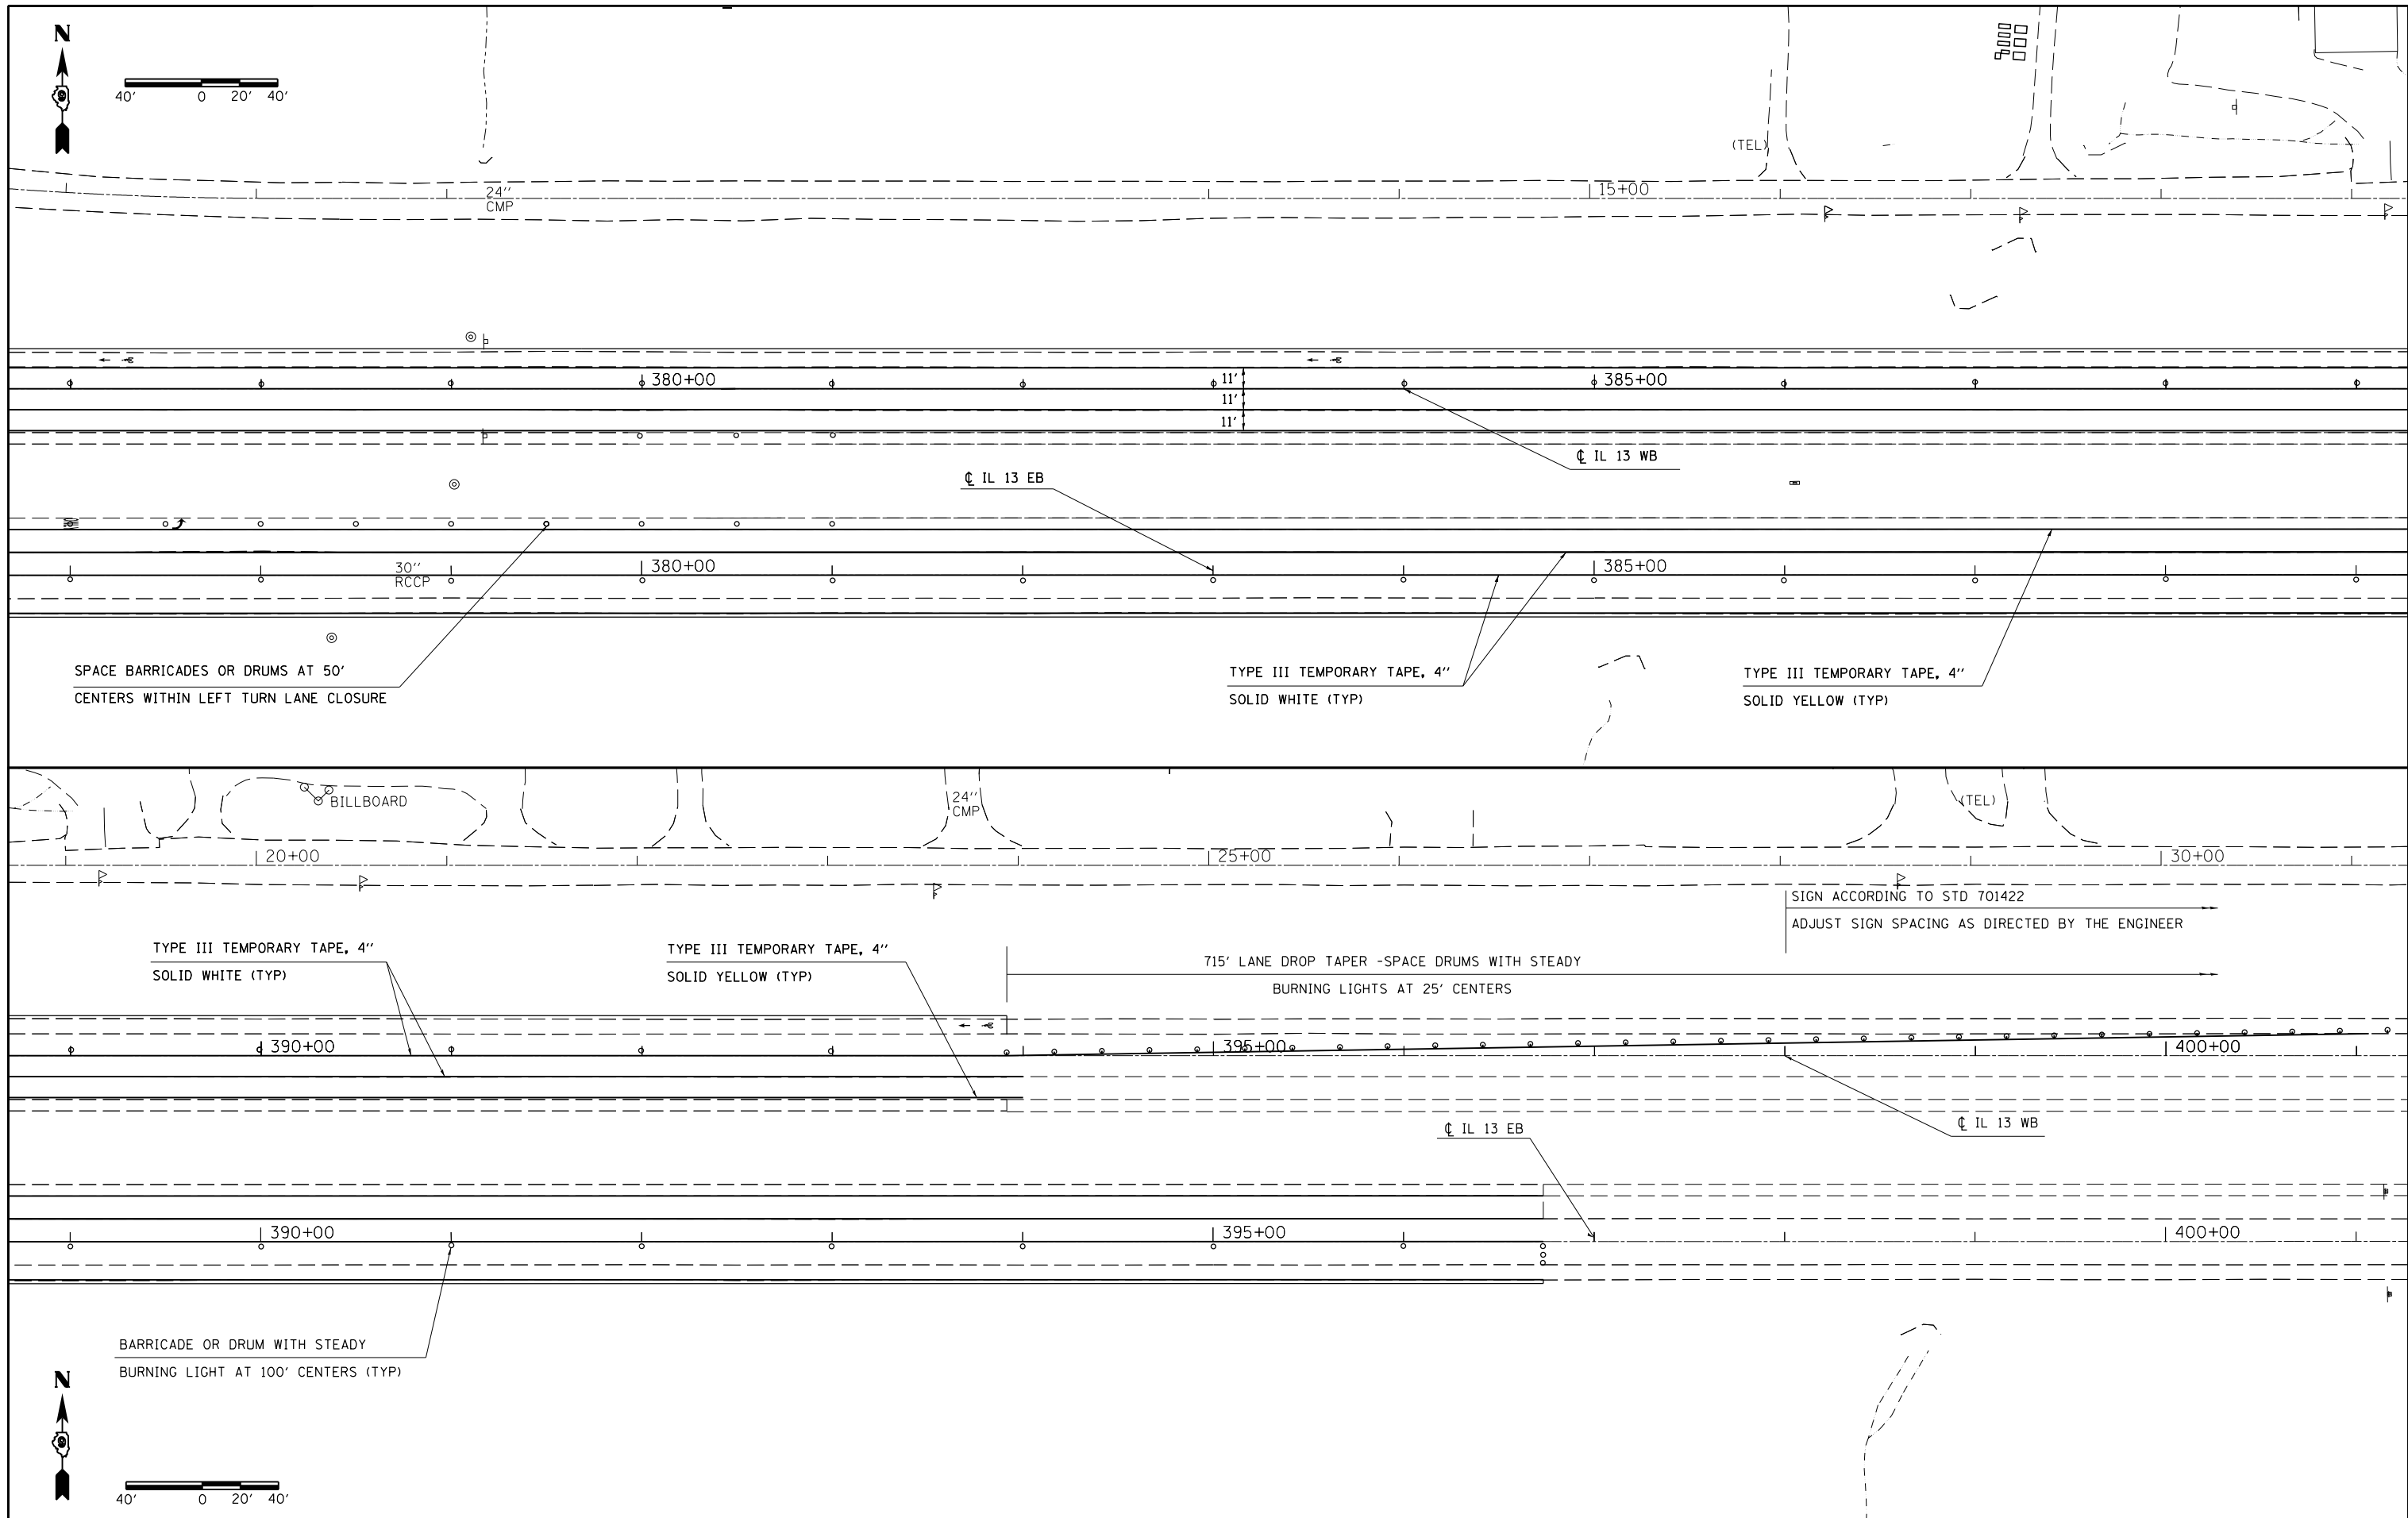

40' 0 20' 40'



40' 0 20' 40'

FILE NAME =	USER NAME = \$USER\$	DESIGNED -	REVISED -
et:\pw\work\p\idot\puff\er\ad\278330\DX\staging.dgn		DRAWN -	REVISED -
	PLOT SCALE = 80.0000' / in.	CHECKED -	REVISED -
#MODELNAME#	PLOT DATE = 2/5/2013	DATE -	REVISED -

**STATE OF ILLINOIS
DEPARTMENT OF TRANSPORTATION**

**STAGING SHEET
STAGE 2**

SCALE: SHEET OF SHEETS STA. TO STA.

F.A.P. RTE.	SECTION	COUNTY	TOTAL SHEETS	SHEET NO.
331	(1-4R-3,N-5)	WILLIAMSON	91	31
CONTRACT NO. 78280				
ILLINOIS FED. AID PROJECT				