


INTERSECTION POINT DATA

POINT	CHAIN	STATION	OFFSET
P1	IL 13 EB	372+09.67	24.00' LT
P2	IL 13 EB	372+26.72	32.21' LT
P3	IL 13 EB	372+37.39	39.69' LT
P4	IL 13 EB	372+46.97	48.52' LT
P5	IL 13 WB	372+54.48	40.21' RT
P6	IL 13 WB	372+60.01	31.87' RT
P7	IL 13 WB	372+64.67	23.00' RT
P8	IL 13 EB	371+96.94	38.82' LT
P9	IL 13 EB	372+06.42	42.05' LT
P10	IL 13 EB	372+15.43	46.45' LT
P11	IL 13 EB	372+23.81	51.93' LT

STATIONING ALONG EOP CURVE	STATIONING ALONG SHAWNEE TRAIL	OFFSET TO EOP FEET	EDGE OF PAV'T. ELEV. FEET	STATIONING ALONG IL 13 WB	OFFSET TO EOP FEET	DISTANCE ALONG RADIUS FEET
0+00	1+75.52	LT. 12.00	414.400			
0+10	1+65.52	LT. 12.00	414.120			10
0+20	1+55.52	LT. 12.07	414.340			10
0+30	1+45.60	LT. 13.30	414.410			10
0+40	1+35.99	LT. 16.04	414.470	372+39.58	LT. 61.52	10
0+50	1+26.92	LT. 20.21	414.536	372+35.42	LT. 52.44	10
0+60	1+18.59	LT. 25.73	414.595	372+29.91	LT. 44.11	10
0+70	1+11.21	LT. 32.46	414.655	372+23.19	LT. 36.71	10
0+80	1+04.94	LT. 40.24	414.714	372+15.42	LT. 30.44	10
0+90	0+99.94	LT. 48.89	414.773	372+06.78	LT. 25.43	10
1+00	0+96.33	LT. 58.20	414.833	371+97.47	LT. 21.80	10
1+10	0+93.82	LT. 67.88	414.892	371+87.79	LT. 19.28	10
1+20			414.951	371+78.03	LT. 17.11	10
1+30			415.010	371+68.20	LT. 15.26	10
1+40			415.070	371+58.32	LT. 13.75	10
1+50			415.129	371+48.39	LT. 12.56	10

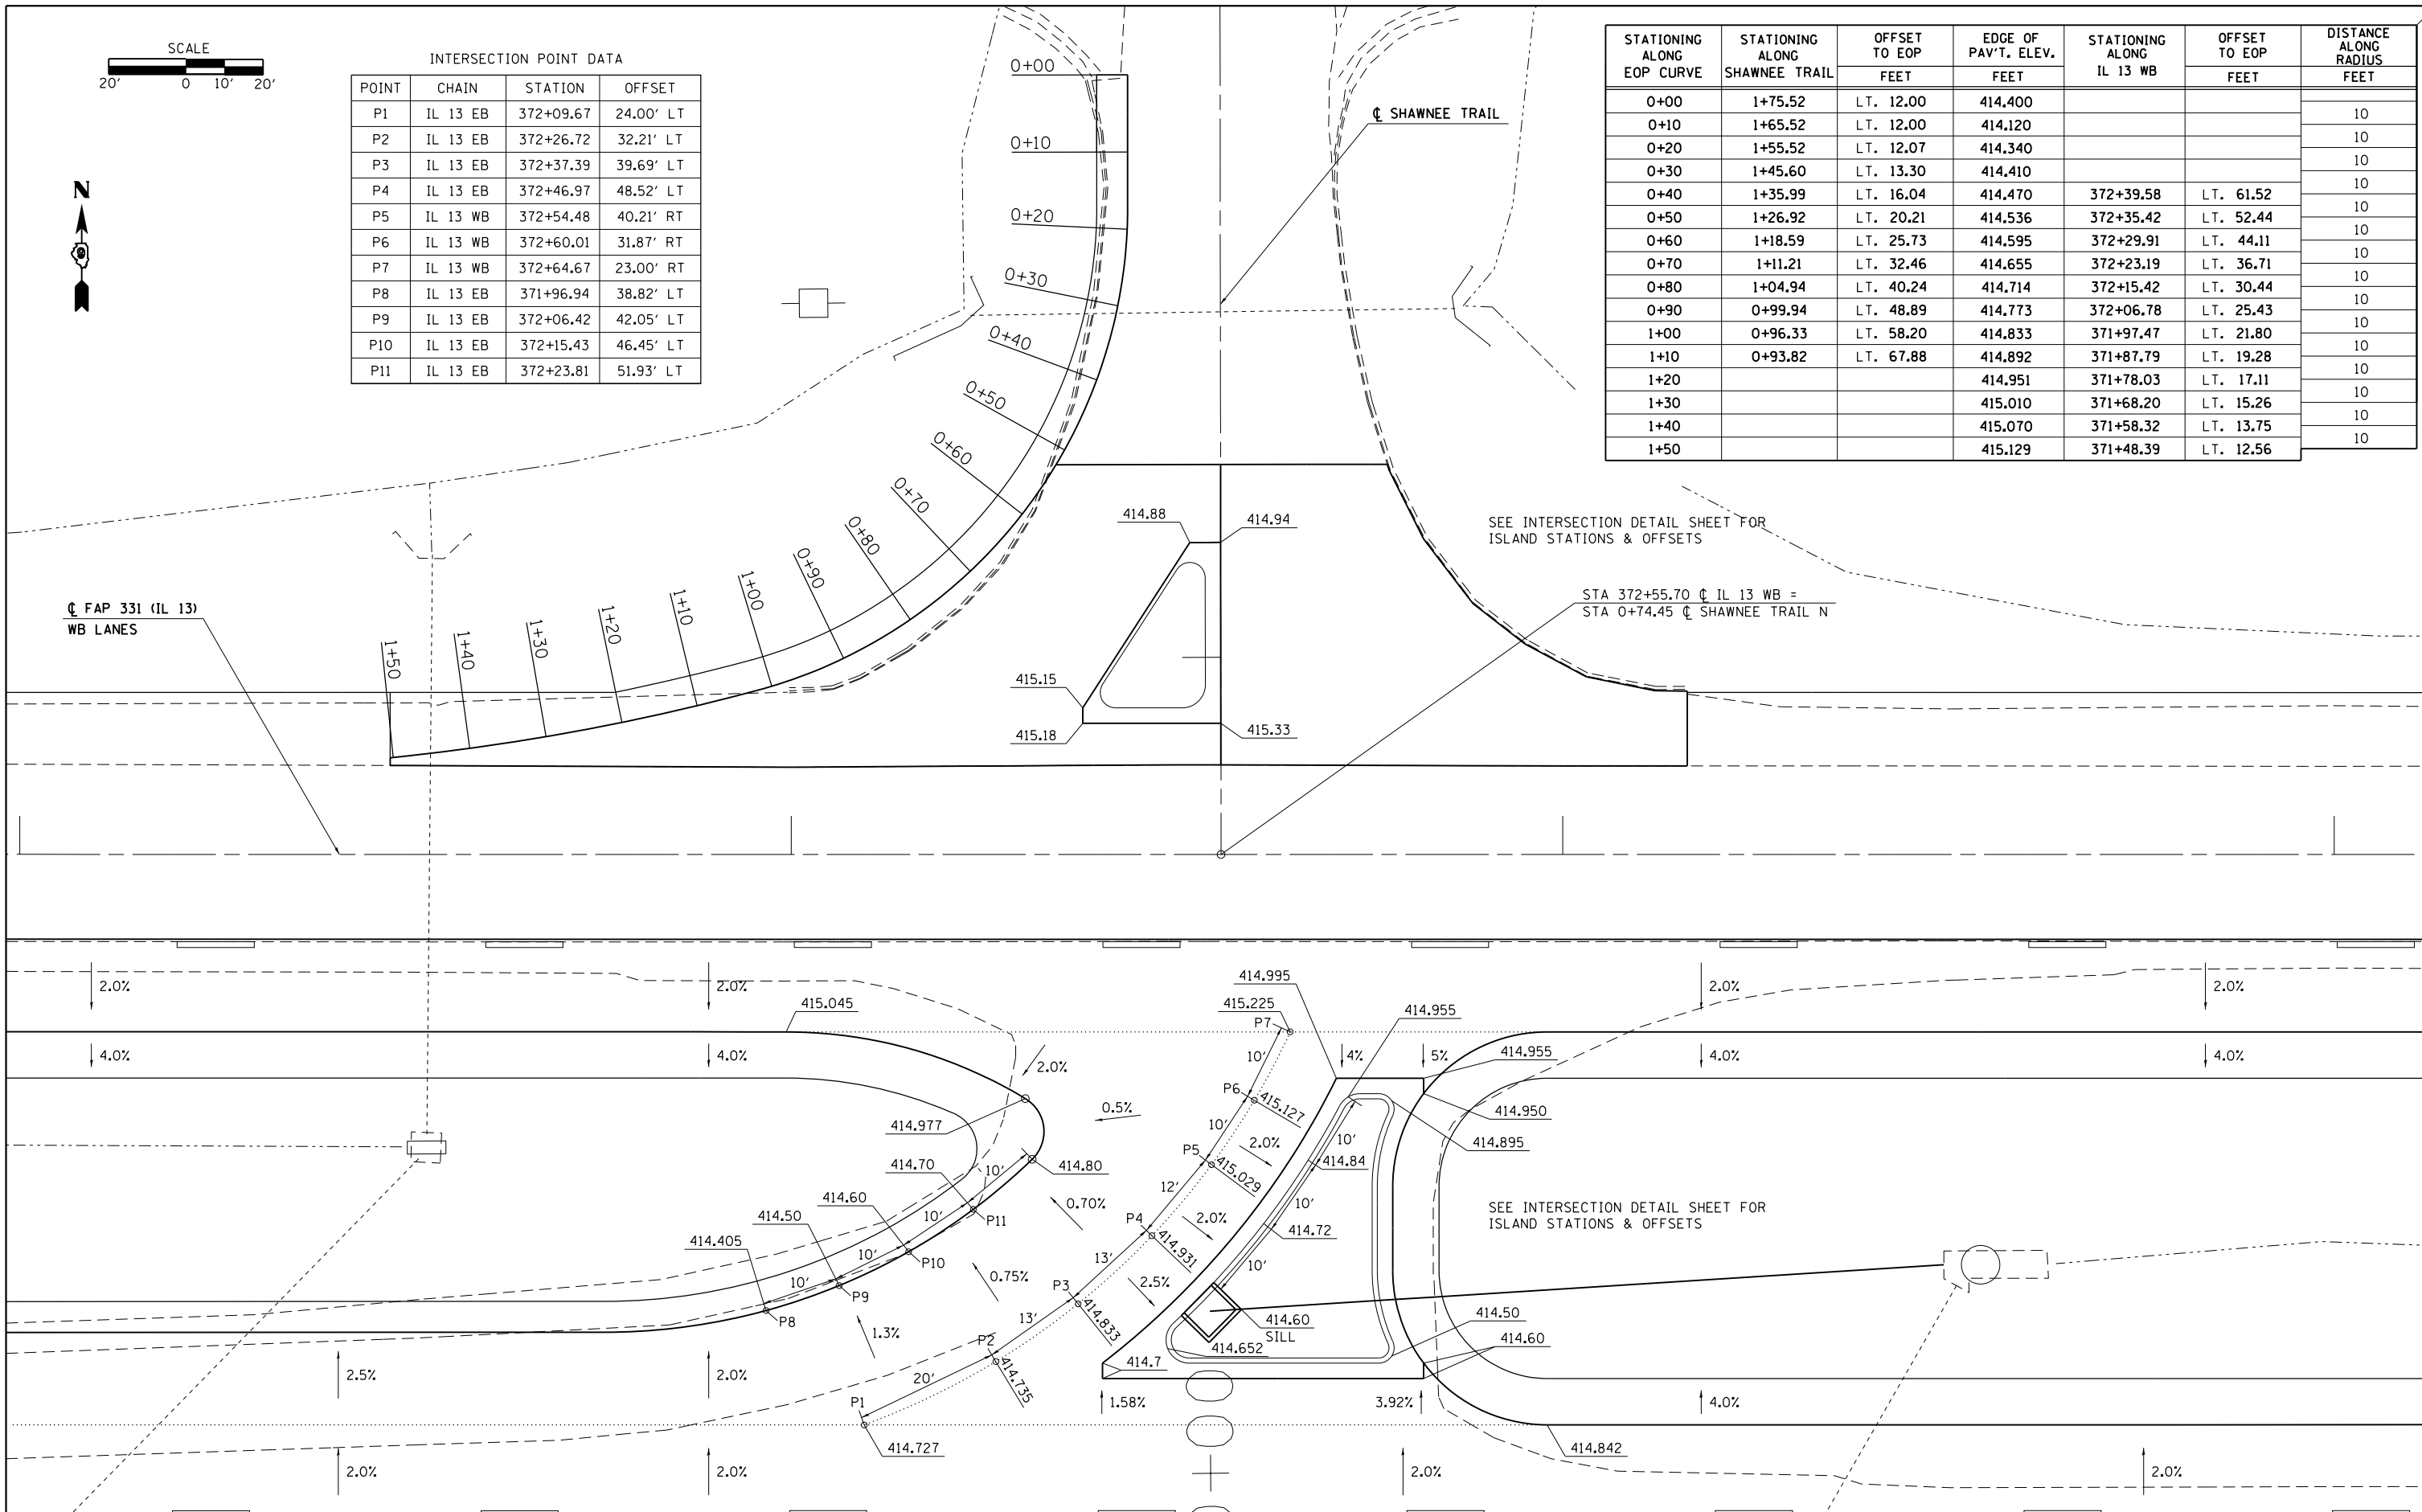

FILE NAME =	USER NAME = thomashf	DESIGNED -	REVISED -
et:\pw\work\p\id\thomashf\0278330\DX\...sht-pln\prf.dgn		DRAWN -	REVISED -
Default	PLOT SCALE = 20.0000' / in.	CHECKED -	REVISED -
	PLOT DATE = 2/20/2013	DATE -	REVISED -

STATE OF ILLINOIS
DEPARTMENT OF TRANSPORTATION

INTERSECTION DRAINAGE
AND ELEVATION PLAN

SCALE: SHEET OF SHEETS STA. TO STA.

F.A.P. RTE.	SECTION	COUNTY	TOTAL SHEETS	SHEET NO.
331	(1-4)R-3,N-5	WILLIAMSON	91	34
CONTRACT NO. 78280				
ILLINOIS FED. AID PROJECT				