


DATE	
BY	
FINAL SURVEY	SURVEYED
NOTE BOOK	PLOTTED
NO.	TEMPLATE
	AREAS
	CHECKED

DATE	
BY	
ORIGINAL SURVEY	SURVEYED
NOTE BOOK	PLOTTED
NO.	TEMPLATE
	AREAS
	CHECKED

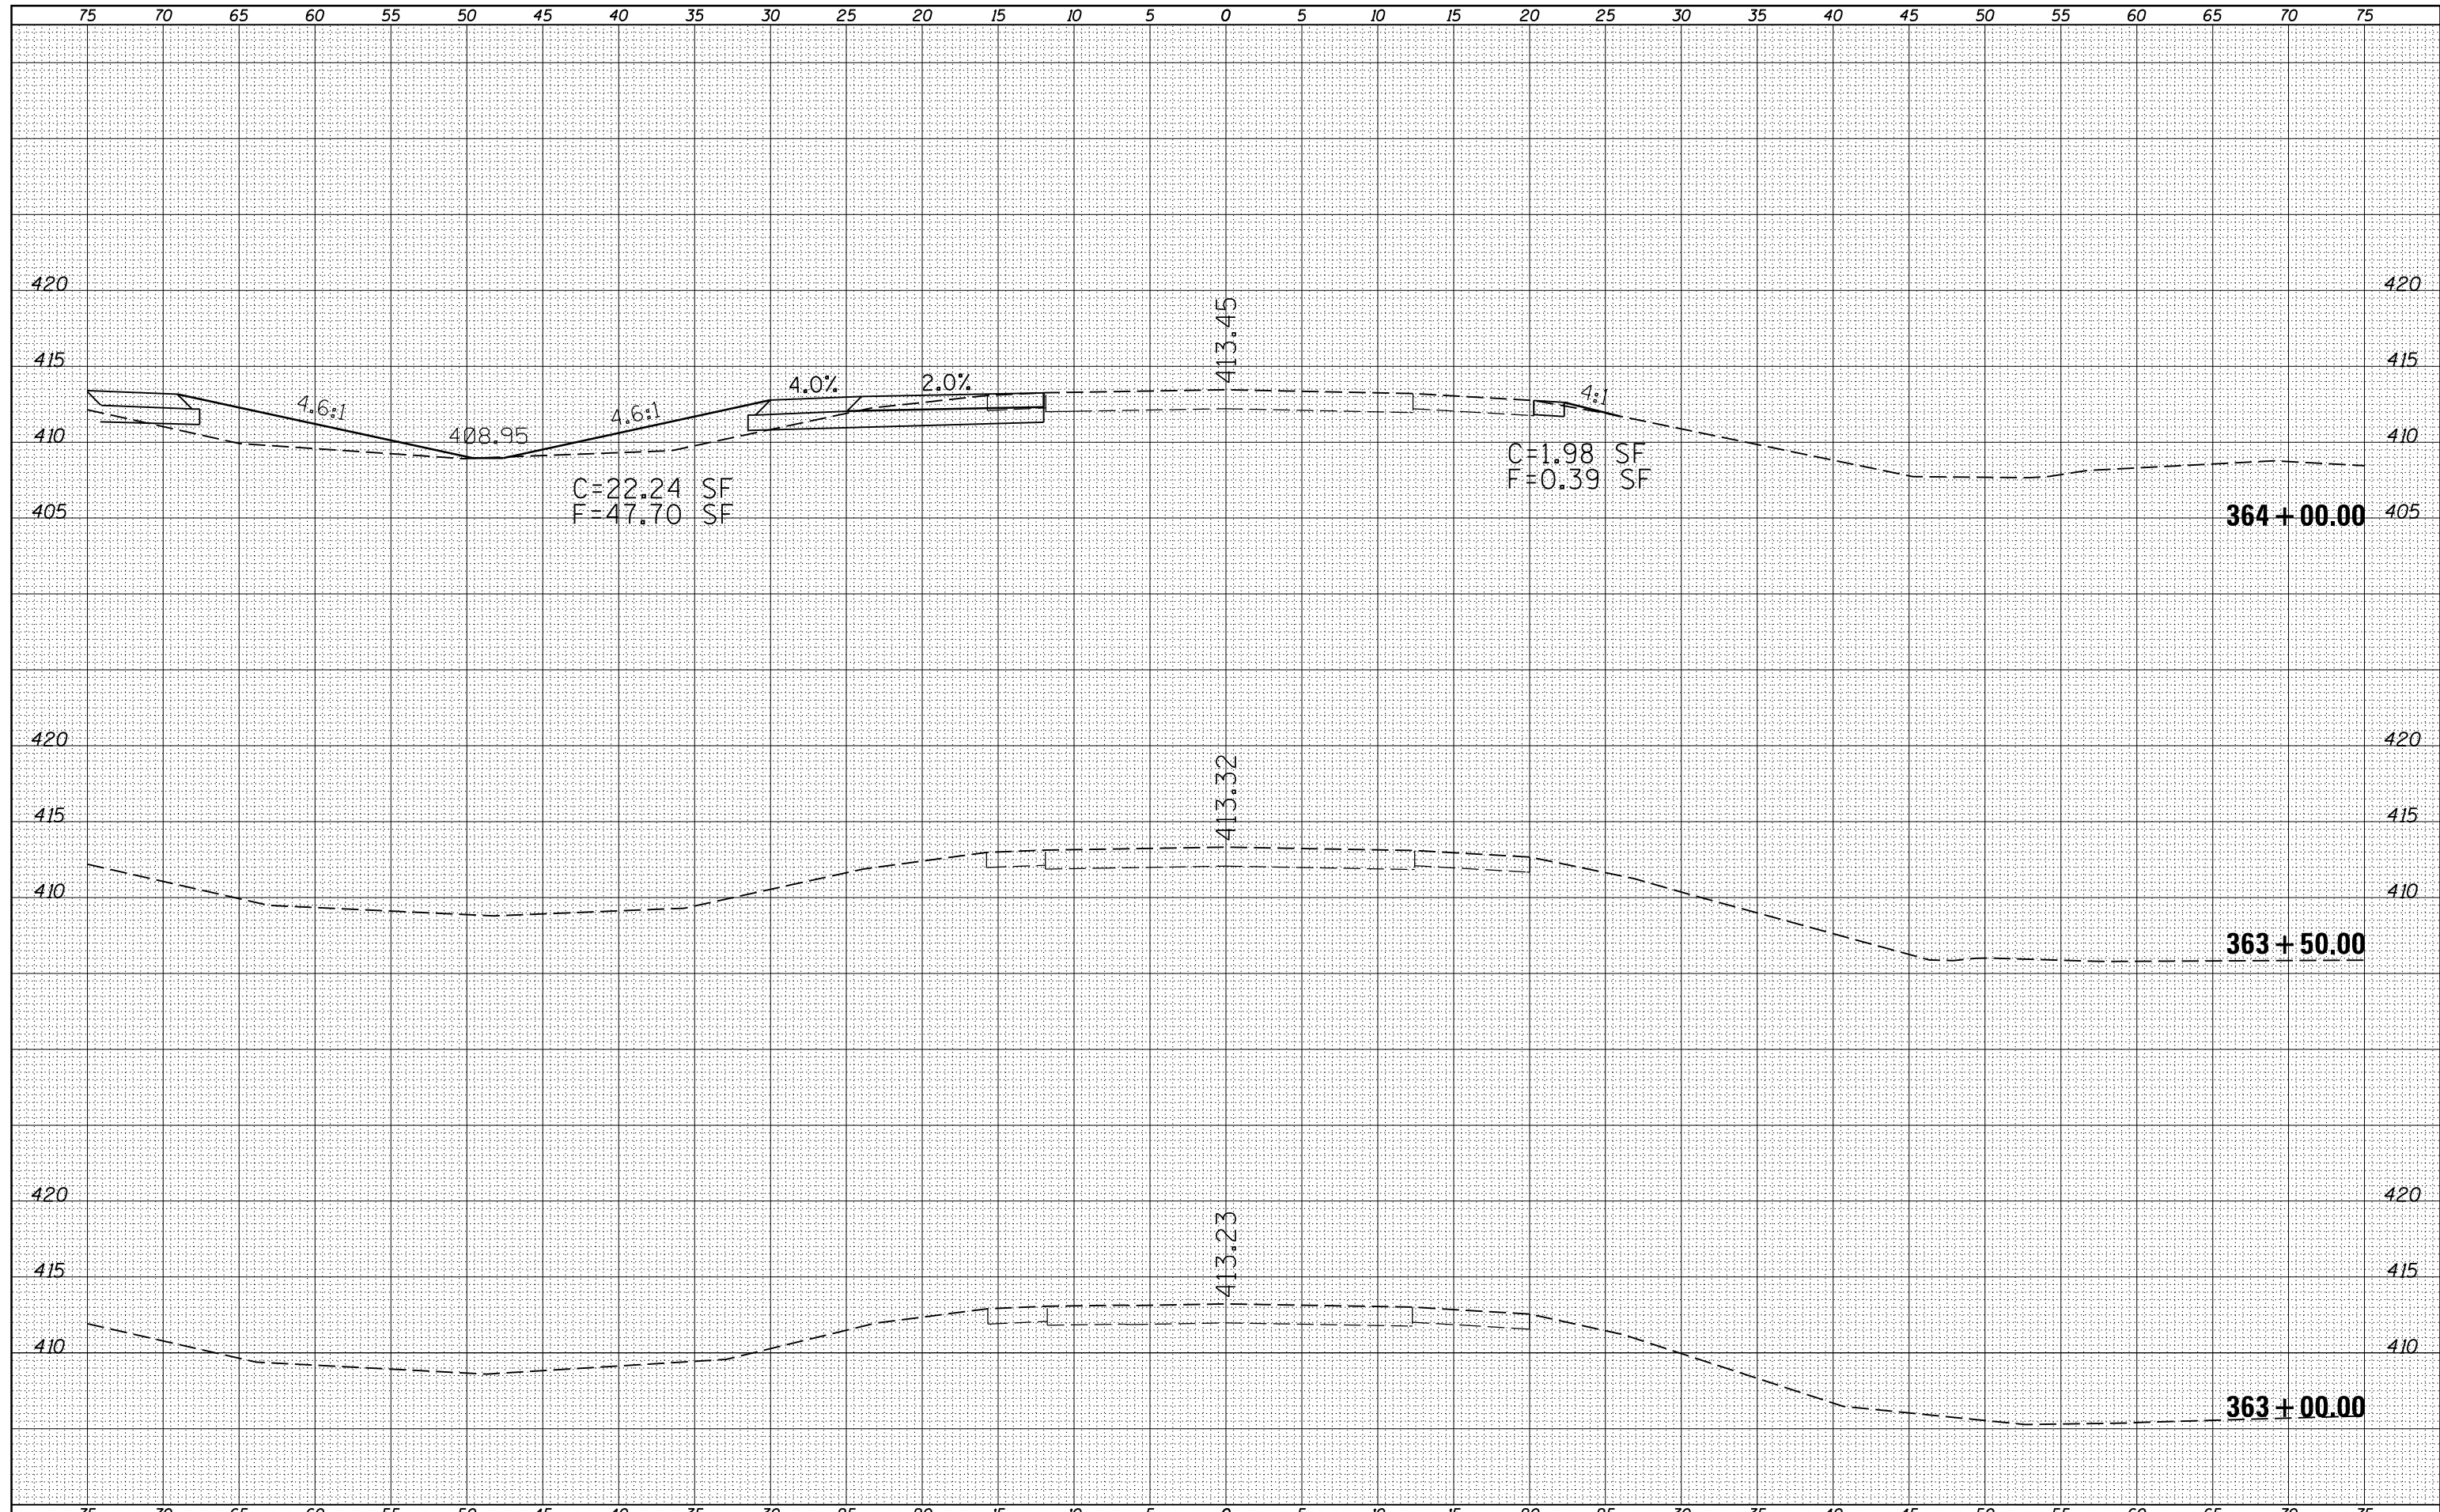

FILE NAME =	USER NAME = susers	DESIGNED -	REVISIED -	STATE OF ILLINOIS DEPARTMENT OF TRANSPORTATION	CROSS SECTIONS IL 13 EASTBOUND		F.A.P. RTE.	SECTION	COUNTY	TOTAL SHEETS	SHEET NO.	
es:\pw_work\pwidot\pufferae\d0278330\78280-sh	ks13.dgn	DRAWN -	REVISIED -		331	(1-4)R-3,N-5	WILLIAMSON	91	40	CONTRACT NO. 78280		
	PLOT SCALE = 10.0000' / in.	CHECKED -	REVISIED -		SCALE:	SHEET	OF	SHEETS	STA. 363+00.00	TO STA. 364+00.00	ILLINOIS FED. AID PROJECT	
	PLOT DATE = 2/5/2013	DATE -	REVISIED -									