


DATE	
BY	
FINAL SURVEY NO.	
SURVEYED	
PLOTTED	
TEMPLATE	
AREAS	
CHECKED	

DATE	
BY	
ORIGINAL SURVEY NO.	
SURVEYED	
PLOTTED	
TEMPLATE	
AREAS	
CHECKED	

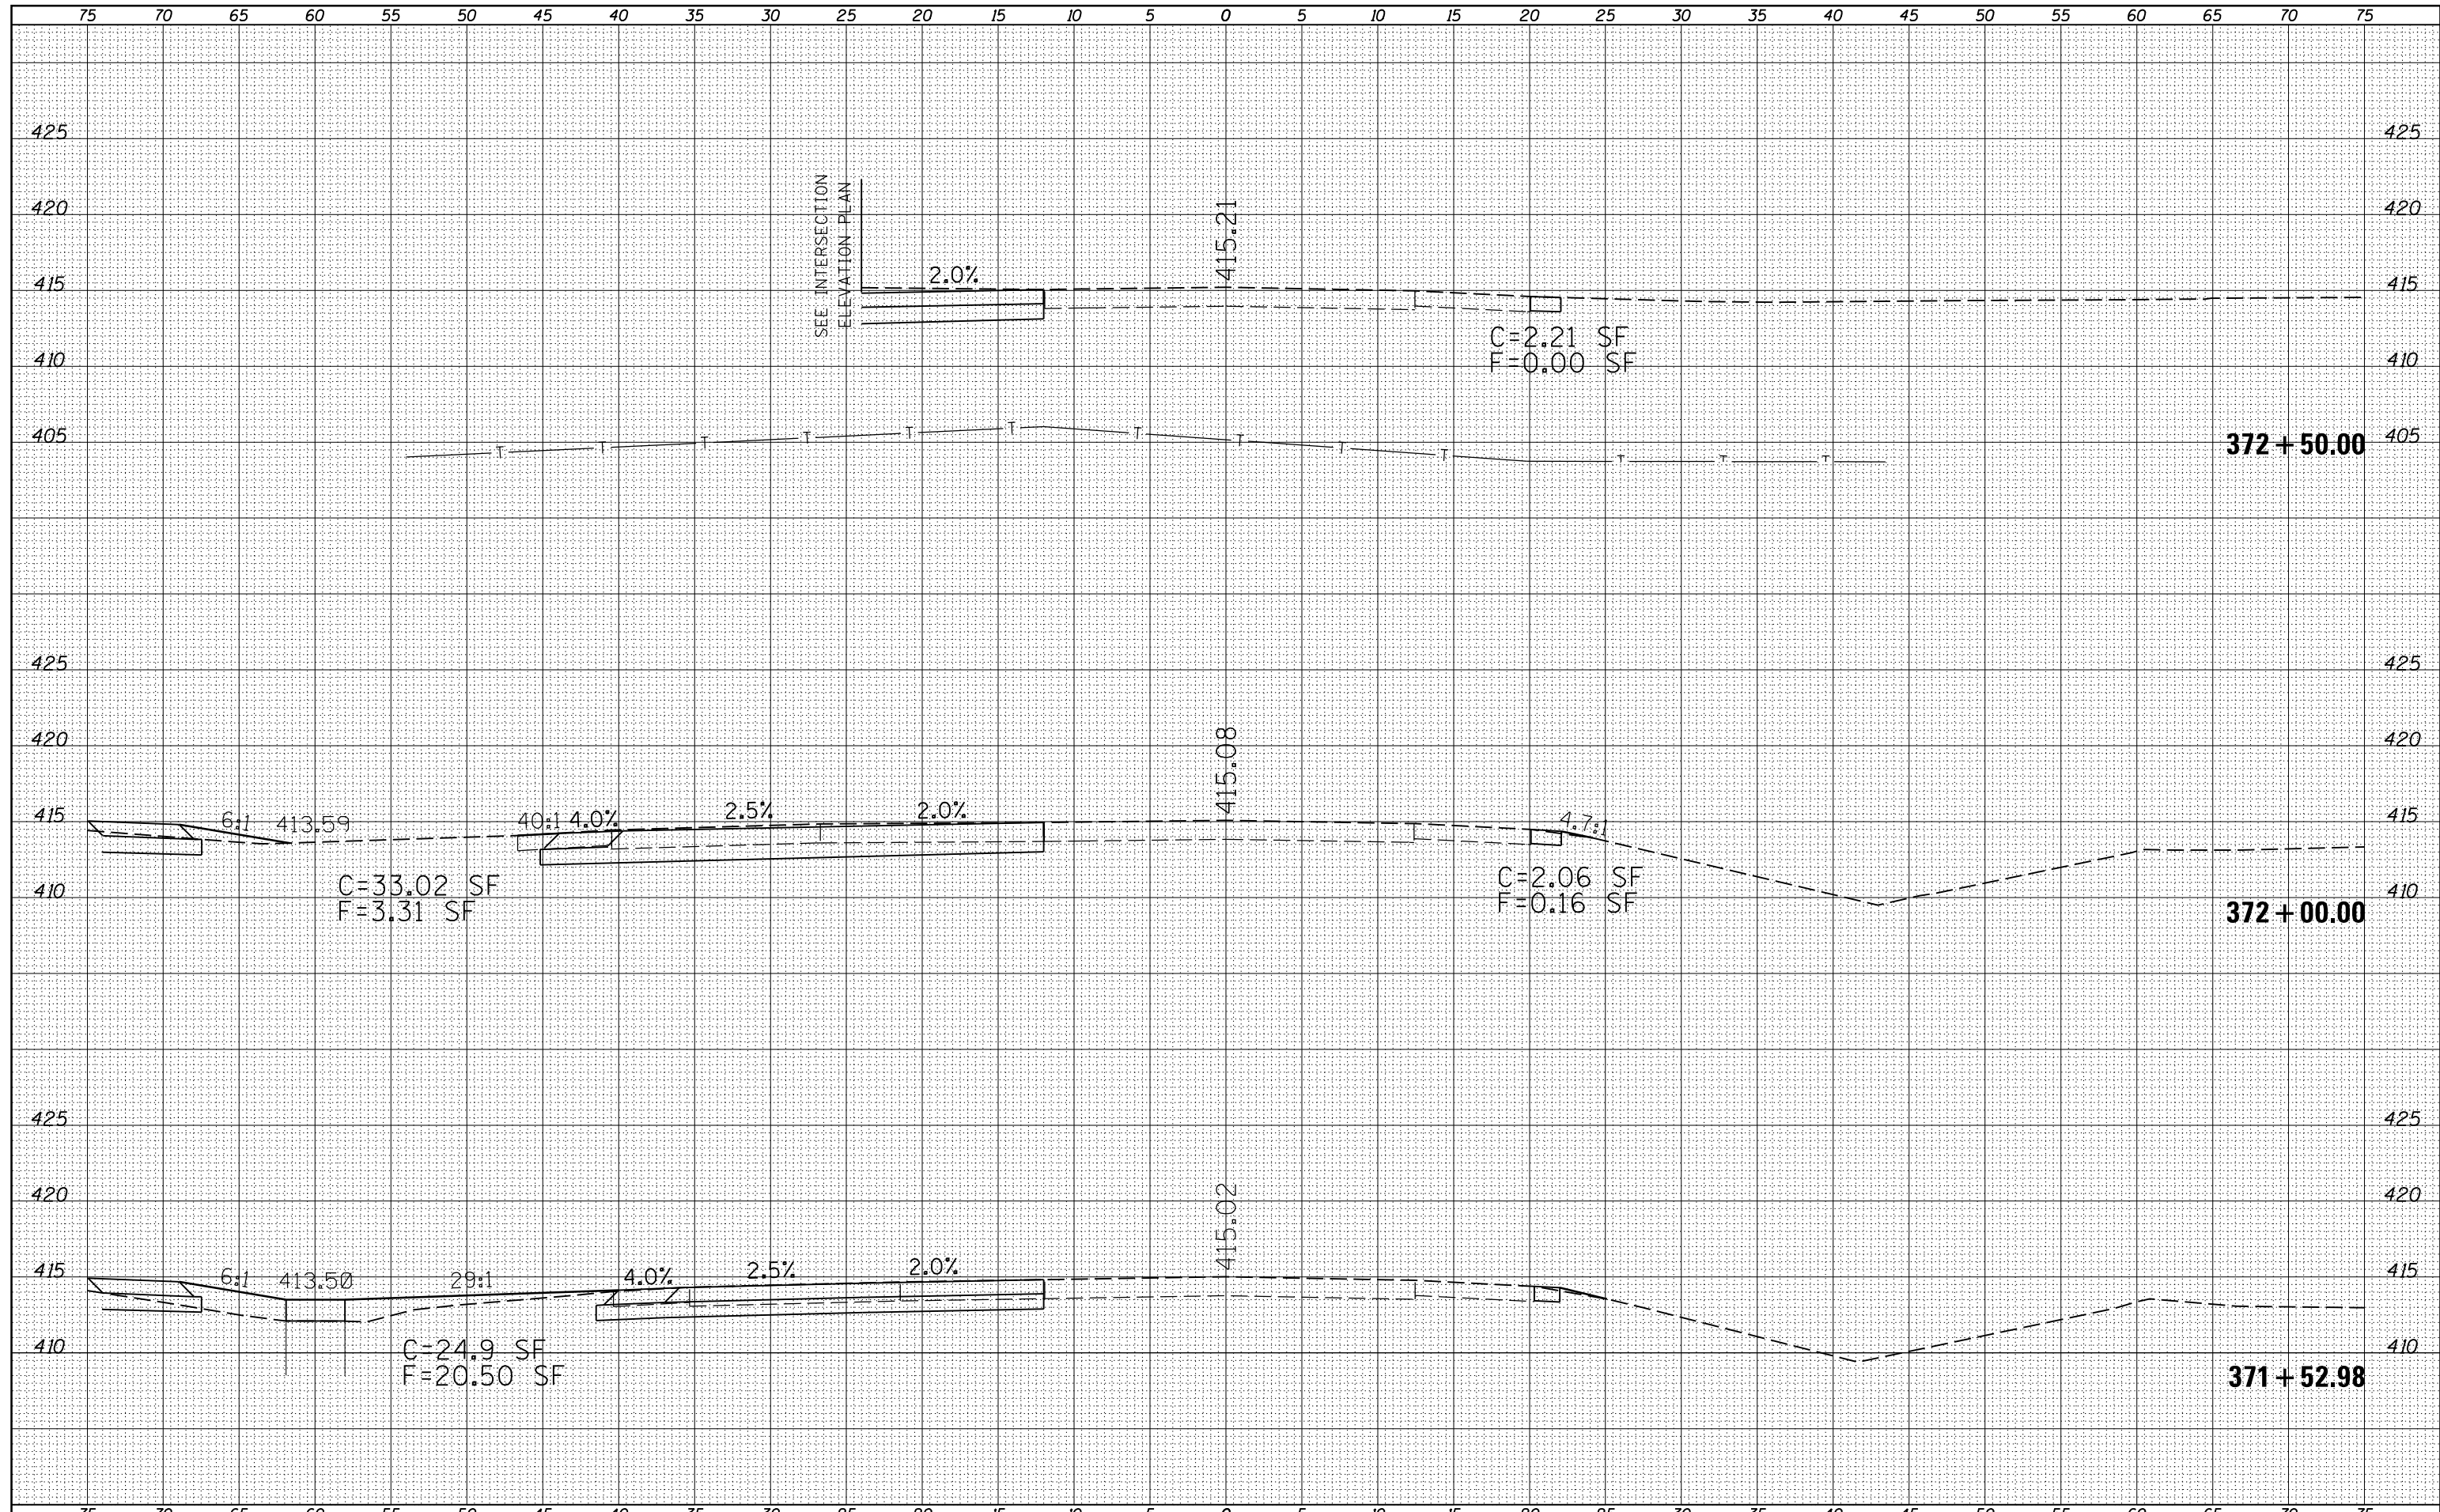

FILE NAME =	USER NAME = susers	DESIGNED -	REVISED -	STATE OF ILLINOIS DEPARTMENT OF TRANSPORTATION	CROSS SECTIONS IL 13 EASTBOUND			F.A.P. RTE.	SECTION	COUNTY	TOTAL SHEETS	SHEET NO.
es:\pw\work\p\dot\puff\erae\d0278330\78280-sh13.dgn		DRAWN -	REVISED -		331	(1-4)R-3,N-5	WILLIAMSON	91	46			
PLOT SCALE = 10.0000' / in.		CHECKED -	REVISED -		SCALE: SHEET OF SHEETS STA. 371+52.98 TO STA. 372+50.00				CONTRACT NO. 78280			
PLOT DATE = 2/5/2013		DATE -	REVISED -		ILLINOIS FED. AID PROJECT							