


DATE	
BY	
ORIGINAL SURVEY NO.	
SURVEYED	
PLOTTED	
TEMPLATE	
AREAS CHECKED	
FINAL SURVEY NO.	
NOTE BOOK	
AREAS CHECKED	

DATE	
BY	
ORIGINAL SURVEY NO.	
SURVEYED	
PLOTTED	
TEMPLATE	
AREAS CHECKED	
FINAL SURVEY NO.	
NOTE BOOK	
AREAS CHECKED	

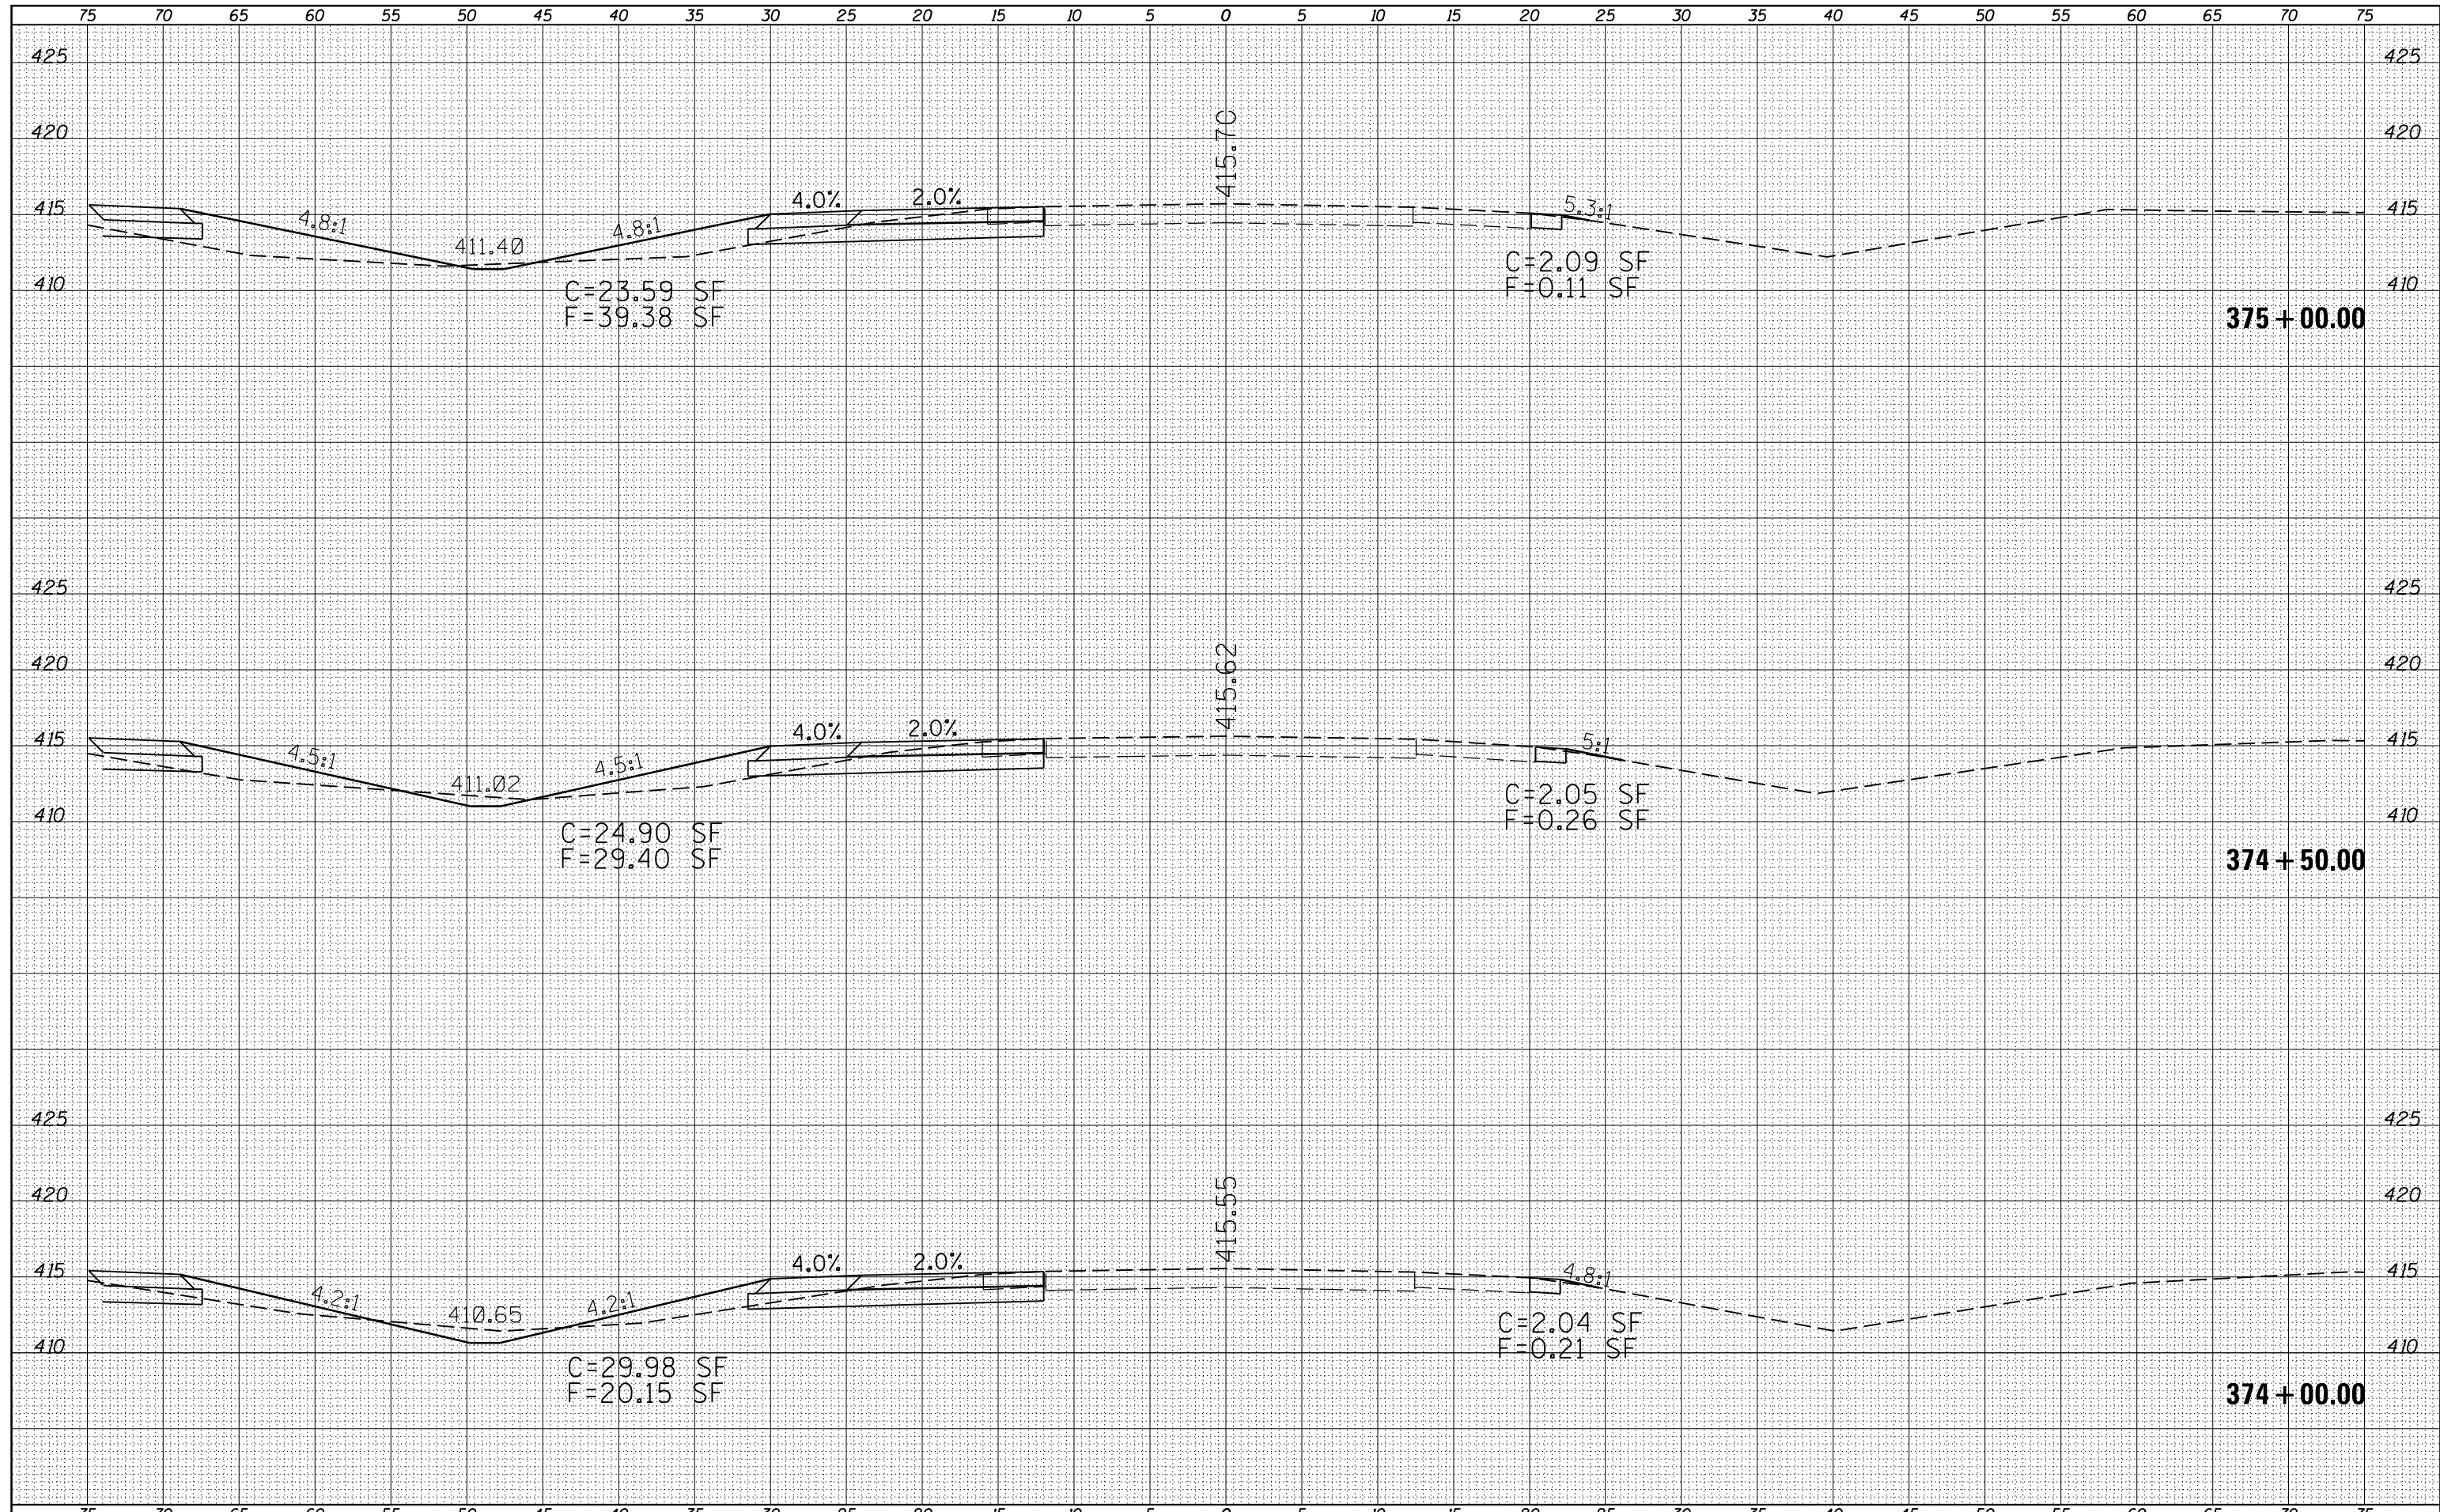

FILE NAME =	USER NAME = susers	DESIGNED -	REVISED -	STATE OF ILLINOIS DEPARTMENT OF TRANSPORTATION	CROSS SECTIONS IL 13 EASTBOUND	F.A.P. RTE.	SECTION	COUNTY	TOTAL SHEETS	SHEET NO.
es:\pw_work\pwidot\pufferae\d0278330\78280-sh13.dgn		DRAWN -	REVISED -			331	(1-4)R-3,N-5	WILLIAMSON	91	48
PLOT SCALE = 10.0000' / in.		CHECKED -	REVISED -			CONTRACT NO. 78280		ILLINOIS FED. AID PROJECT		
PLOT DATE = 2/5/2013		DATE -	REVISED -			SCALE:	SHEET	OF	SHEETS	STA. 374+00.00