


DATE	
BY	
FINAL SURVEY	SURVEYED
NOTE BOOK	PLOTTED
NO.	TEMPLATE
	AREAS
	CHECKED

DATE	
BY	
ORIGINAL SURVEY	SURVEYED
NOTE BOOK	PLOTTED
NO.	TEMPLATE
	AREAS
	CHECKED

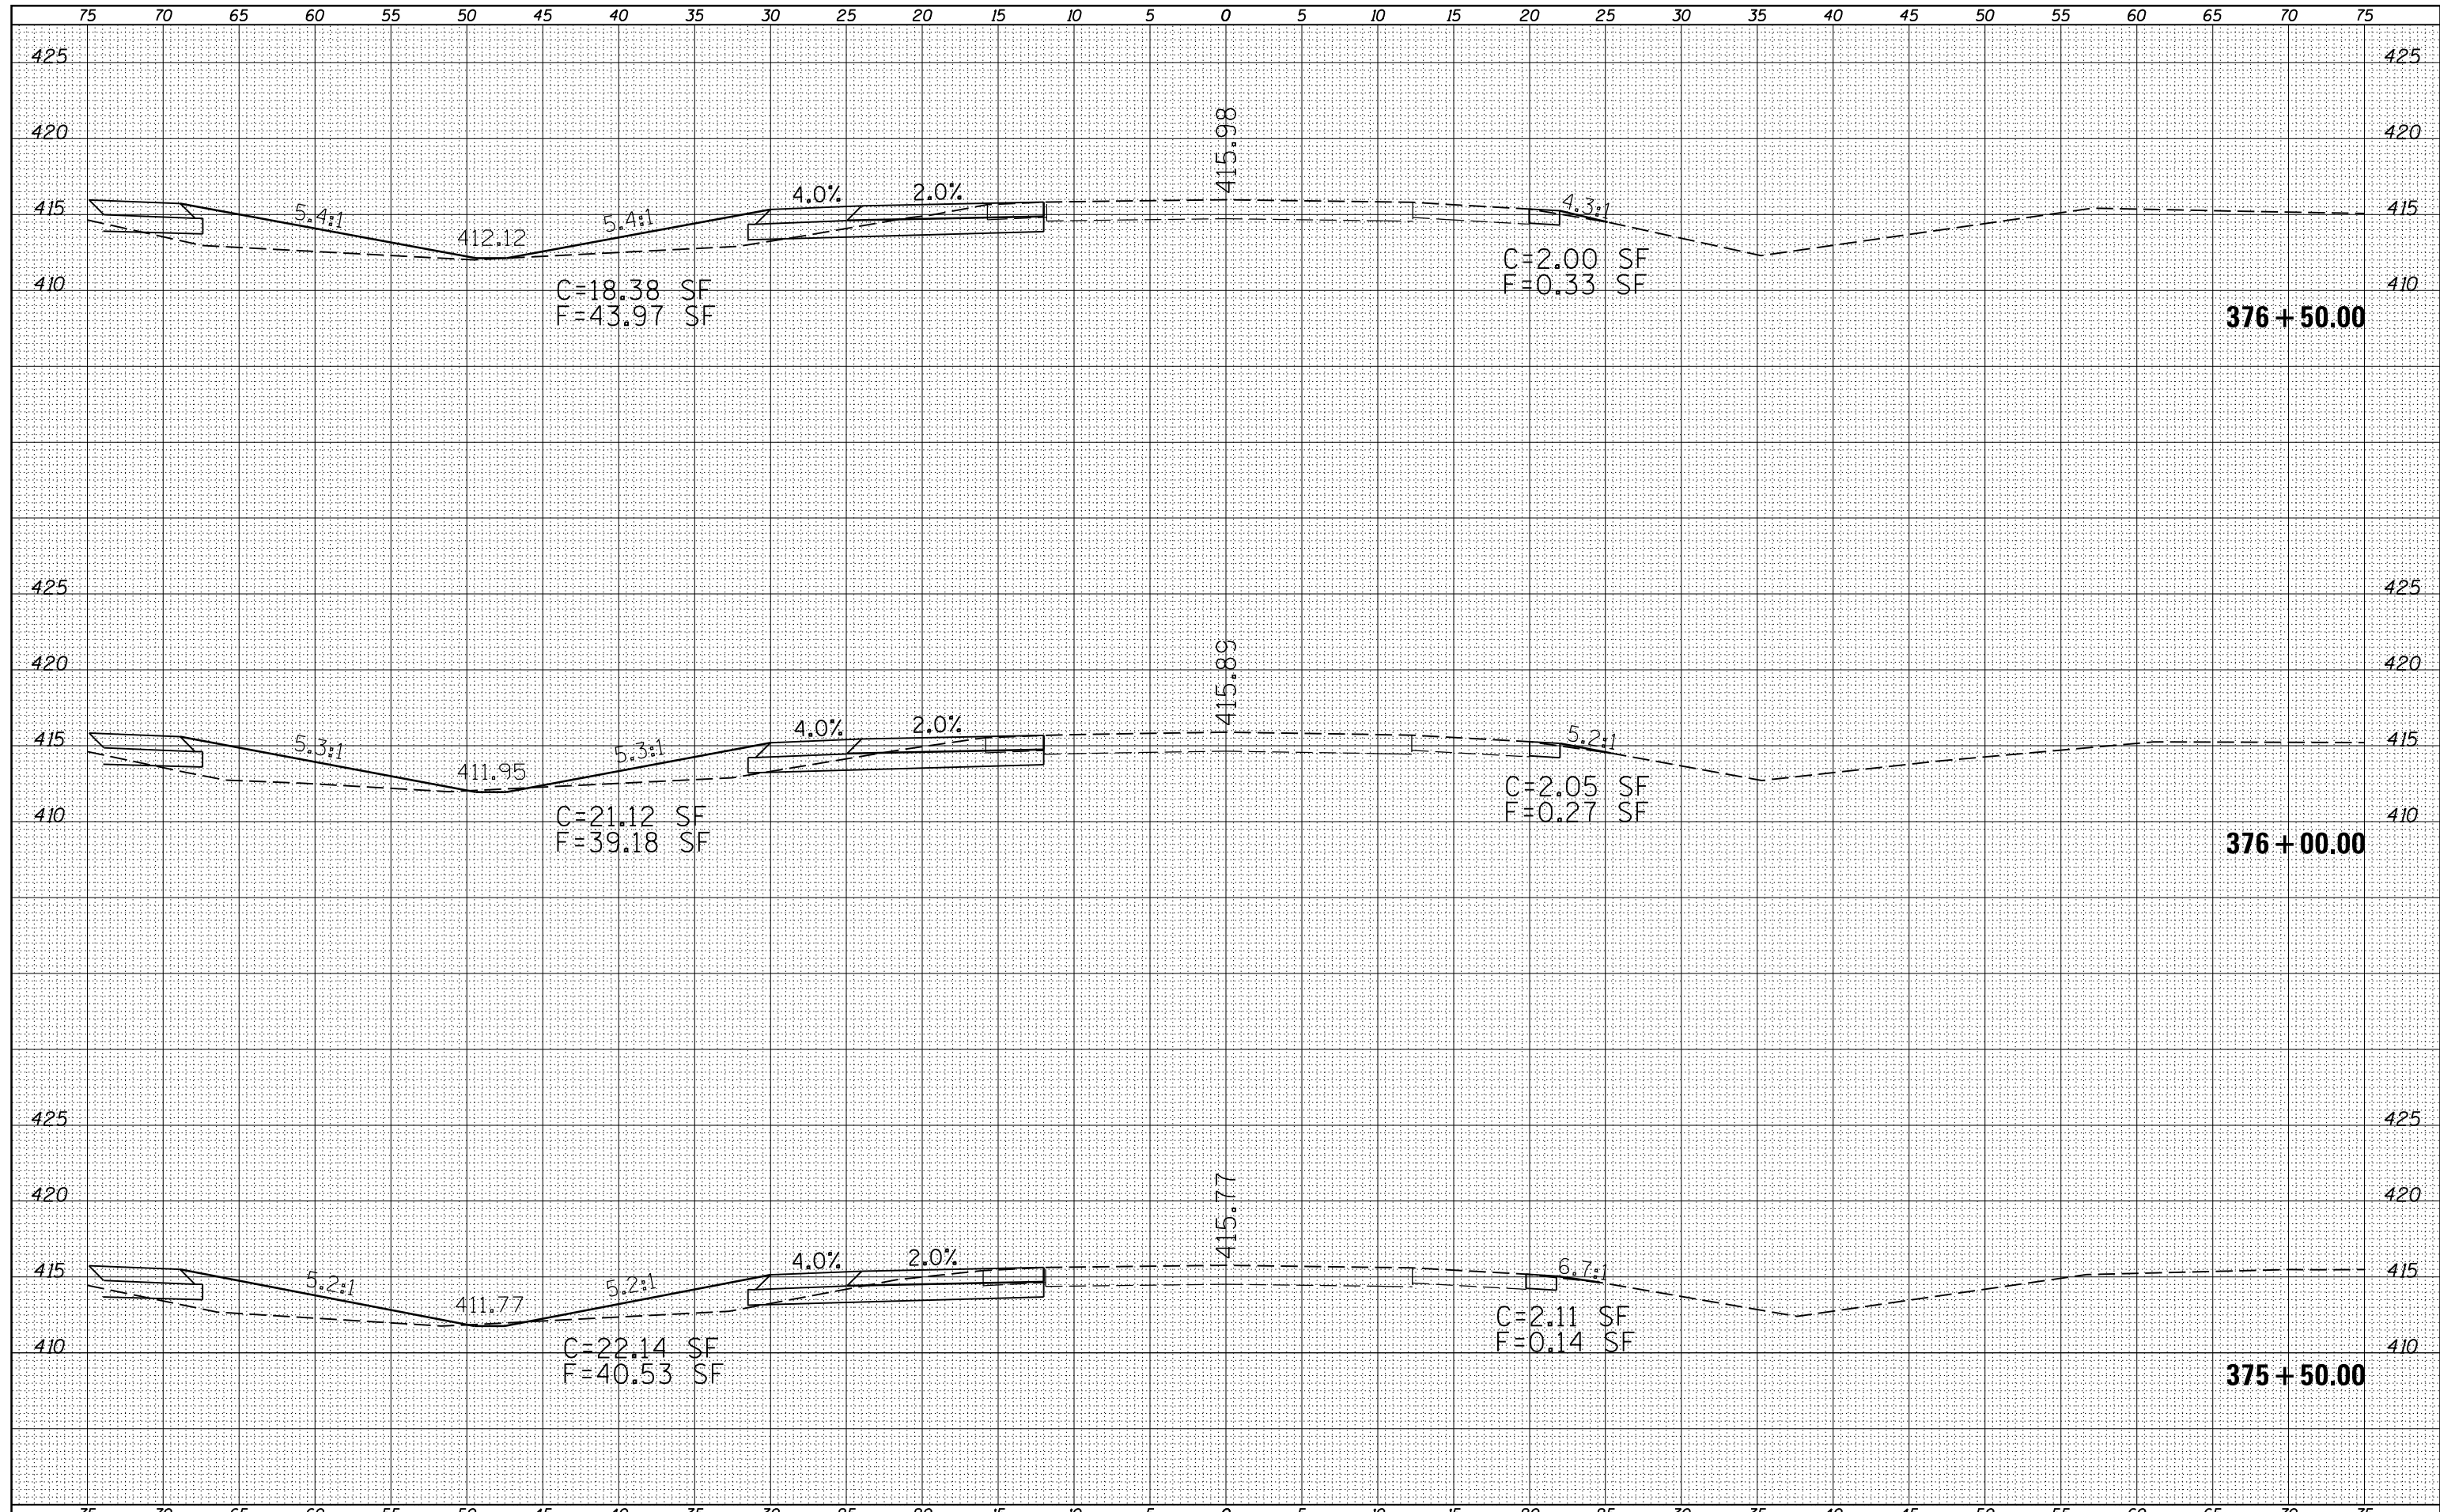

FILE NAME =	USER NAME = susers	DESIGNED -	REVISED -	<b>STATE OF ILLINOIS</b> <b>DEPARTMENT OF TRANSPORTATION</b>	<b>CROSS SECTIONS</b> <b>IL 13 EASTBOUND</b>		F.A.P. RTE.	SECTION	COUNTY	TOTAL SHEETS	SHEET NO.	
es:\pw_work\pwidot\pufferae\d0278330\78280-sh13.dgn		DRAWN -	REVISED -		331	(1-4)R-3,N-5	WILLIAMSON	91	49	CONTRACT NO. 78280		
PLOT SCALE = 10.0000' / in.		CHECKED -	REVISED -		SCALE:	SHEET	OF	SHEETS	STA. 375+50.00	TO STA. 376+50.00	ILLINOIS FED. AID PROJECT	
PLOT DATE = 2/5/2013		DATE -	REVISED -									