


DATE	
BY	
FINAL SURVEY	SURVEYED
NOTE BOOK	PLOTTED
NO.	TEMPLATE
	AREAS
	CHECKED

DATE	
BY	
ORIGINAL SURVEY	SURVEYED
NOTE BOOK	PLOTTED
NO.	TEMPLATE
	AREAS
	CHECKED

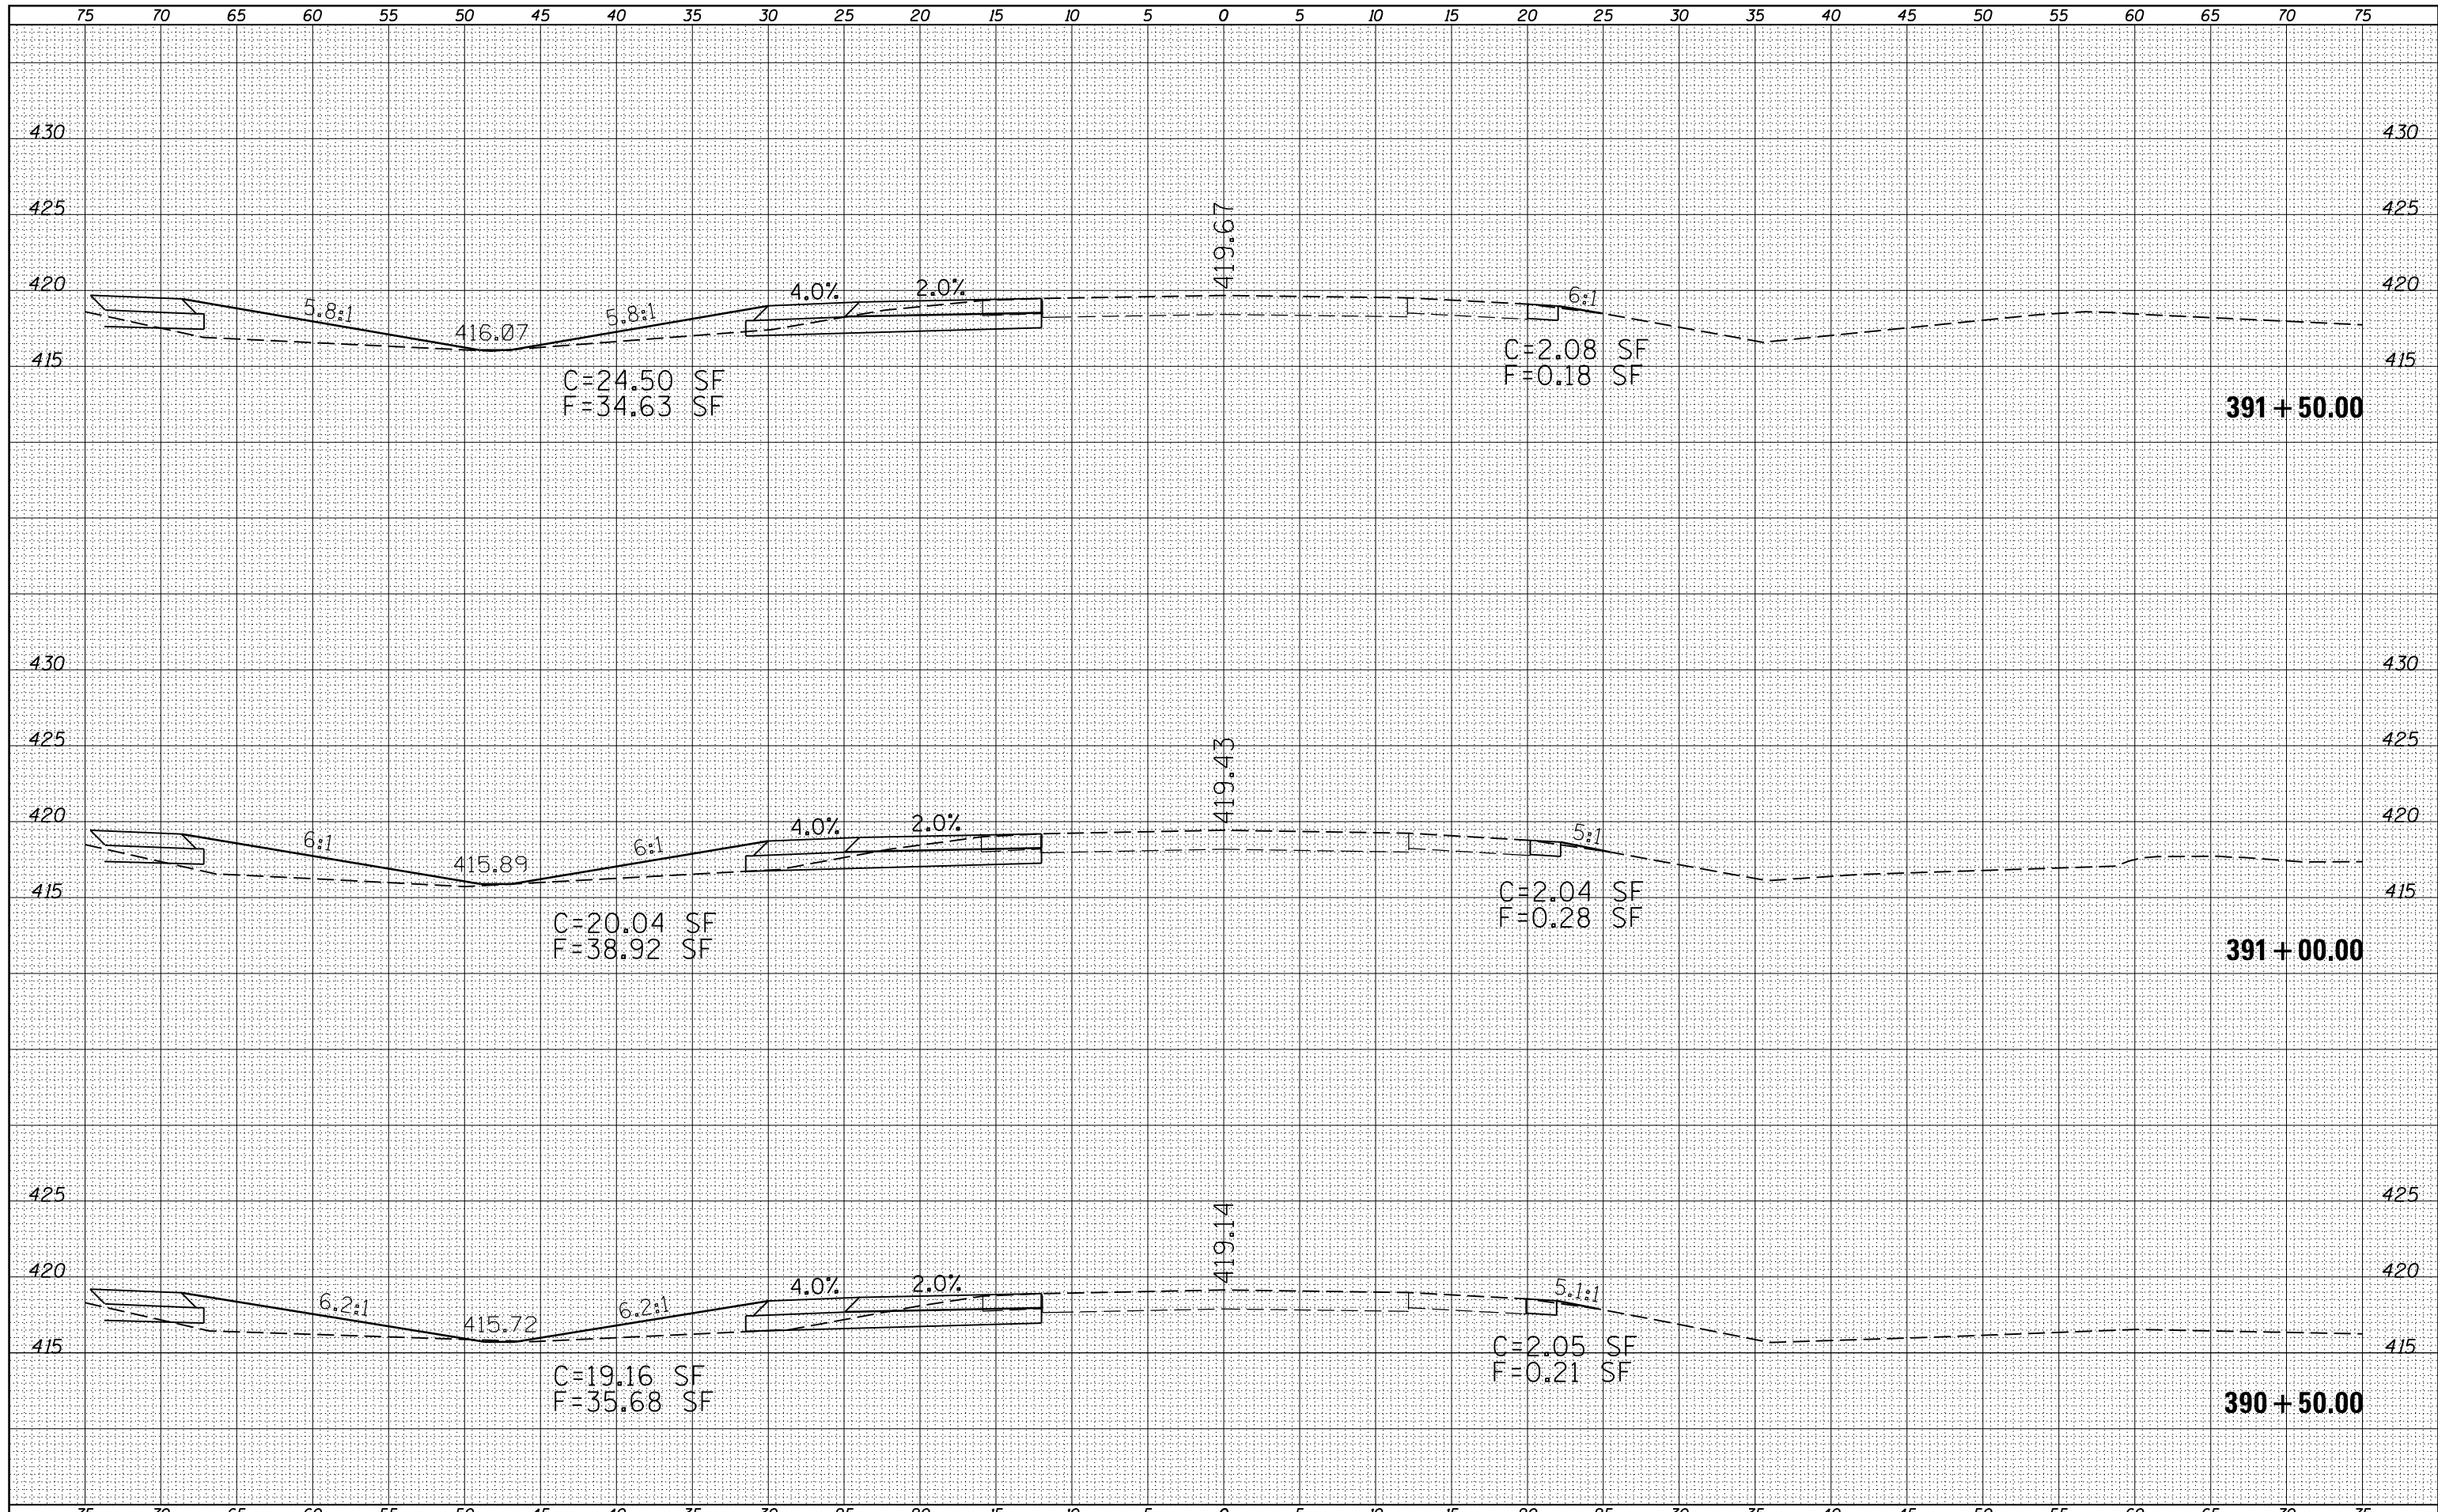

FILE NAME =	USER NAME = susers	DESIGNED -	REVISED -	STATE OF ILLINOIS DEPARTMENT OF TRANSPORTATION	CROSS SECTIONS IL 13 EASTBOUND			F.A.P. RTE.	SECTION	COUNTY	TOTAL SHEETS	SHEET NO.
es:\pw_work\pwidot\pufferae\d0278330\78280-sh13.dgn	DRAWN -	REVISED -	331					(1-4)R-3,N-5	WILLIAMSON	91	59	
PLOT SCALE = 10.0000' / in.	CHECKED -	REVISED -	ILLINOIS FED. AID PROJECT									
PLOT DATE = 2/5/2013	DATE -	REVISED -	SCALE:		SHEET	OF	SHEETS	STA. 390+50.00	TO	STA. 391+50.00	CONTRACT NO. 78280	