


BY:	DATE:

BY:	DATE:

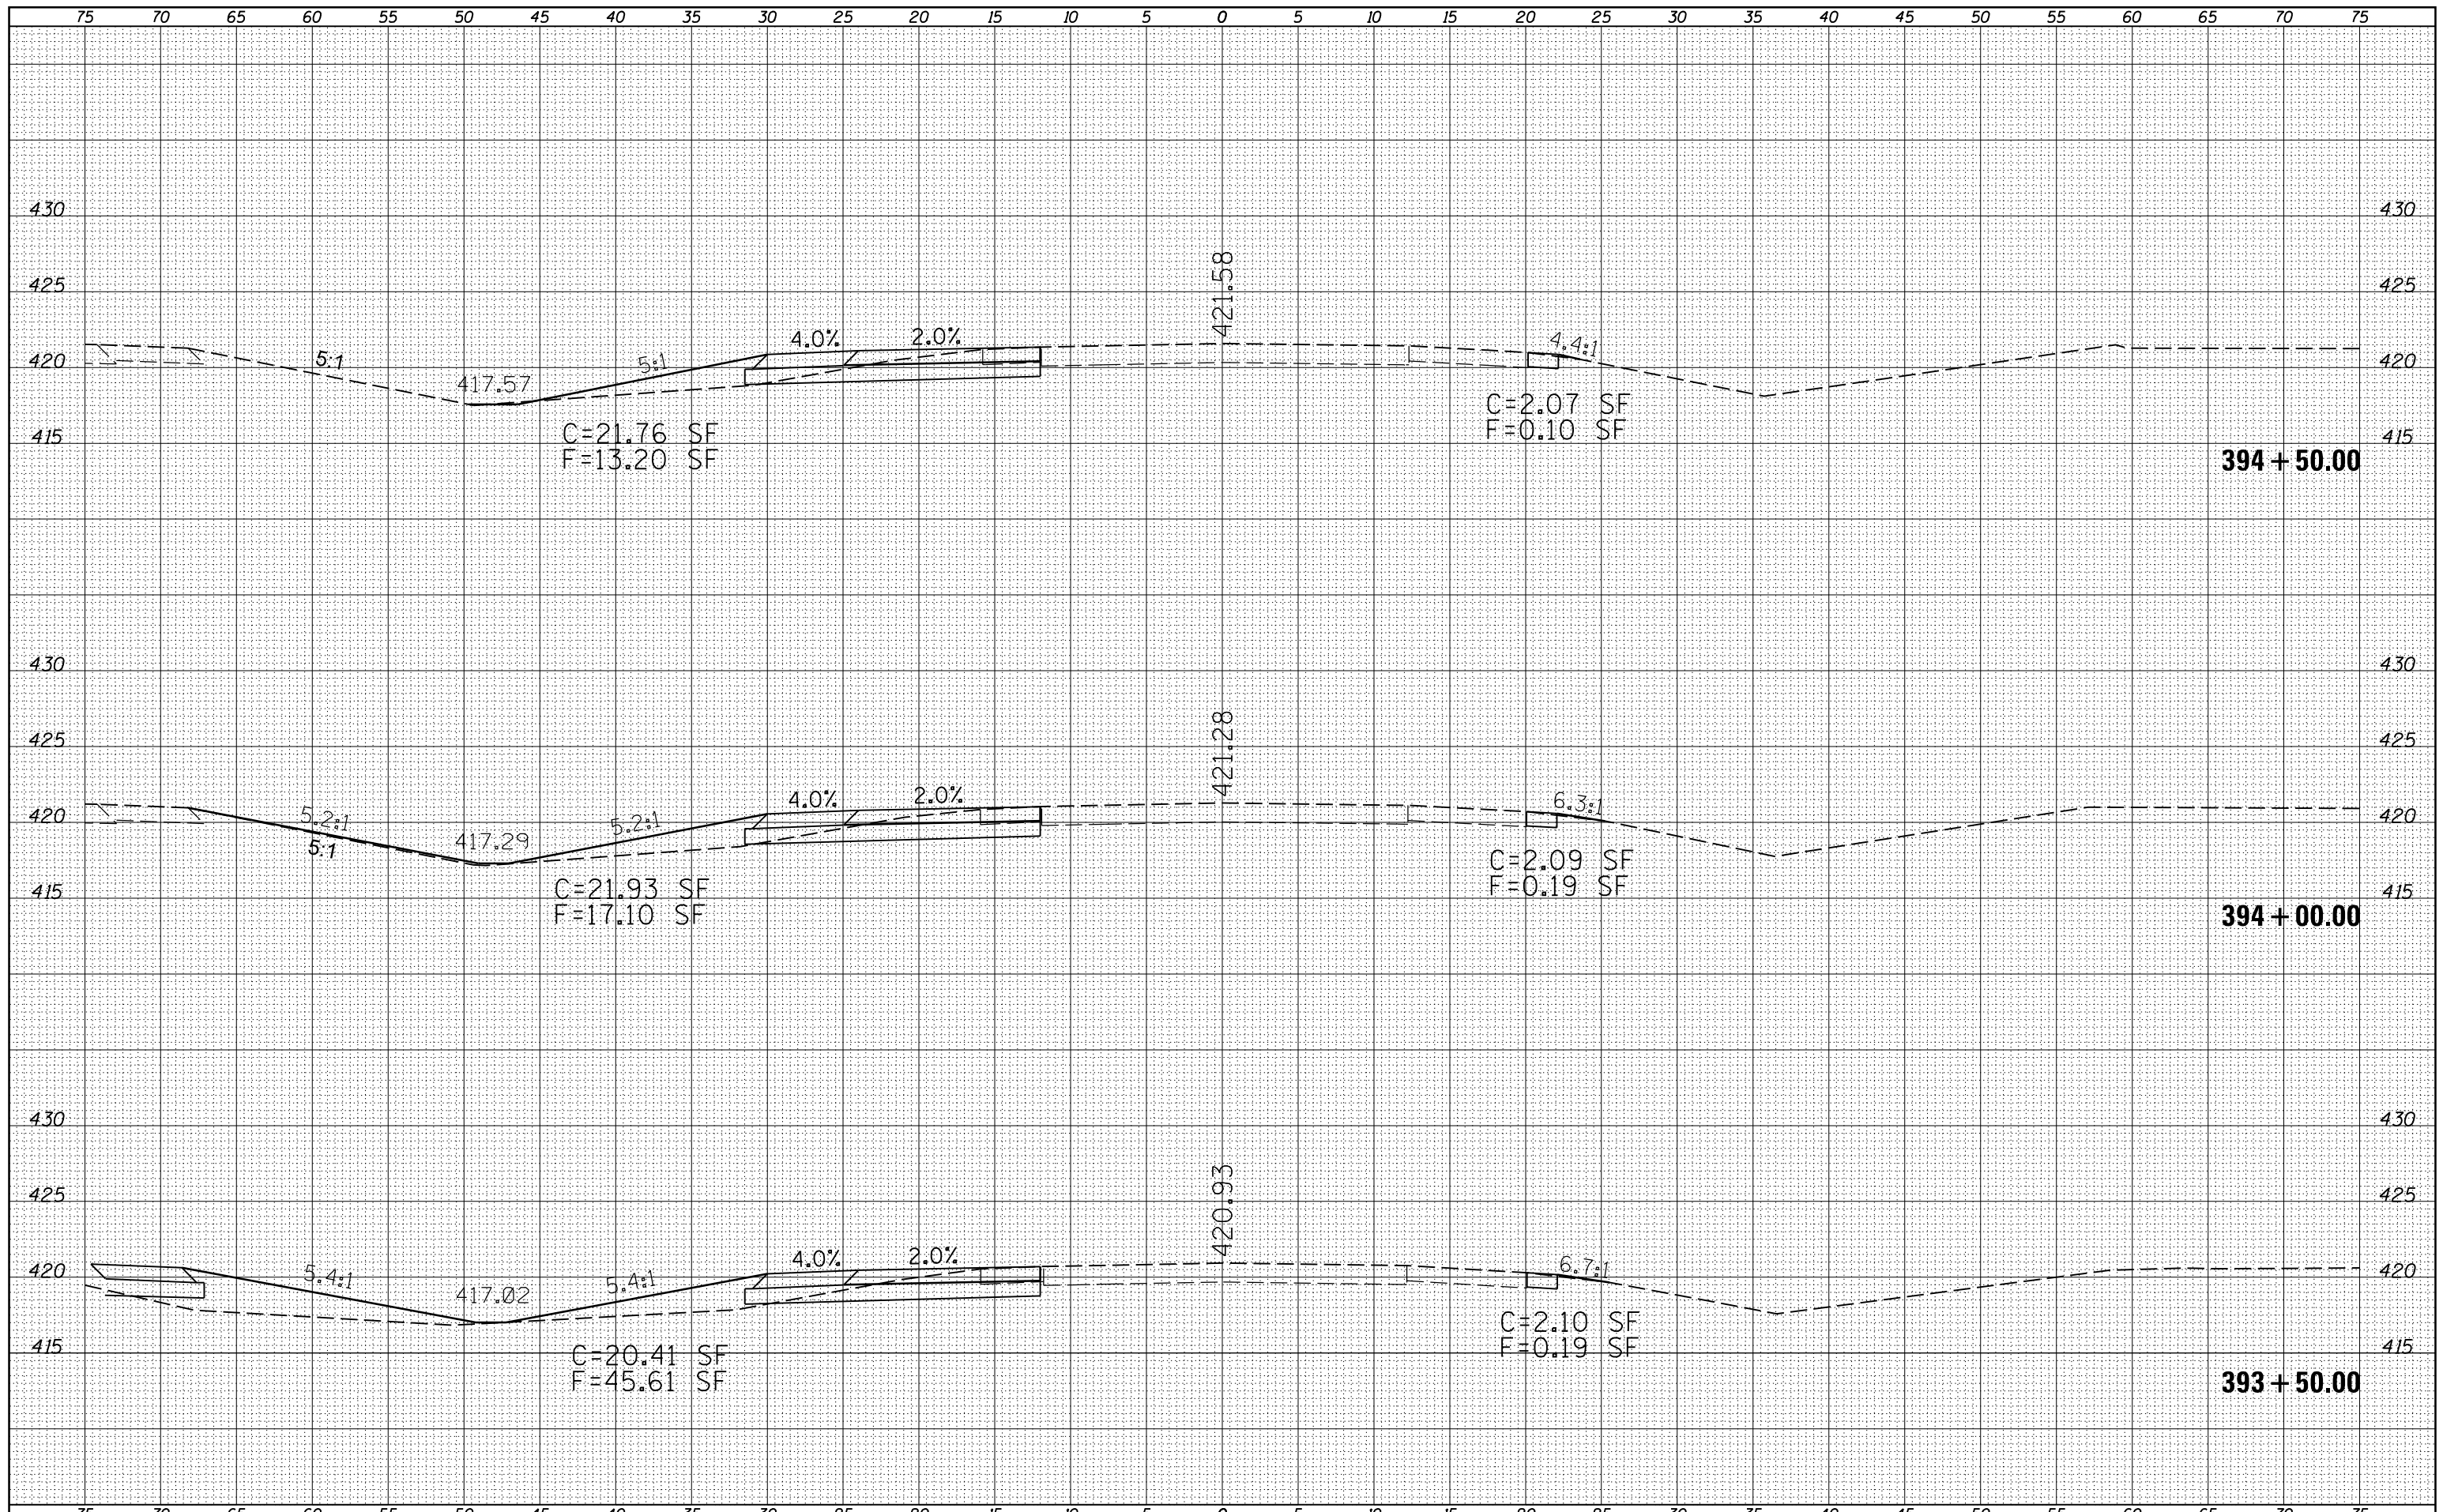

FILE NAME: es:\pw_work\pwidot\pufferae\0278330\78280-sht13.dgn USER NAME: susers PLOT SCALE: 10.0000" / in. PLOT DATE: 2/5/2013			DESIGNED - DRAWN - CHECKED - DATE -			REVISED - REVISED - REVISED - REVISED -			STATE OF ILLINOIS DEPARTMENT OF TRANSPORTATION				CROSS SECTIONS IL 13 EASTBOUND				SCALE: SHEET OF SHEETS STA. 393+50.00 TO STA. 394+50.00		F.A.P. RTE. 331 SECTION (1-4)R-3,N-5 COUNTY WILLIAMSON CONTRACT NO. 78280		TOTAL SHEETS 91 SHEET NO. 61	
--	--	--	--	--	--	--	--	--	---	--	--	--	---	--	--	--	---	--	---	--	------------------------------	--

ILLINOIS FED. AID PROJECT