


DATE	
BY	
ORIGINAL SURVEY	
SURVEYED	
PLOTTED	
TEMPLATE	
AREAS	
CHECKED	
NO.	

DATE	
BY	
ORIGINAL SURVEY	
SURVEYED	
PLOTTED	
TEMPLATE	
AREAS	
CHECKED	
NO.	

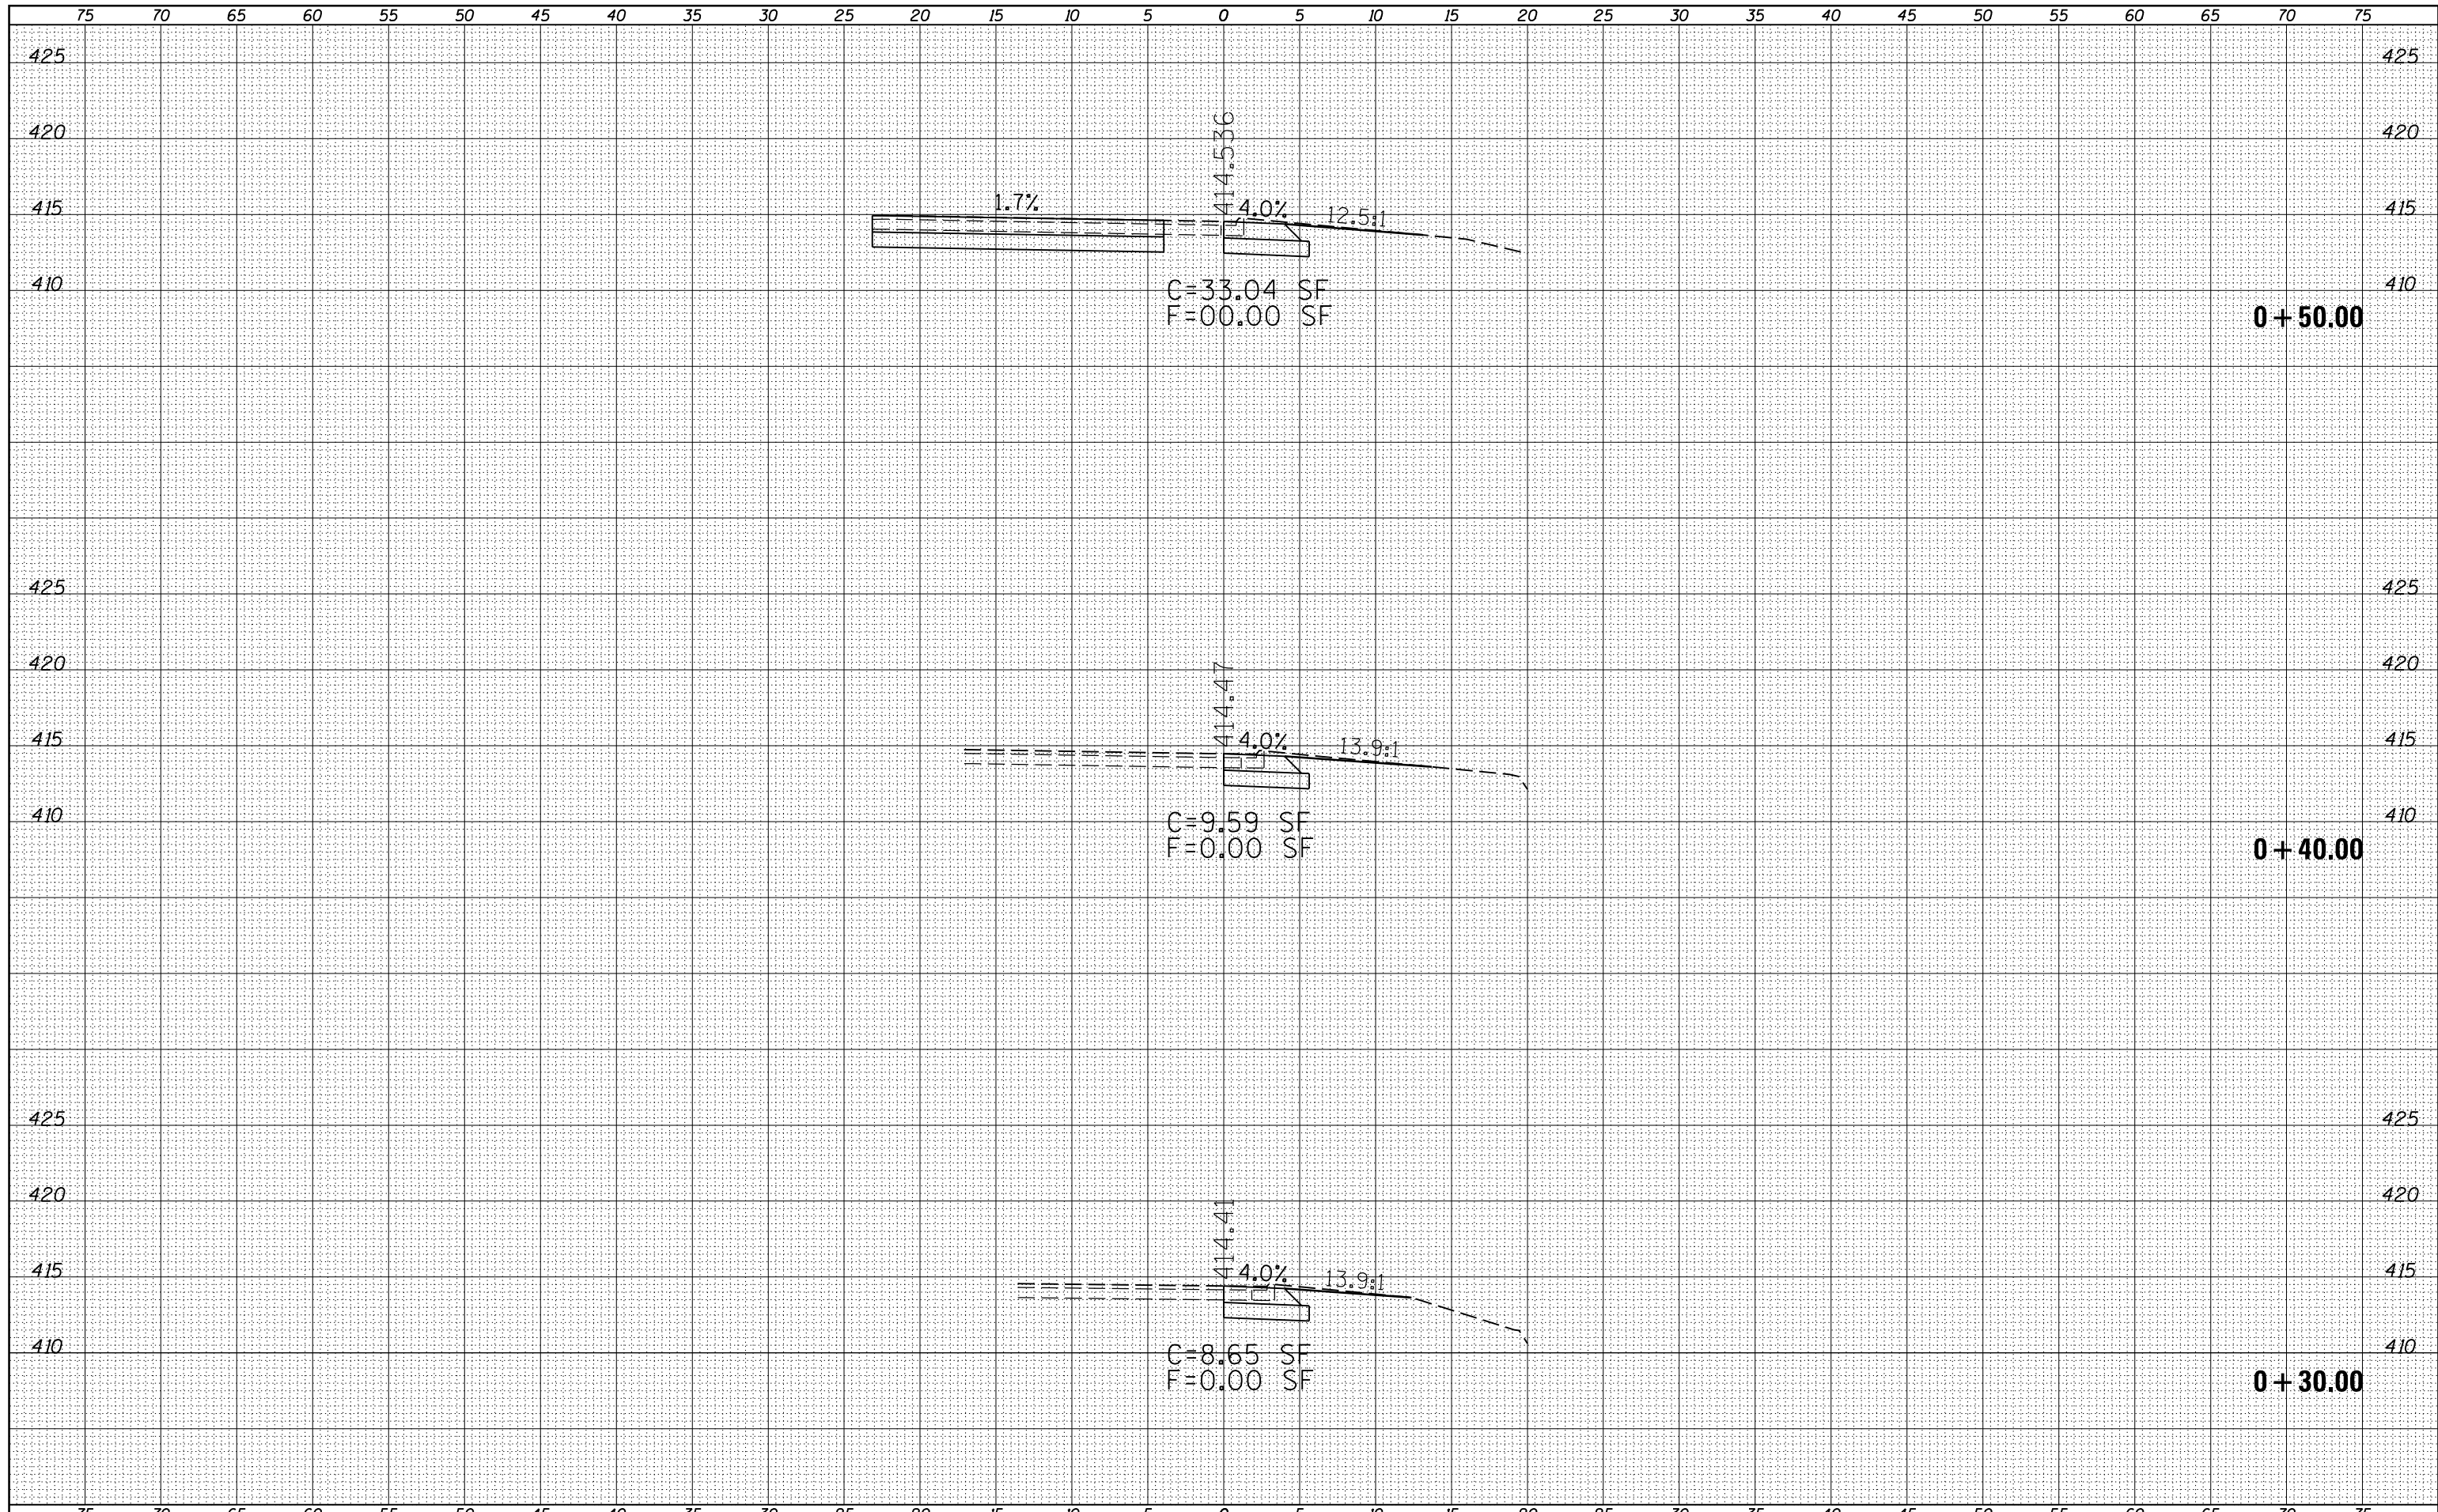

FILE NAME =  
 es:\pw\_work\pwidot\pufferae\0278330\78280-sh...  
 USER NAME = susers  
 PLOT SCALE = 10.0000' / in.  
 PLOT DATE = 2/5/2013

DESIGNED -	REVISIED -
DRAWN -	REVISIED -
CHECKED -	REVISIED -
DATE -	REVISIED -

**STATE OF ILLINOIS  
 DEPARTMENT OF TRANSPORTATION**

**CROSS SECTIONS  
 SHAWNEE TRAIL NW QUADRANT**

SCALE: SHEET OF SHEETS STA. +30.00 TO STA. +50.00

F.A.P. RTE.	SECTION	COUNTY	TOTAL SHEETS	SHEET NO.
331	(1-4)R-3,N-5	WILLIAMSON	91	87
ILLINOIS FED. AID PROJECT			CONTRACT NO. 78280	