


DATE	
BY	
FINAL SURVEY NO.	
SURVEYED	
PLOTTED	
TEMPLATE	
AREAS	
CHECKED	

DATE	
BY	
ORIGINAL SURVEY NO.	
SURVEYED	
PLOTTED	
TEMPLATE	
AREAS	
CHECKED	

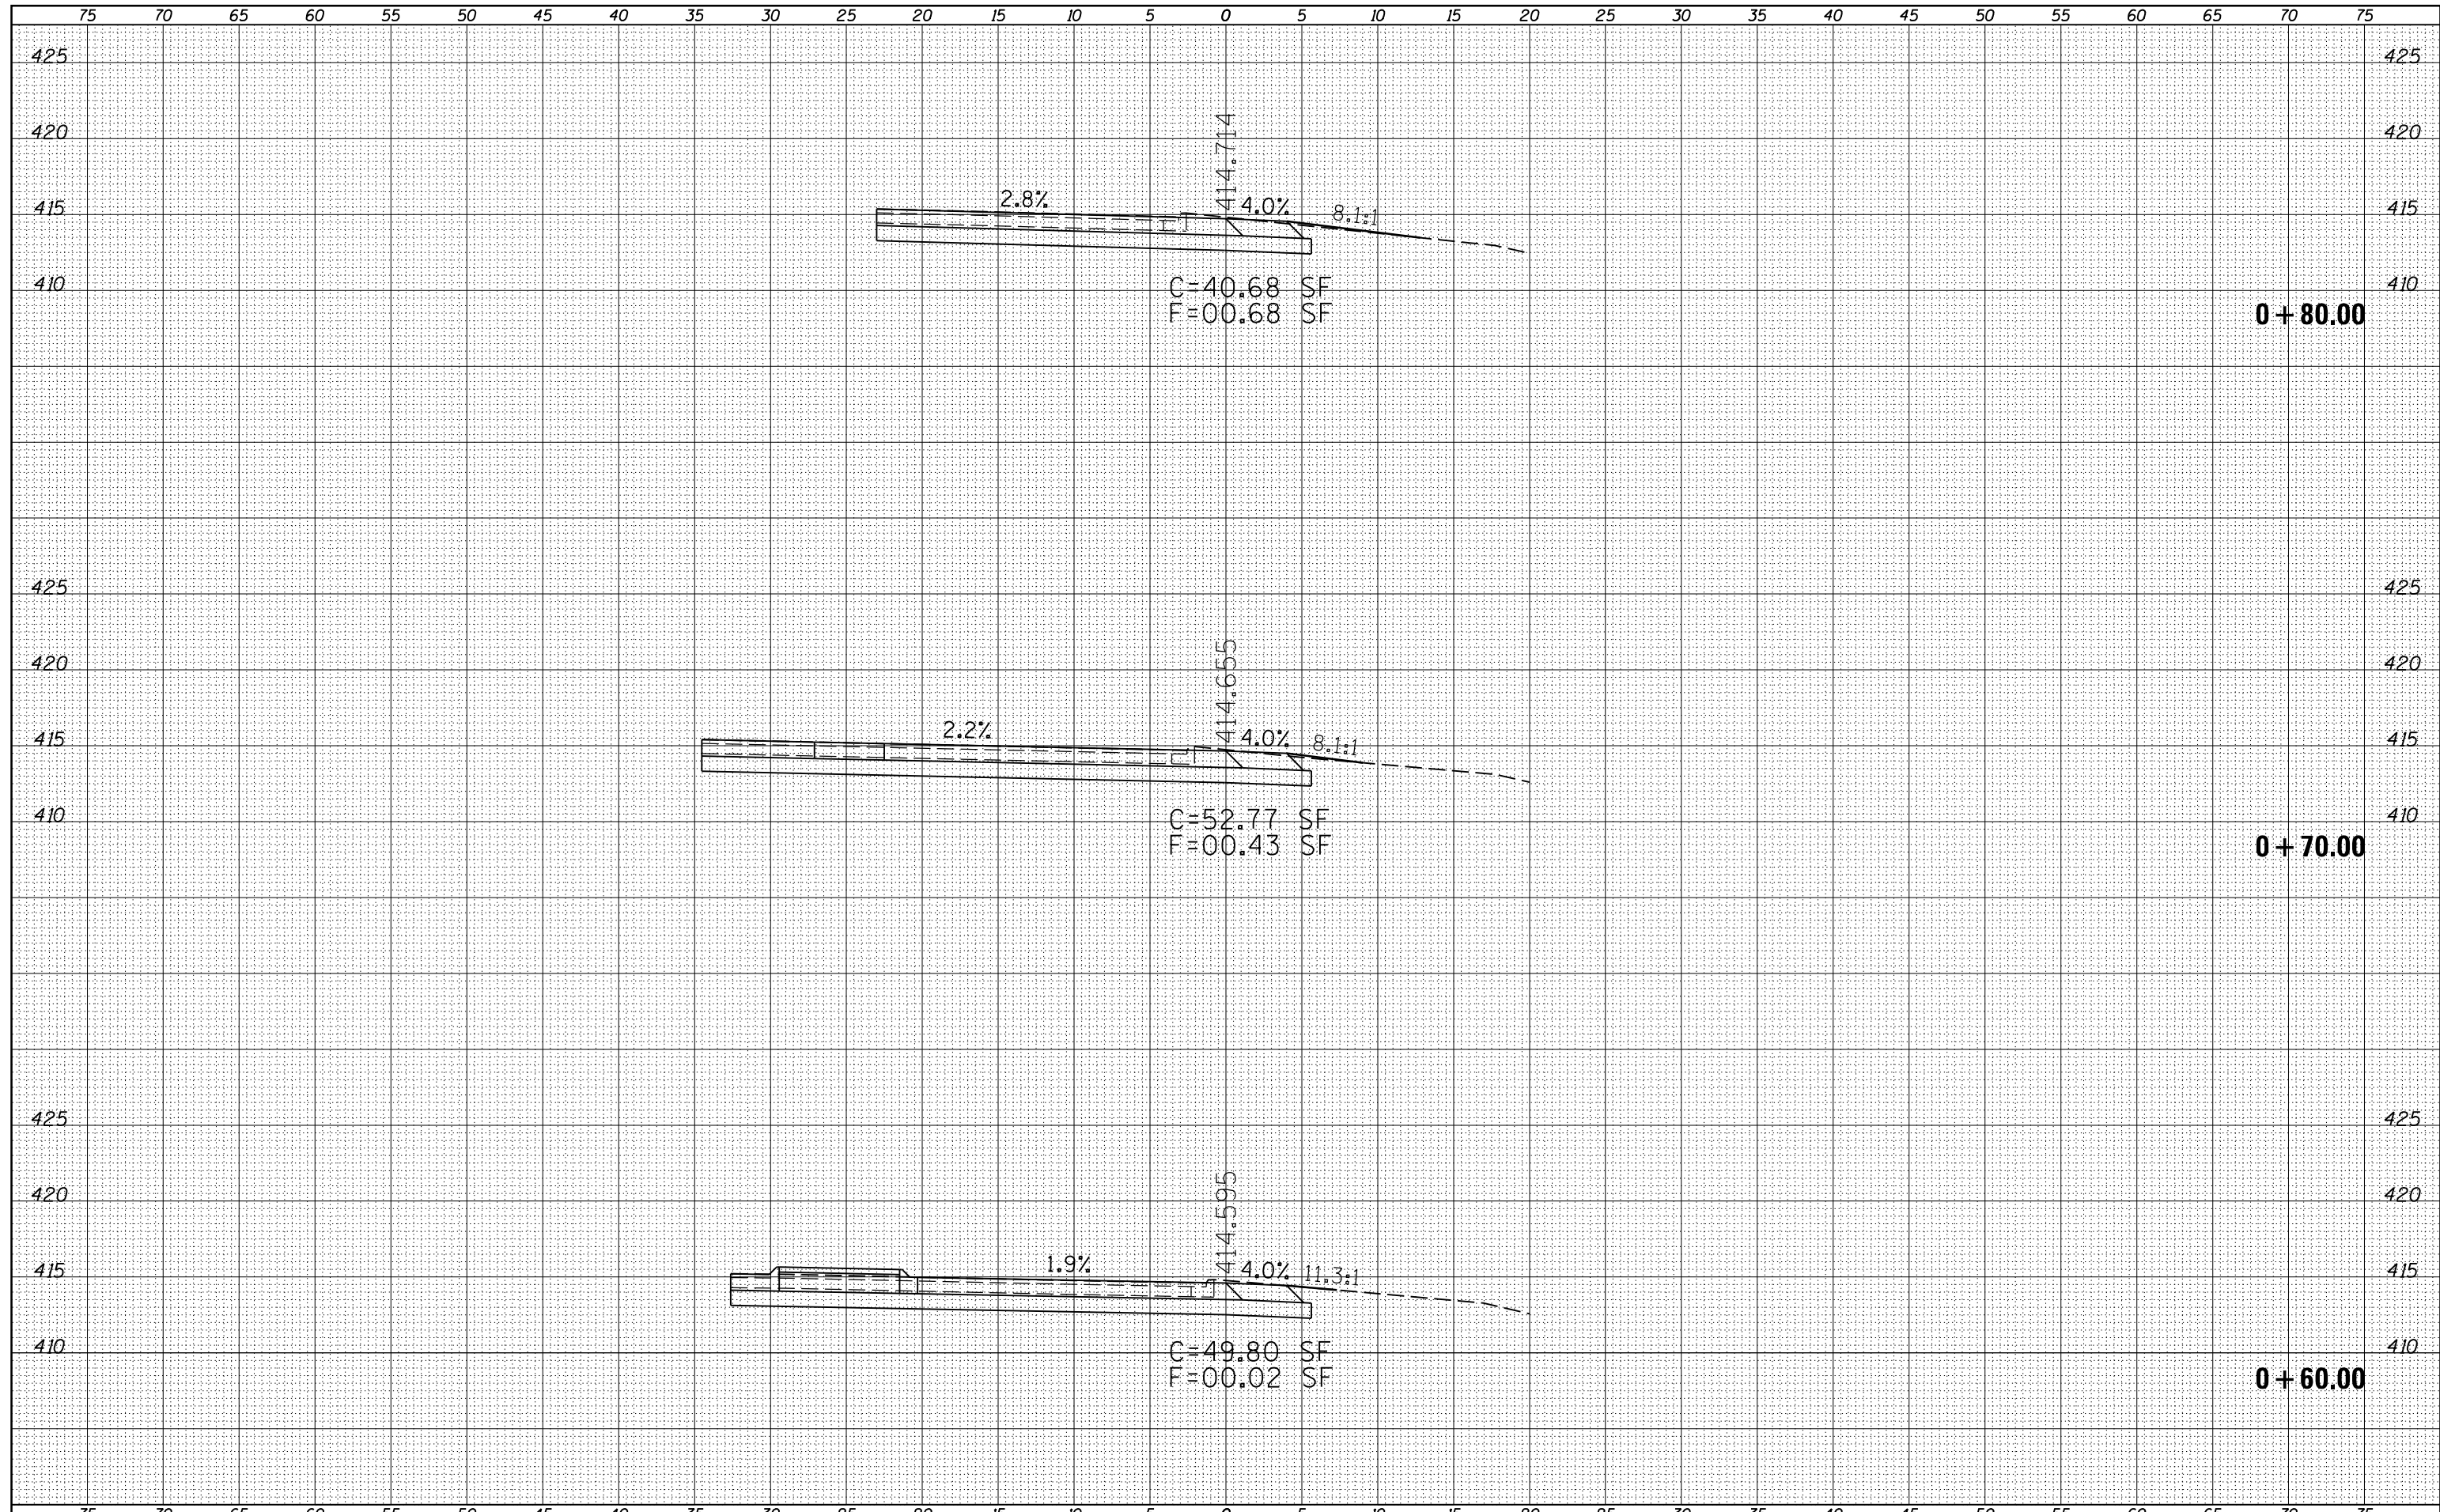

FILE NAME =	USER NAME = susers	DESIGNED -	REVISIED -	<b>STATE OF ILLINOIS</b> <b>DEPARTMENT OF TRANSPORTATION</b>	<b>CROSS SECTIONS</b> <b>SHAWNEE TRAIL NW QUADRANT</b>			F.A.P. RTE.	SECTION	COUNTY	TOTAL SHEETS	SHEET NO.
es:\pw_work\pwidot\pufferae\d0278330\78280-sh13.dgn	DRAWN -	REVISIED -	331					(1-4)R-3,N-5	WILLIAMSON	91	88	
PLOT SCALE = 10.0000' / in.	CHECKED -	REVISIED -	SCALE: SHEET OF SHEETS STA. +60.00 TO STA. +80.00			CONTRACT NO. 78280						
PLOT DATE = 2/5/2013	DATE -	REVISIED -	ILLINOIS FED. AID PROJECT									