


# DETAIL: CONCRETE BARRIER SINGLE FACE, (SPECIAL)

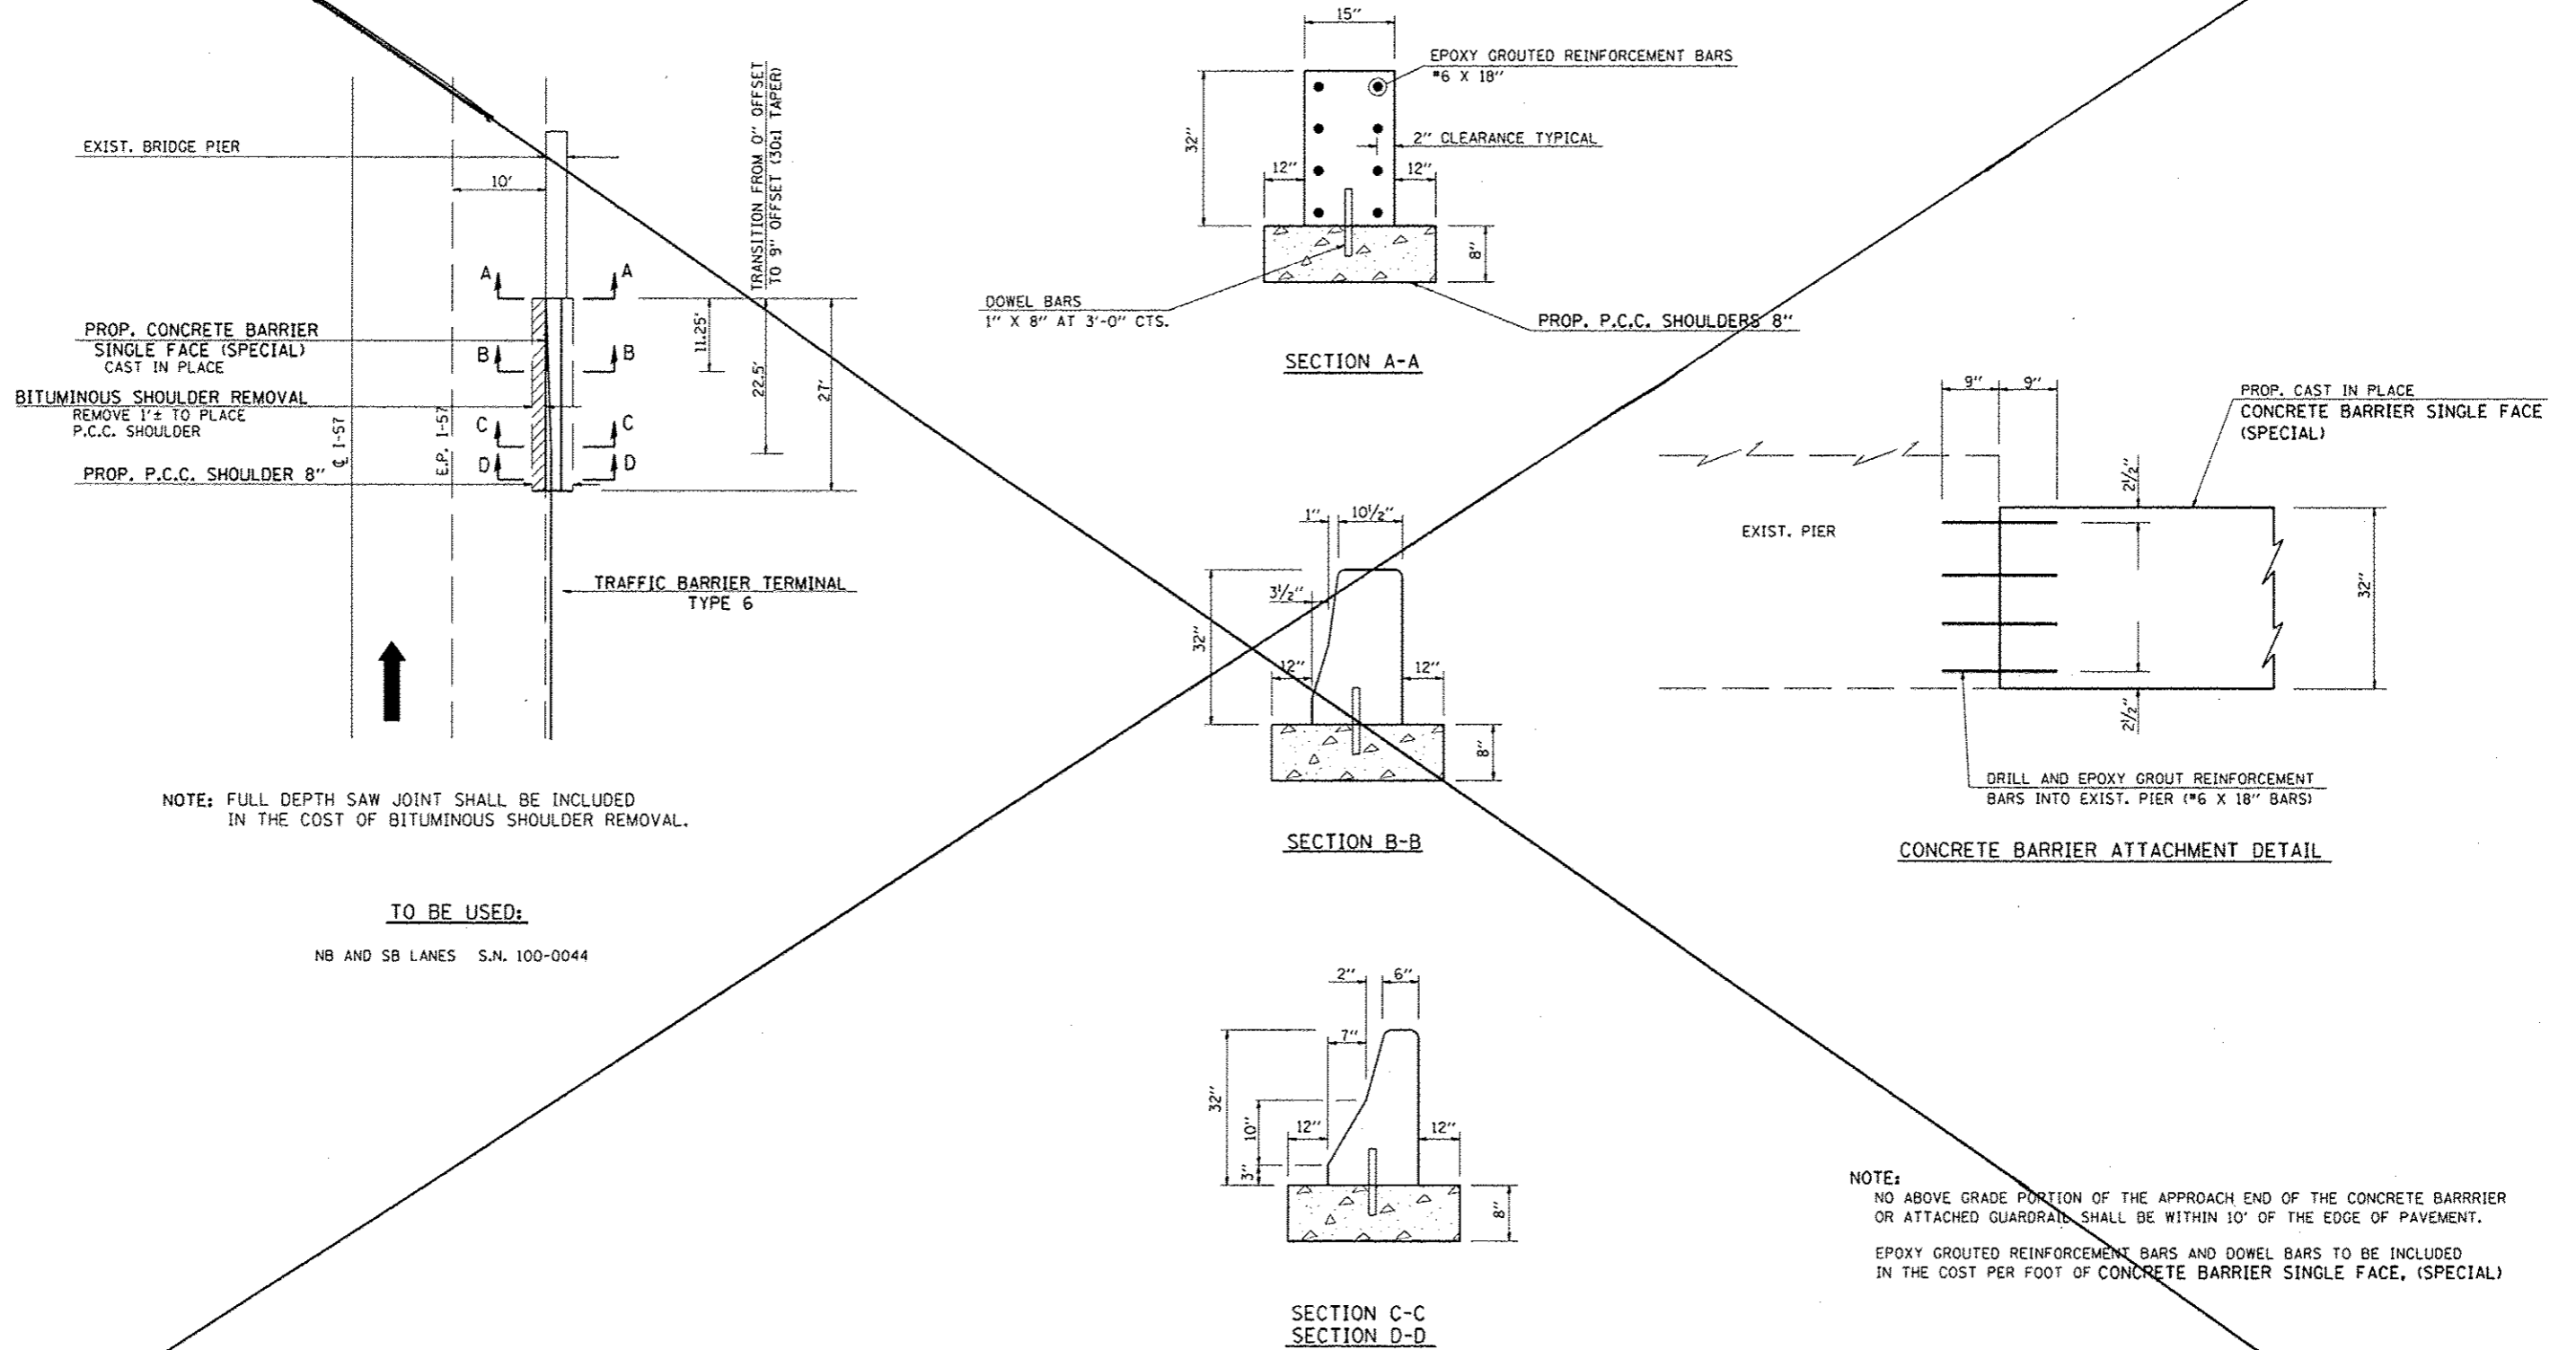

⚠ SHEET DELETED 4-16-13

FILE NAME *	USER NAME * #USER#	DESIGNED - JRD	REVISED -	<b>STATE OF ILLINOIS DEPARTMENT OF TRANSPORTATION</b>	<b>DISTRICT DETAILS</b>	F.A.I. RTE.	SECTION	COUNTY	TOTAL SHEETS	SHEET NO.
#FILE#		DRAWN - MSK	REVISED -			57	(X1-6-2,X1-5,(X1-4-1BR-1)R-1	WILLIAMSON	202	113
	PLOT SCALE = #SCALE#	CHECKED - SLD	REVISED -							
	PLOT DATE = #DATE#	DATE - 02/01/2013	REVISED -		SCALE: N. T. S. SHEET NO. 1 OF 7 SHEETS STA. TO STA.					CONTRACT NO. 78334
										ILLINOIS FED. AID PROJECT