

TYPICAL SECTION - MILL AND OVERLAY


NORTHBOUND:
STA. 169+30 - STA. 192+00*

SOUTHBOUND:
STA. 166+50 - STA. 189+00*

BRIDGE OMISSION

*NORTHBOUND:
STA. 178+13.05 - STA. 180+85.86

*SOUTHBOUND:
STA. 177+71.30 - STA. 180+49.21

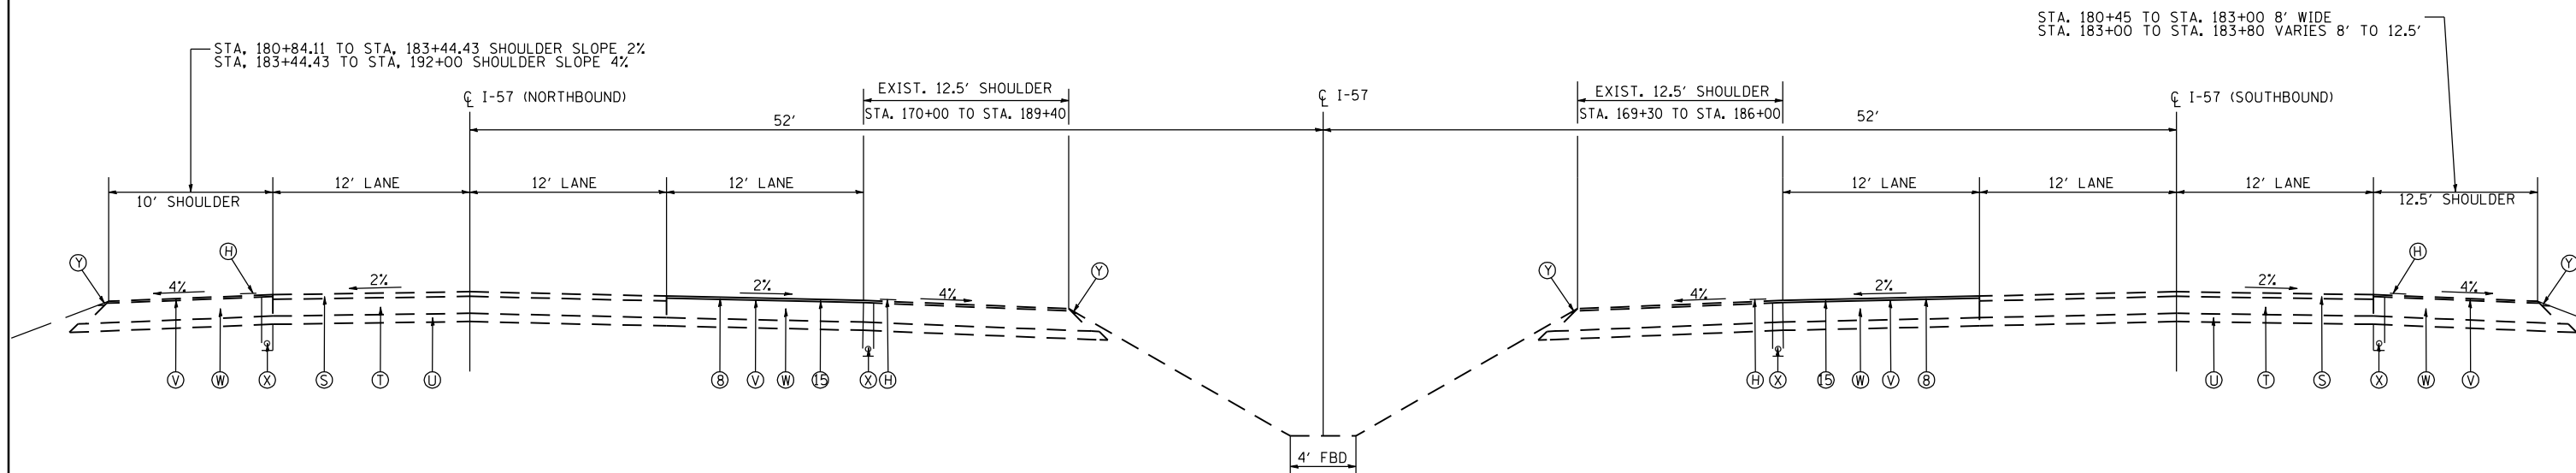

LEGEND

EXISTING

- Ⓜ EXISTING SHOULDER RUMBLE STRIP
- Ⓢ EXISTING HOT-MIX ASPHALT SURFACE, 5 3/4"
- Ⓣ EXISTING PCC PAVEMENT, 10"
- Ⓤ EXISTING AGGREGATE SUB-BASE, 6"
- Ⓥ EXISTING HOT-MIX ASPHALT SURFACE, 1 1/2"
- Ⓦ EXISTING HOT-MIX ASPHALT PAVEMENT, 14 1/4"
- Ⓧ EXISTING PIPE UNDERDRAINS, 4"
- Ⓨ EXISTING AGGREGATE SHOULDERS, 6"

PROPOSED

- Ⓟ HOT-MIX ASPHALT SURFACE REMOVAL, 1 1/2"
- Ⓠ POLYMERIZED HOT-MIX ASPHALT SURFACE COURSE, MIX "E", N90, 1 1/2"

NOTES

1. EXISTING PIPE UNDERDRAINS, OUTLET PIPES, AND HEADWALLS TO BE REMOVED. COST INCLUDED IN EARTH EXCAVATION.

FILE NAME =	USER NAME = \$USER*	DESIGNED - JRD	REVISED -
\$FILEL\$		DRAWN - MSK	REVISED -
	PLOT SCALE = \$SCALE*	CHECKED - SLD	REVISED -
	PLOT DATE = \$DATE*	DATE - 02/01/2013	REVISED -

**STATE OF ILLINOIS
DEPARTMENT OF TRANSPORTATION**

TYPICAL SECTION SHEETS

SCALE: N. T. S. SHEET NO. 1 OF 4 SHEETS STA. TO STA.

F.A.I. RTE.	SECTION	COUNTY	TOTAL SHEETS	SHEET NO.
57	(X1-6-2,X1-5,(X1-4-1BR-1)R-1	WILLIAMSON	202	9
CONTRACT NO. 78334			ILLINOIS FED. AID PROJECT	

EFK Moen, LLC
Civil Engineering Design