



PLAN	SURVEYED	BY	DATE
	PLOTTED		
	GRADES CHECKED		
	STRUCTURE NOTATIONS CHECKED		
	NOTE BOOK NO.		
	CADD FILE NAME		

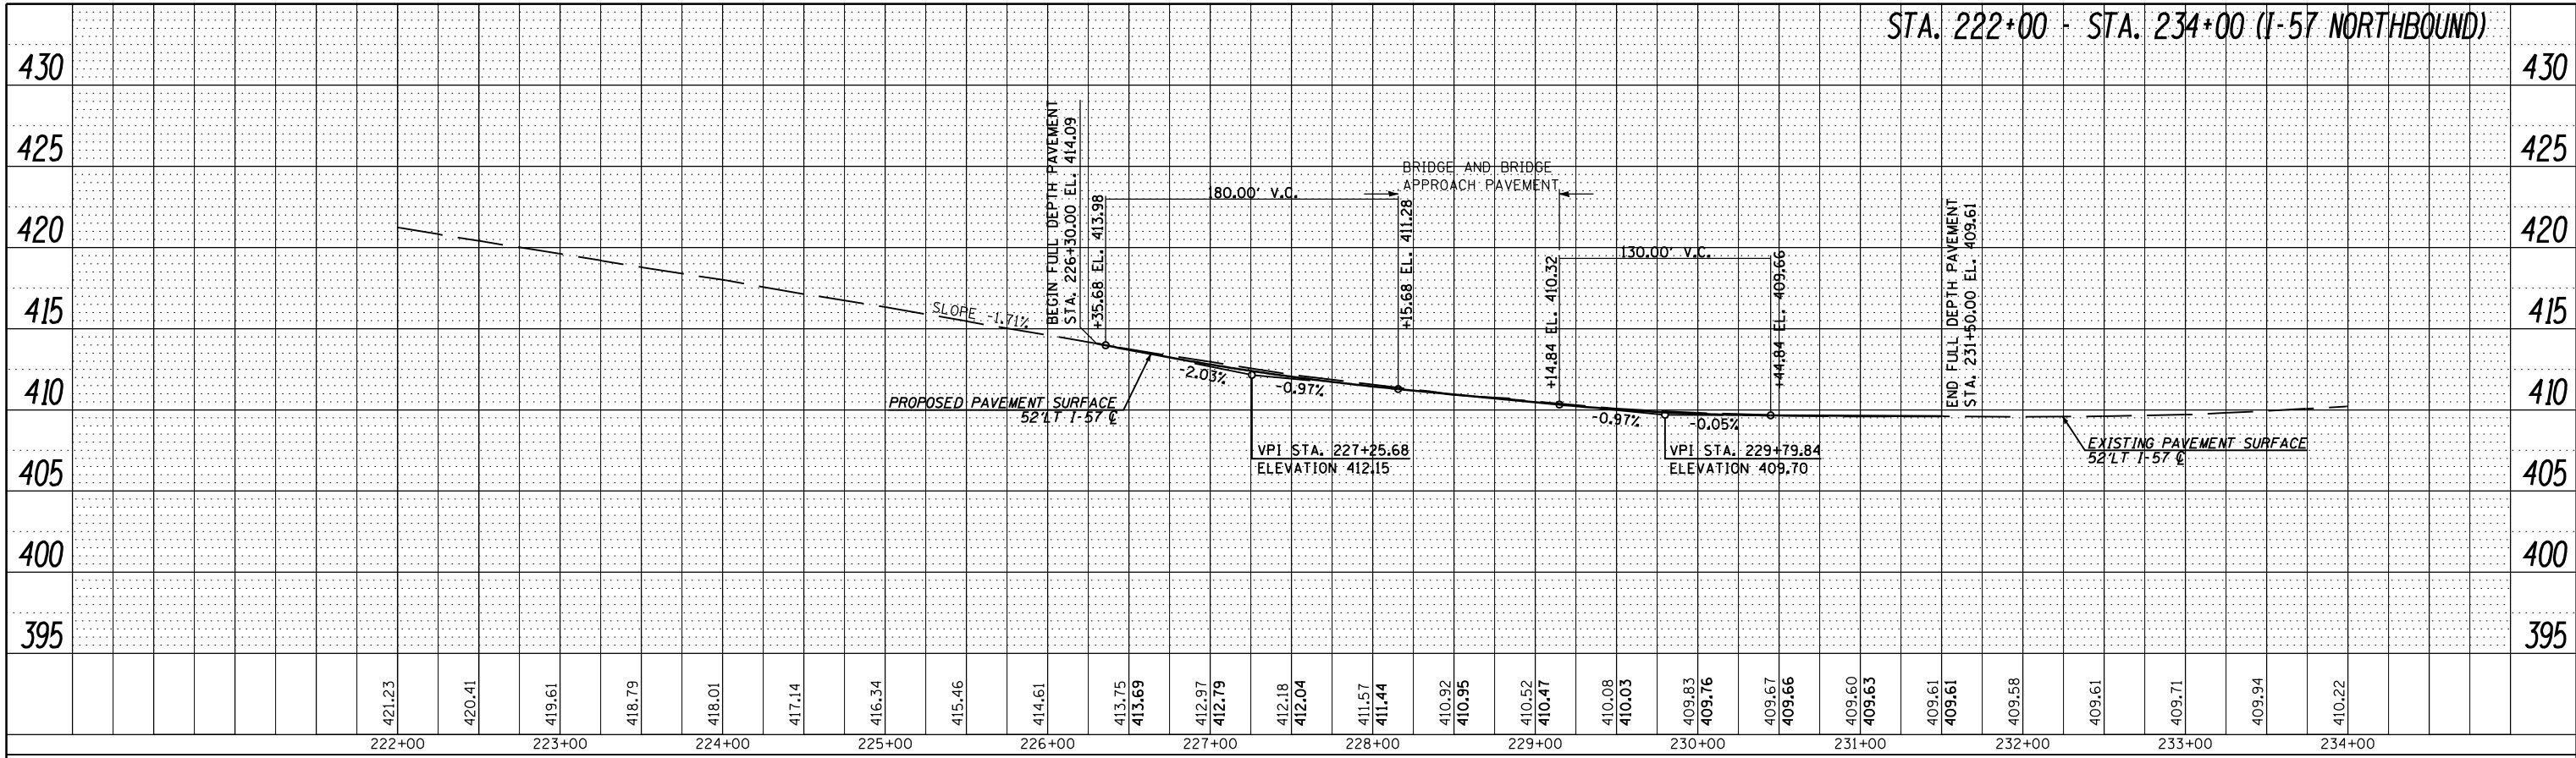

PROFILE	SURVEYED	BY	DATE
	PLOTTED		
	GRADES CHECKED		
	STRUCTURE NOTATIONS CHECKED		
	NOTE BOOK NO.		
	CADD FILE NAME		

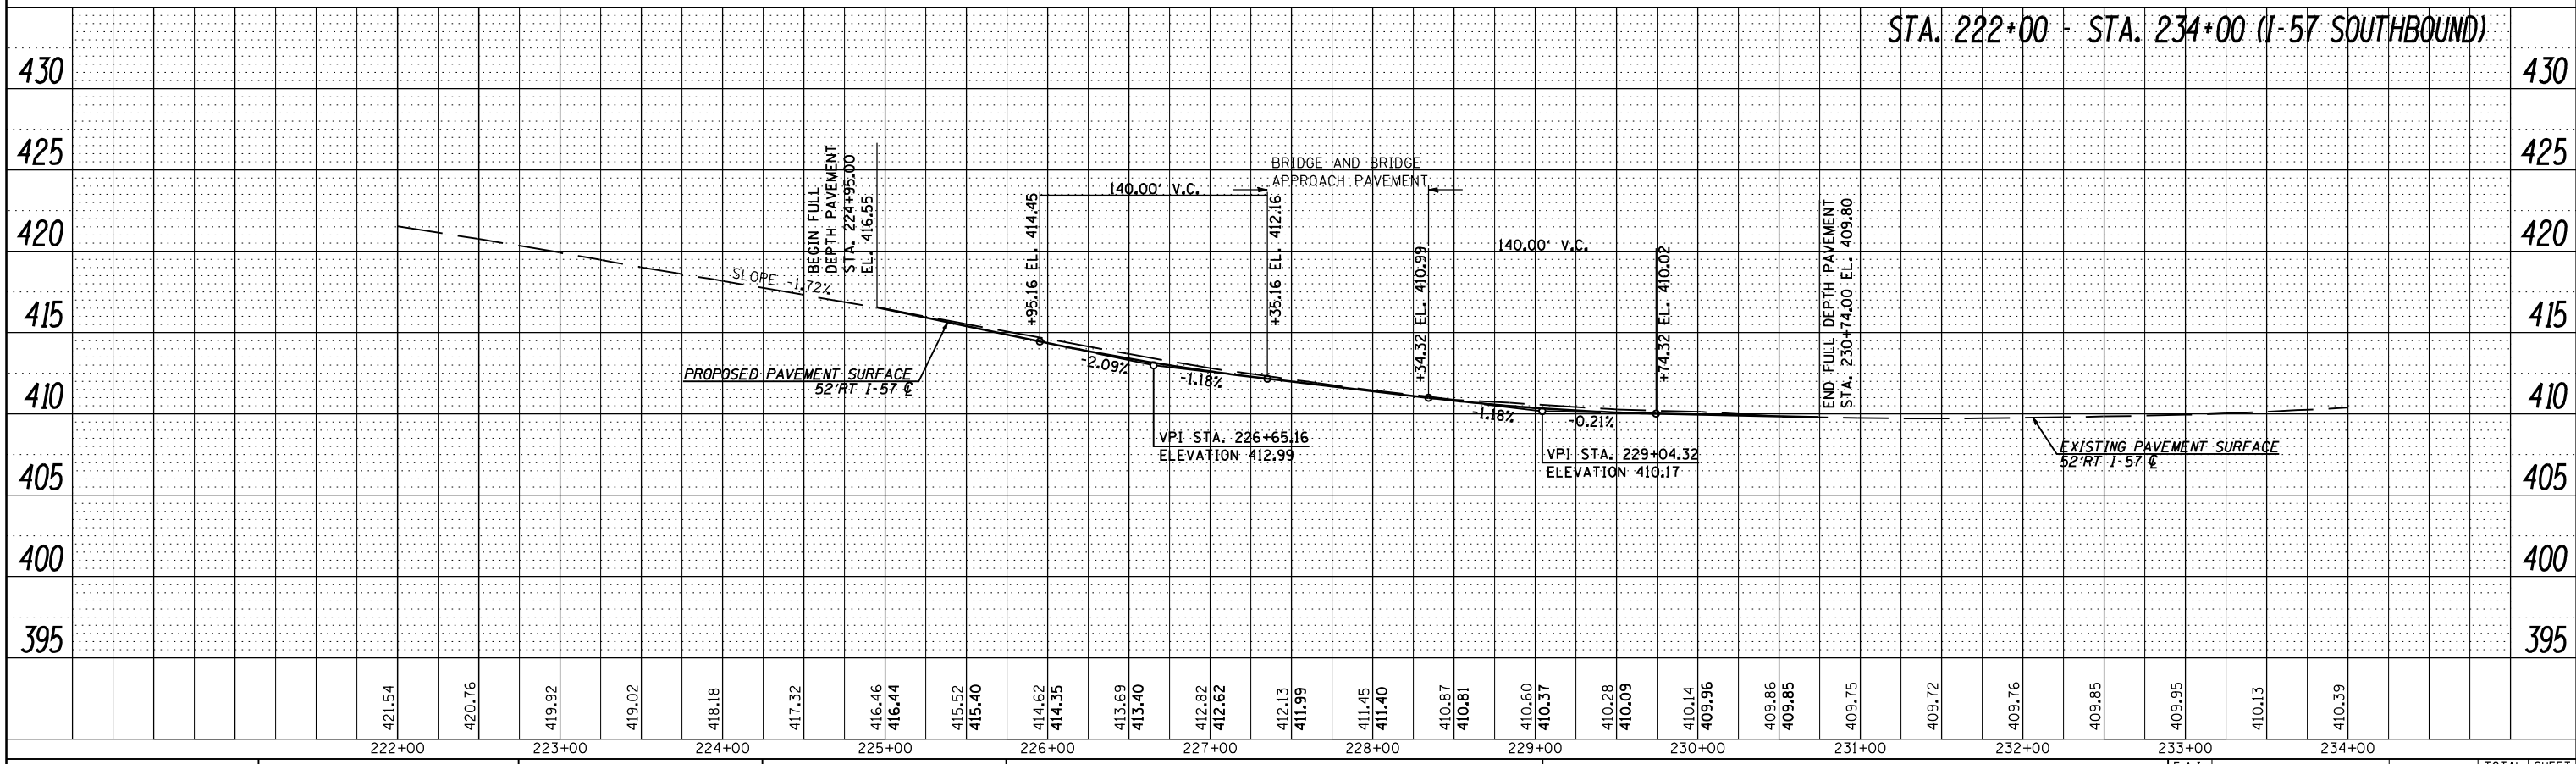

FILE NAME =	USER NAME = *USER*	DESIGNED - JRD	REVISED -	STATE OF ILLINOIS DEPARTMENT OF TRANSPORTATION	PROFILE SHEET - FULL DEPTH PAVEMENT INTERSTATE 57			F.A.I. RTE.	SECTION	COUNTY	TOTAL SHEETS	SHEET NO.
FILEL		DRAWN - JRD	REVISED -		57	(X1-6-2,X1-5,(X1-4-1BR-1)R-1	WILLIAMSON	202	42			
		CHECKED - SLD	REVISED -		SCALE: 5'V;10'H SHEET NO. 1 OF 1 SHEET STA. TO STA.			CONTRACT NO. 78334				
		PLOT DATE = *DATE*	DATE - 02/01/2013					ILLINOIS FED. AID PROJECT				