



• AUTHORIZED AND CONSTRUCTION TRAFFIC MAY USE EXISTING TURNAROUNDS AT STA. 196+33, STA. 305+90.3 AND 409+20

STAGING DETAIL: TURNAROUNDS (STAGE 2)

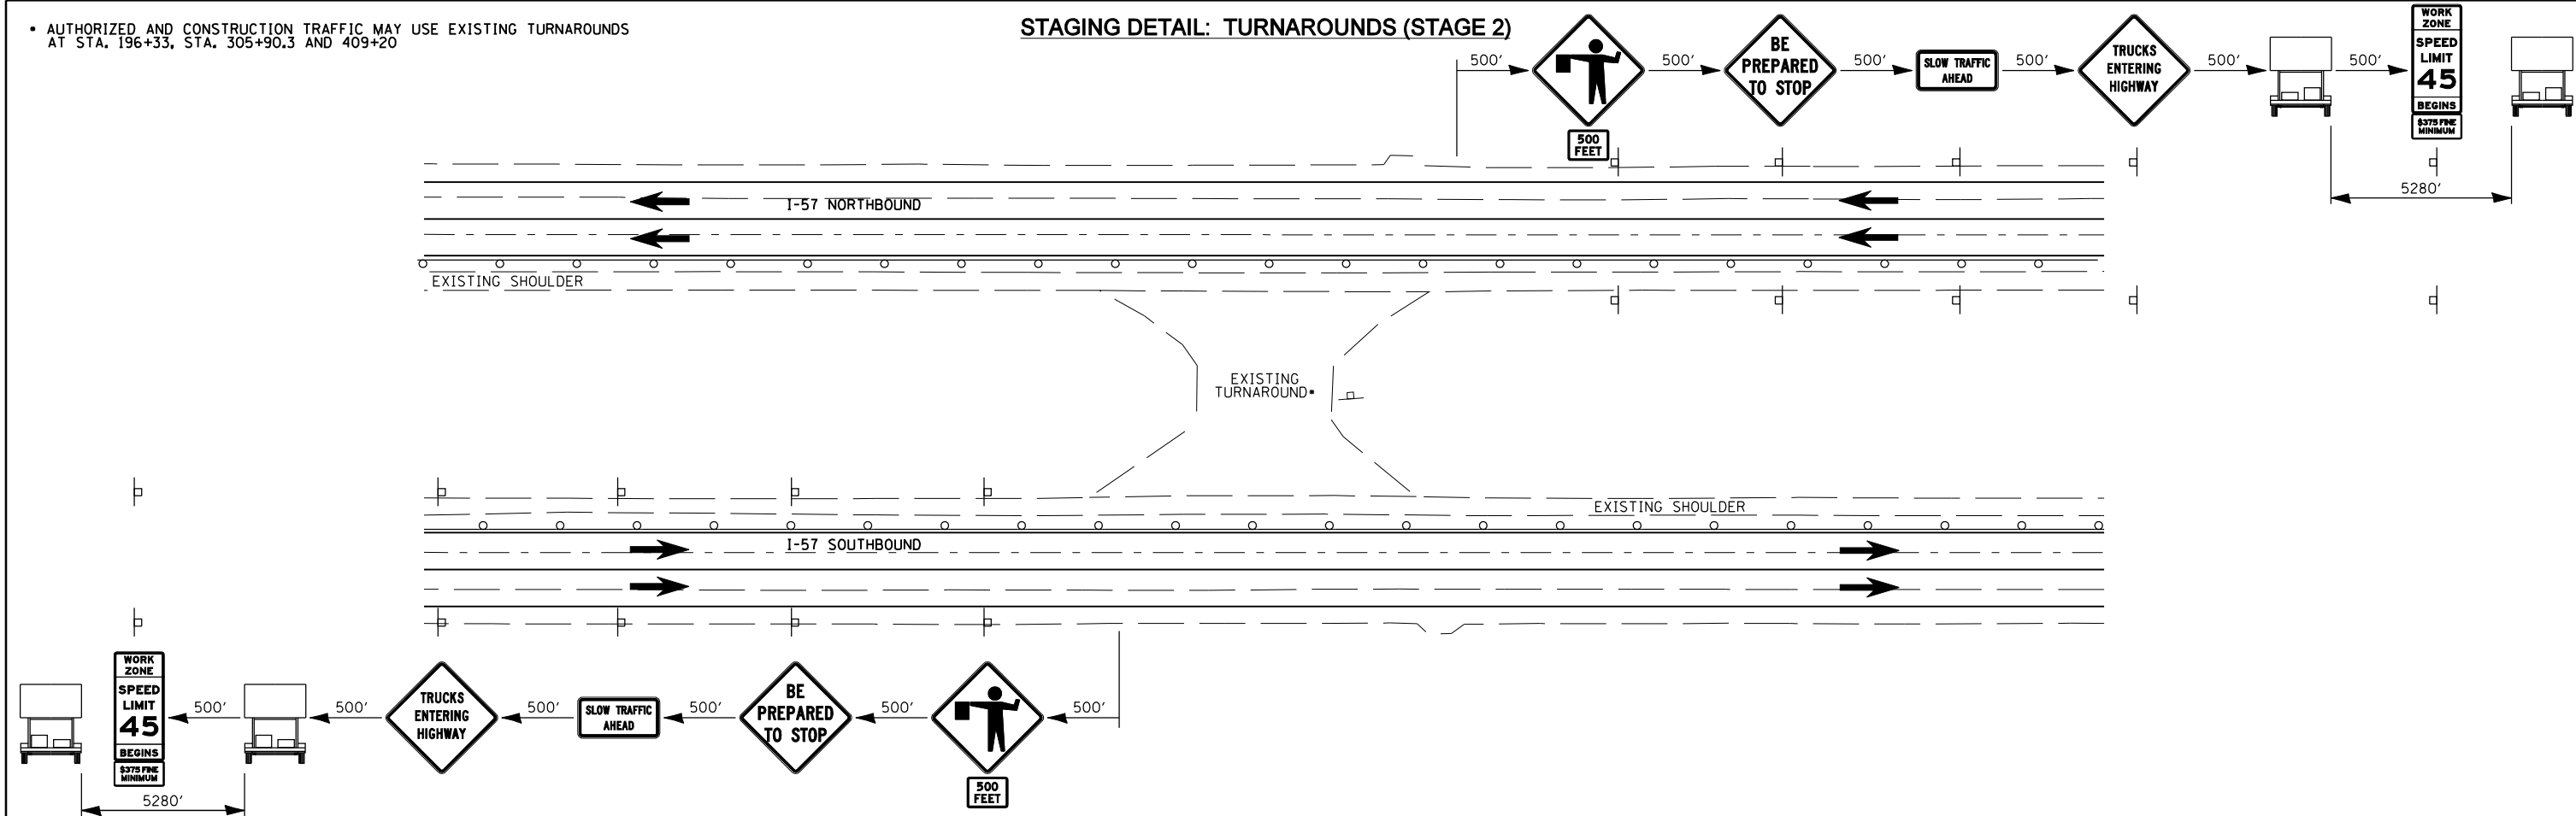

• AUTHORIZED AND CONSTRUCTION TRAFFIC MAY USE EXISTING TURNAROUNDS AT STA. 196+33 AND STA. 305+90.3

STAGING DETAIL: TURNAROUNDS (STAGE 3)

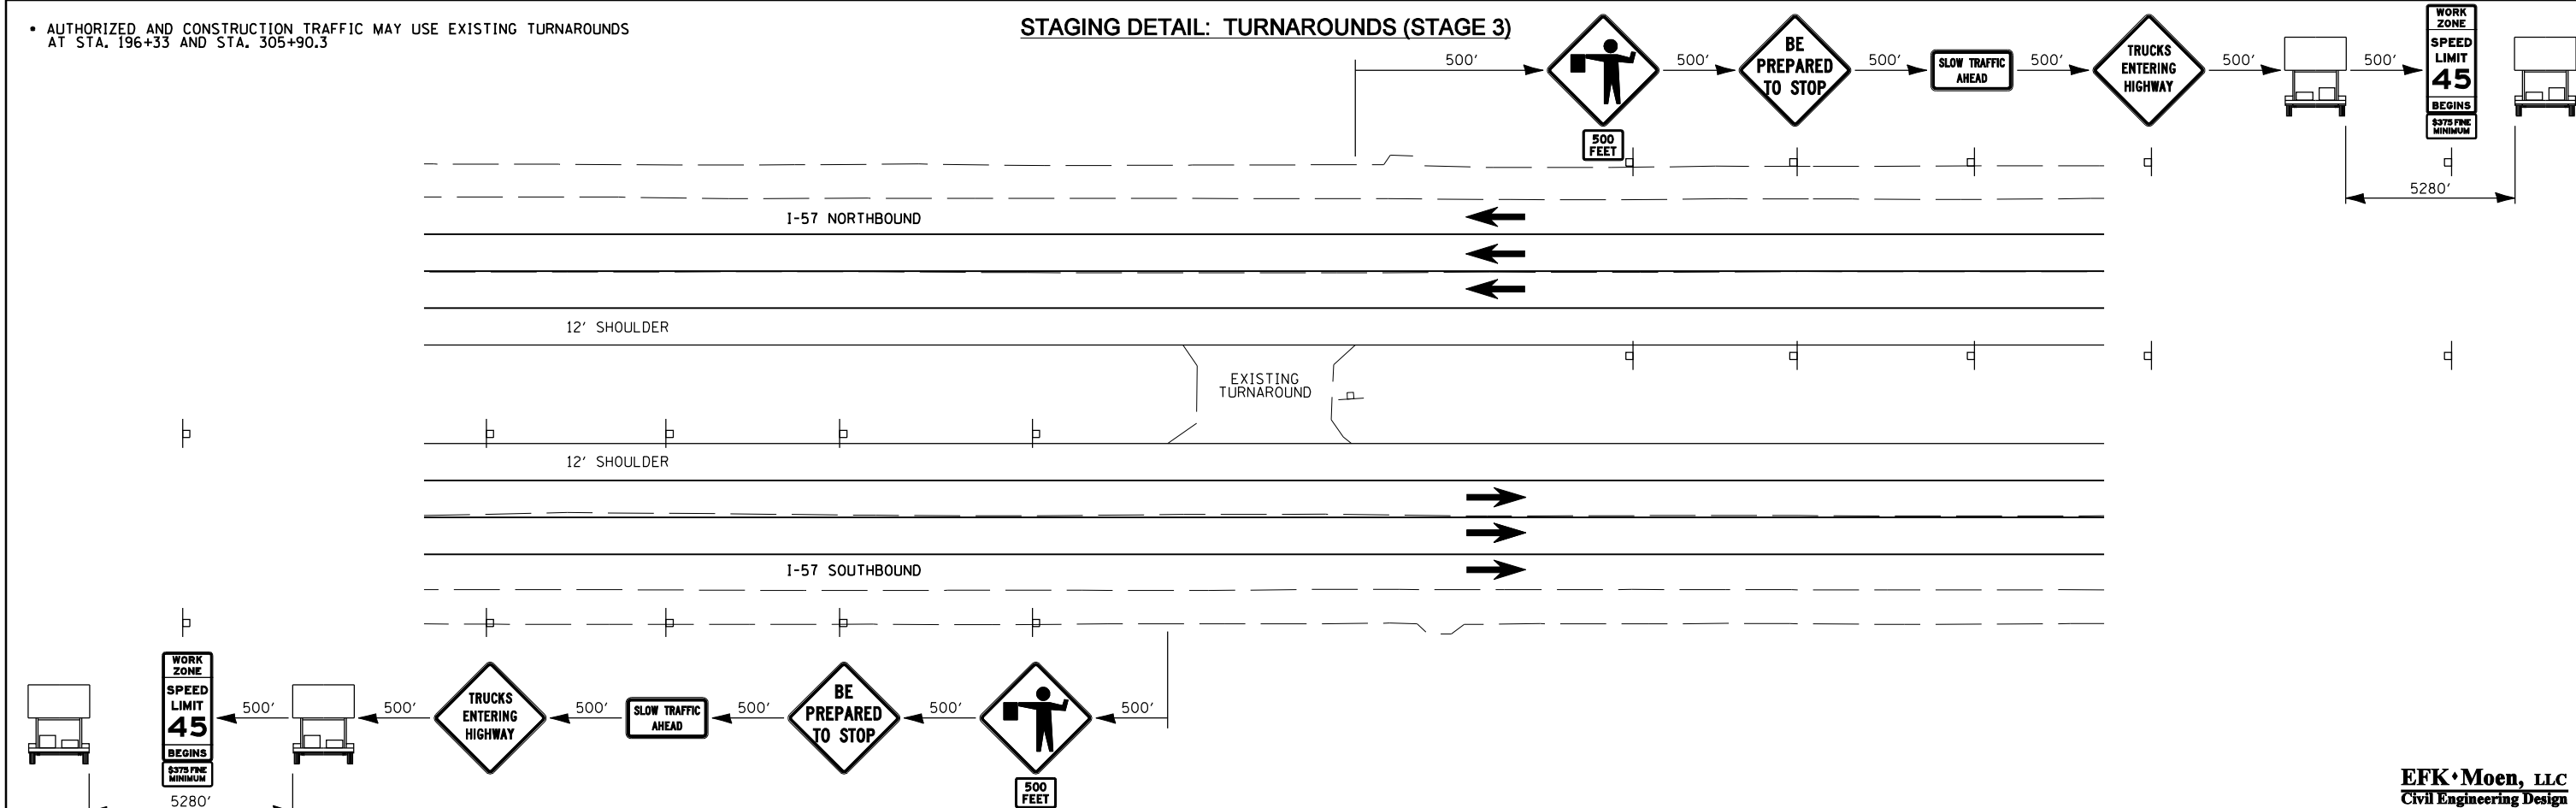

FILE NAME = *FILE*	USER NAME = *USER*	DESIGNED - JRQ__	REVISED - ---
		DRAWN - MSK__	REVISED - ---
		CHECKED - SLQ__	REVISED - ---
		DATE - 02/01/2013	REVISED - ---

**STATE OF ILLINOIS
DEPARTMENT OF TRANSPORTATION**

**STAGING DETAIL
INTERSTATE 57**

SCALE: 1"=50' SHEET NO. 3 OF 3 SHEETS STA. TO STA.

F.A.I. RTE.	SECTION	COUNTY	TOTAL SHEETS	SHEET NO.
57	(X1-6-2,X1-5,(X1-4-1BR-1)R-1	WILLIAMSON	202	49
FED. ROAD DIST. NO. ILLINOIS FED. AID PROJECT			CONTRACT NO. 78334	

EFK·Moen, LLC
Civil Engineering Design