
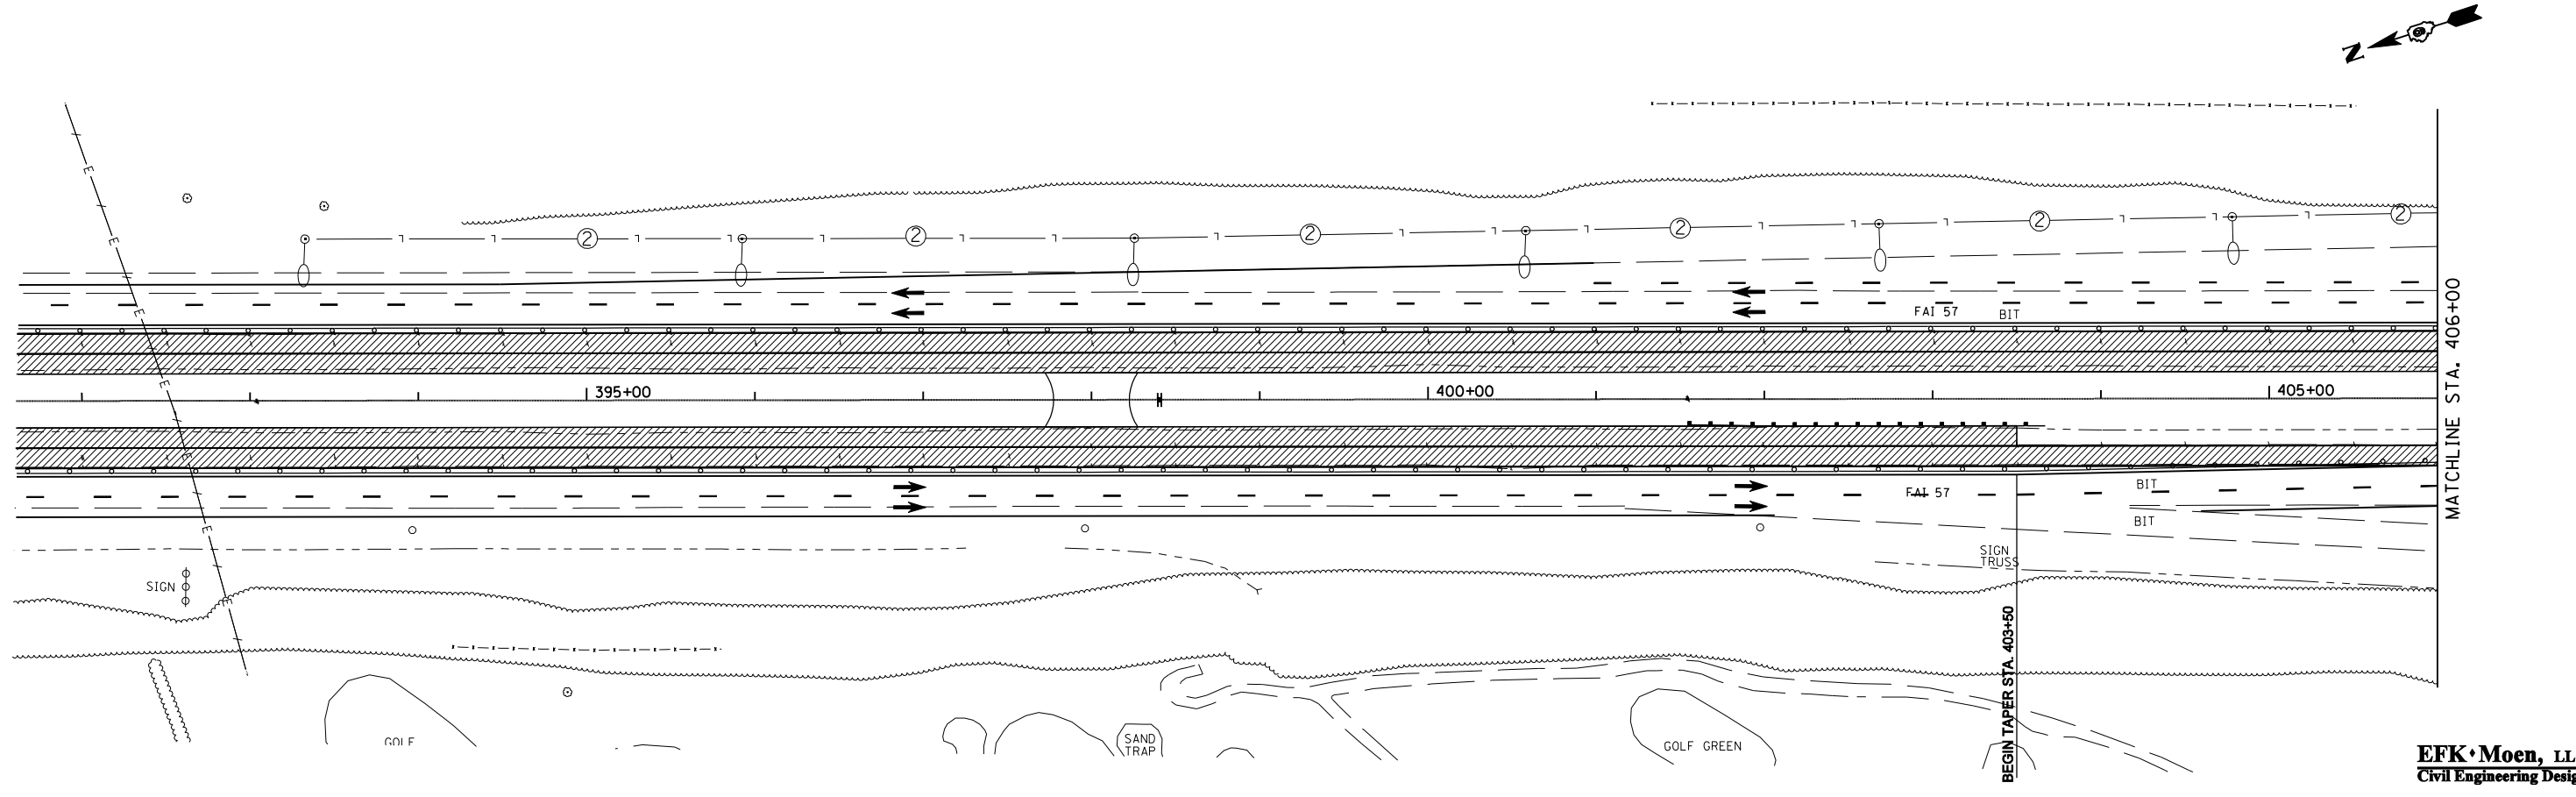


DETAIL: STAGE 2 PLAN - LAKE CREEK BRIDGE

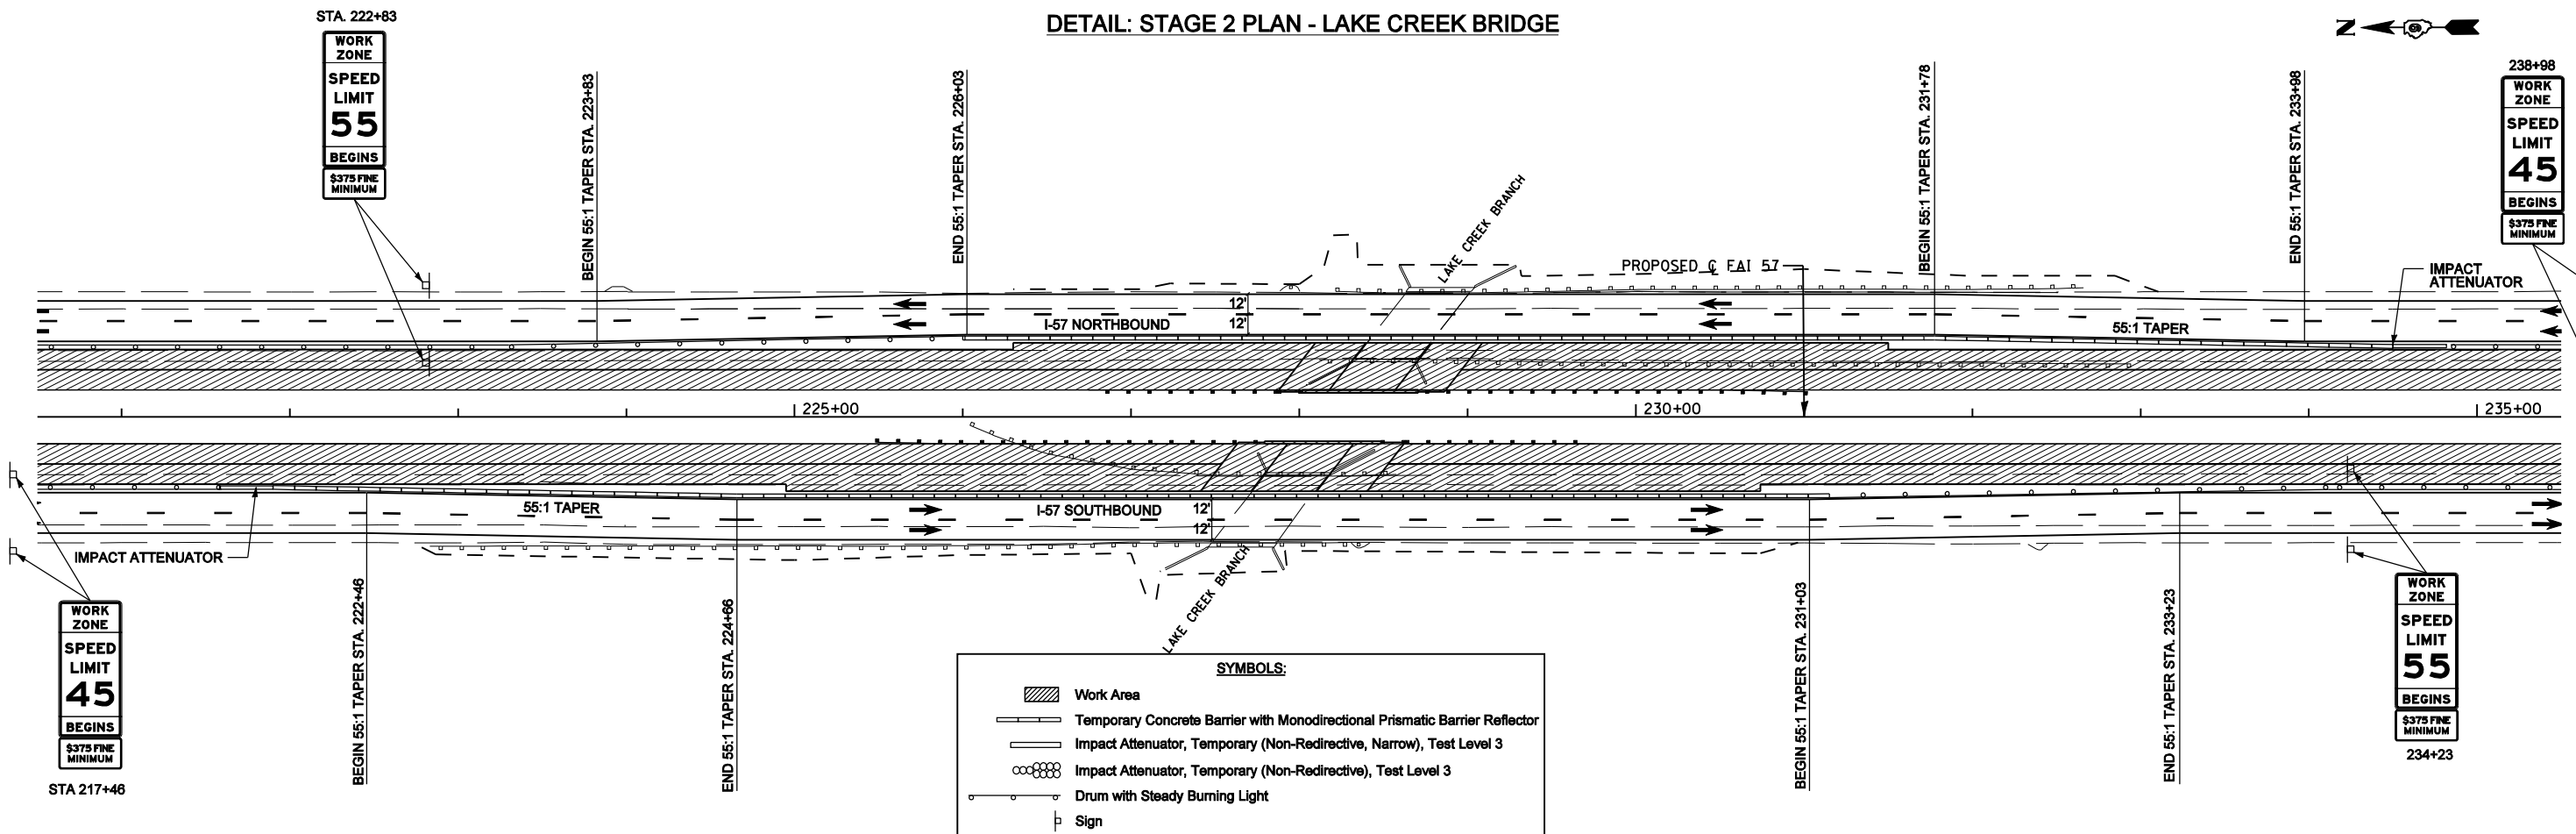

FILE NAME =	USER NAME =	DESIGNED - JRQ__	REVISED - ---	STATE OF ILLINOIS DEPARTMENT OF TRANSPORTATION	STAGE 2 PLAN INTERSTATE 57			F.A.I. RTE. =	SECTION	COUNTY	TOTAL SHEETS	SHEET NO.
		DRAWN - MSK__	REVISED - ---		57	(X1-6-2,X1-5,(X1-4-1BR-1))R-1	WILLIAMSON	202	51			
		CHECKED - SLD__	REVISED - ---		CONTRACT NO. 78334							
		DATE - 02/01/2013	REVISED - ---		FED. ROAD DIST. NO. - ILLINOIS FED. AID PROJECT							

EFK Moen, LLC
Civil Engineering Design