
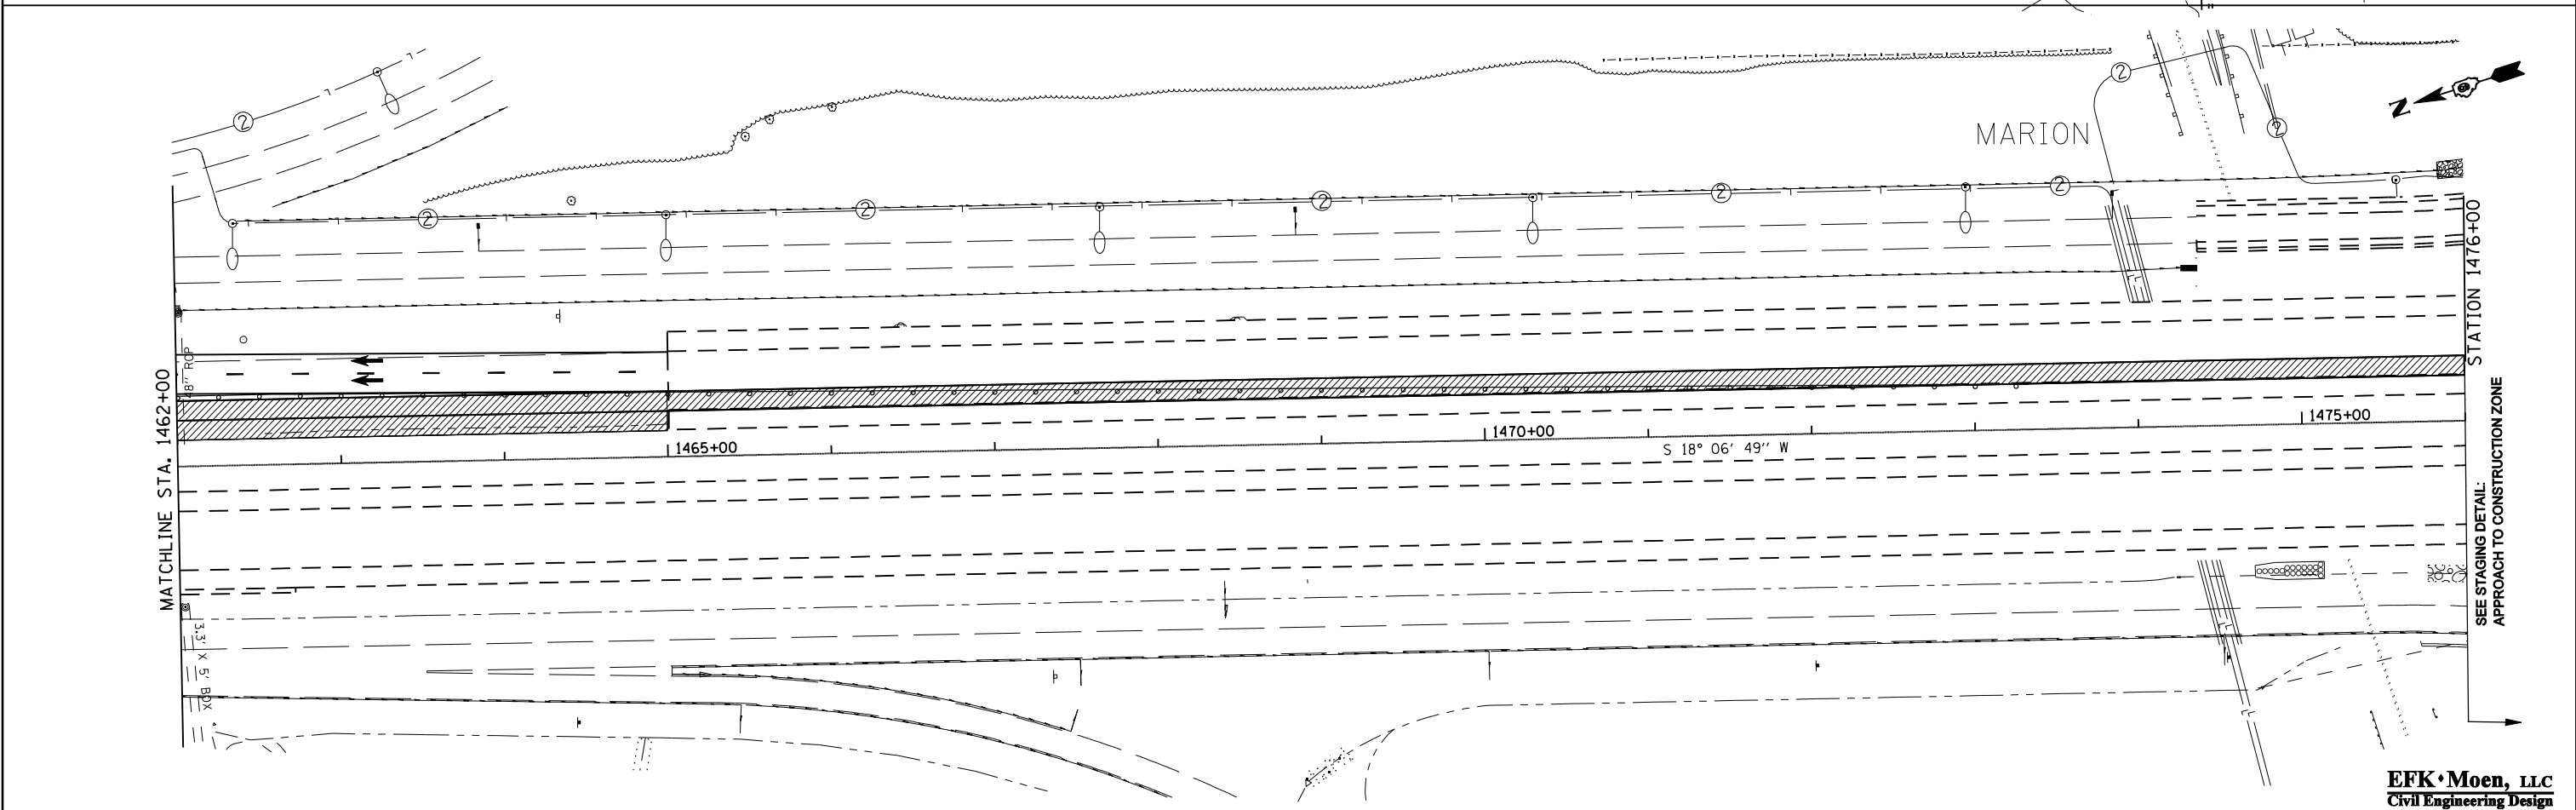


**SYMBOLS:**

	Work Area
	Temporary Concrete Barrier with Monodirectional Prismatic Barrier Reflector
	Impact Attenuator, Temporary (Non-Redirective, Narrow), Test Level 3
	Impact Attenuator, Temporary (Non-Redirective), Test Level 3
	Drum with Steady Burning Light
	Sign

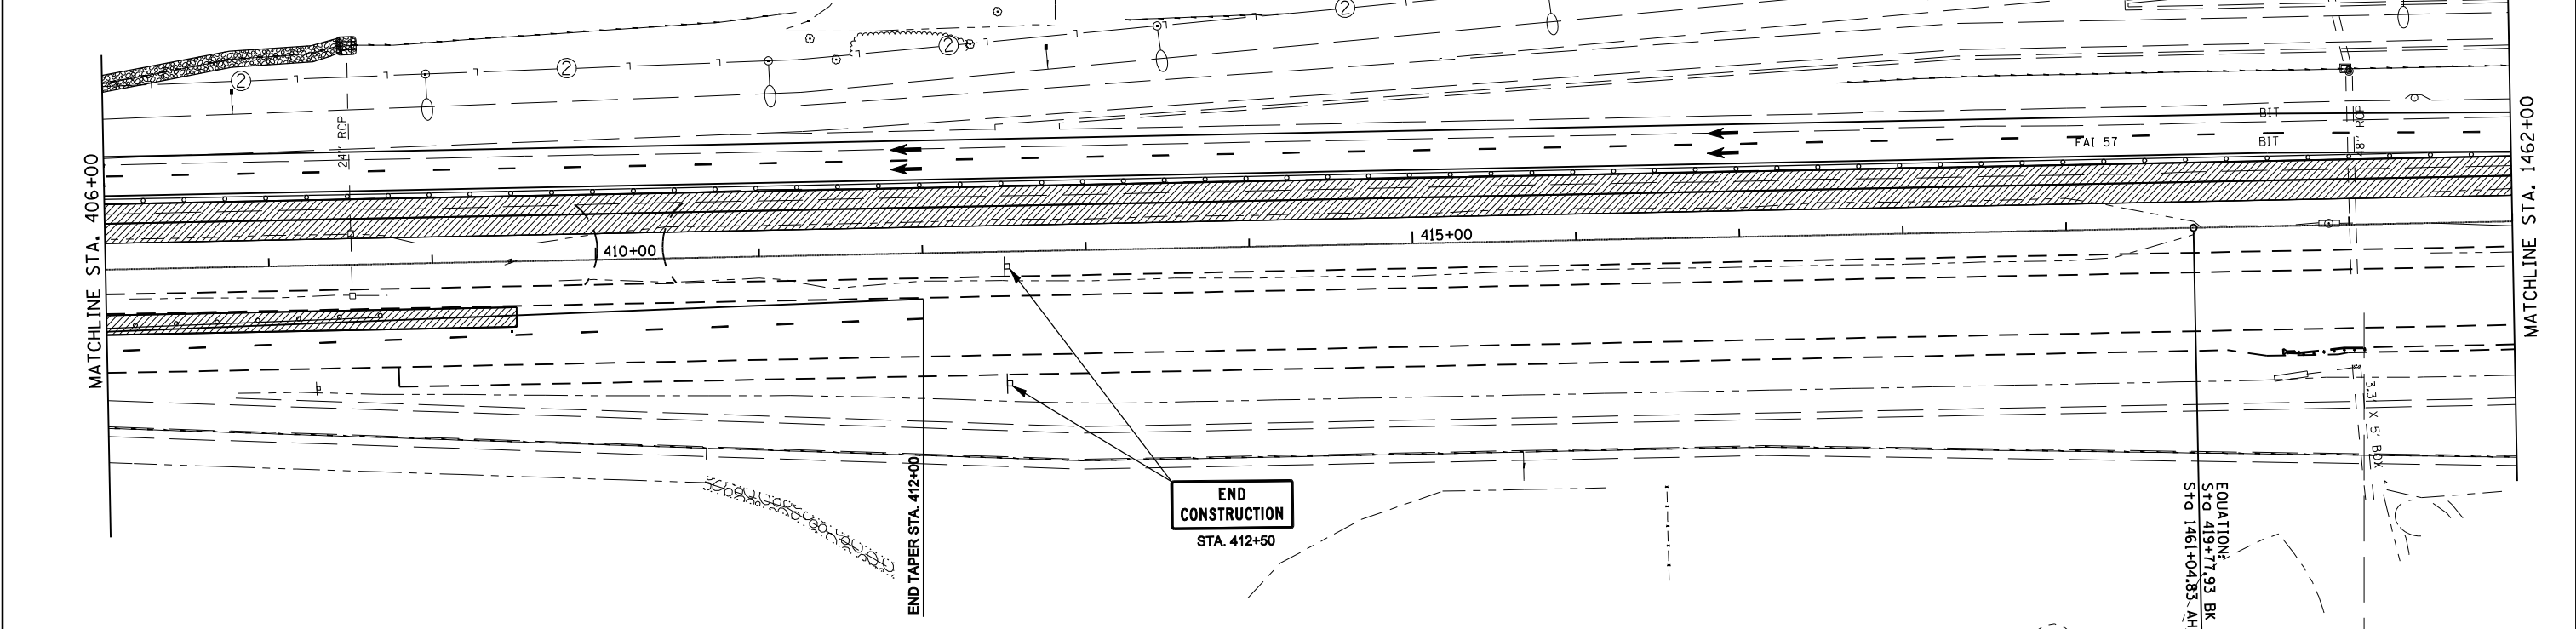

FILE NAME = *FILE*	USER NAME = *USER*	DESIGNED - JRD_	REVISED - ---	<b>STATE OF ILLINOIS DEPARTMENT OF TRANSPORTATION</b>	<b>STAGE 2 PLAN INTERSTATE 57</b>			F.A.I. RTE. 57	SECTION (X1-6-2,X1-5,X1-4-1BR-1)R-1	COUNTY WILLIAMSON	TOTAL SHEETS 202	SHEET NO. 52
	PLOT SCALE = *SCALE*	DRAWN - MSK	REVISED - ---		SCALE: 1"=50'	SHEET NO. 3 OF 3 SHEETS	STA. 406+00 TO STA. 1476+00	ILLINOIS FED. AID PROJECT		CONTRACT NO. 78334		
	PLOT DATE = *DATE*	CHECKED - SLD	REVISED - ---									
		DATE - 02/01/2013	REVISED - ---									

**EFK·Moen, LLC**  
Civil Engineering Design