


- SHOULDER REMOVAL
- PAVEMENT REMOVAL
- MILL AND OVERLAY

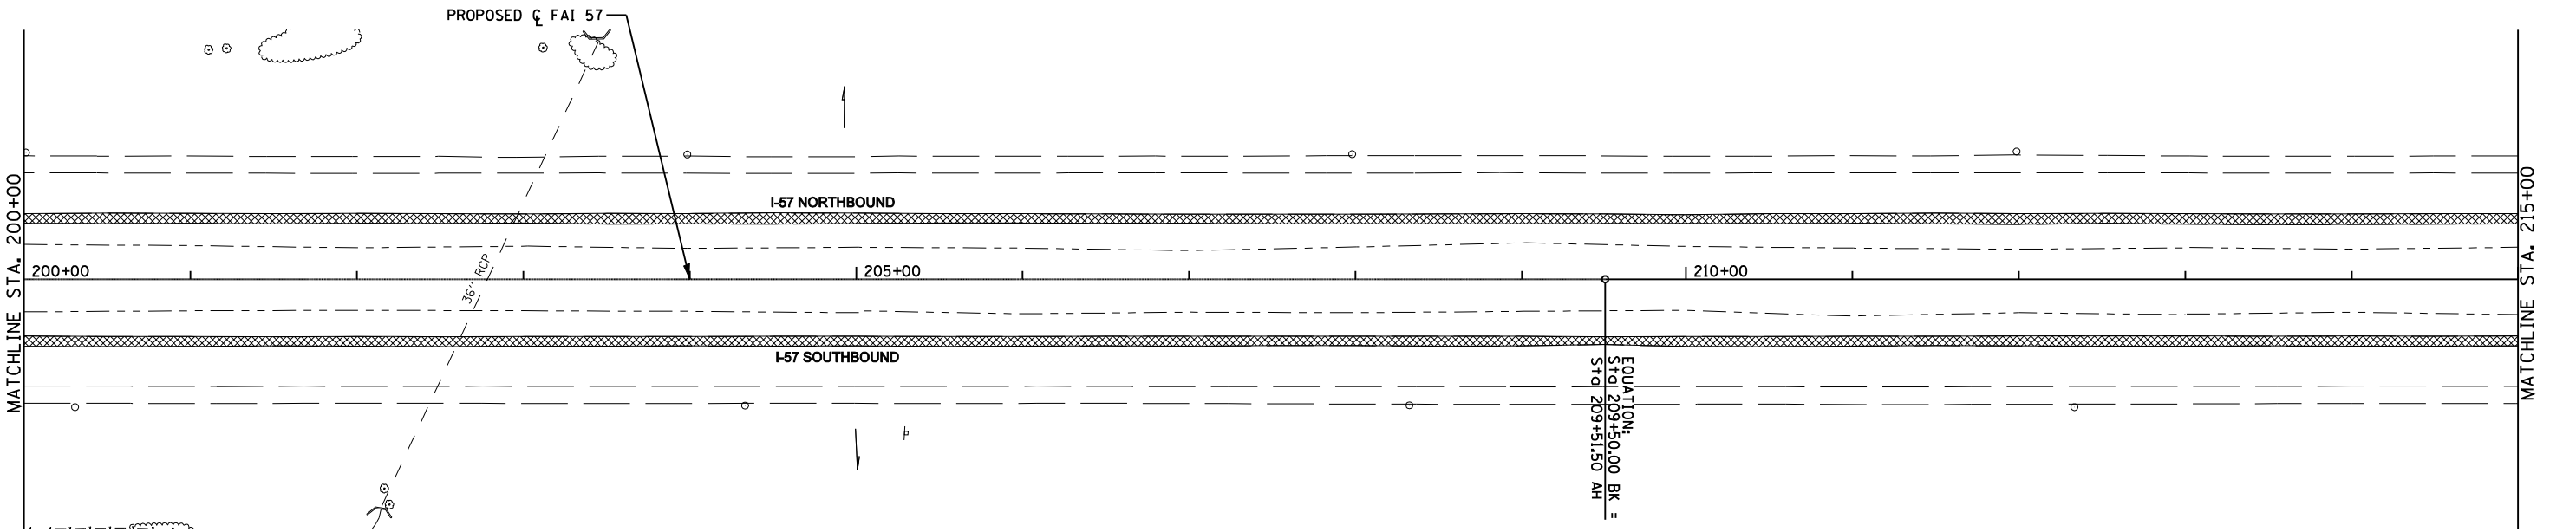

- SHOULDER REMOVAL
- PAVEMENT REMOVAL
- MILL AND OVERLAY

FILE NAME = \*FILE\*  
 USER NAME = \*USER\*  
 PLOT SCALE = \*SCALE\*  
 PLOT DATE = \*DATE\*

DESIGNED - JRD  
 DRAWN - MSK  
 CHECKED - SLD  
 DATE - 02/01/2013

REVISED -  
 REVISED -  
 REVISED -  
 REVISED -

**STATE OF ILLINOIS  
 DEPARTMENT OF TRANSPORTATION**

**REMOVAL PLAN  
 INTERSTATE 57**

SCALE: 1"=50'      SHEET NO. 2 OF 10 SHEETS      STA. 185+00 TO STA. 215+00

F.A.I. RTE.	SECTION	COUNTY	TOTAL SHEETS	SHEET NO.
57	(X1-6-2,X1-5,(X1-4-1BR-1)R-1	WILLIAMSON	202	67
FED. ROAD DIST. NO.			ILLINOIS FED. AID PROJECT	

**EFK Moen, LLC**  
 Civil Engineering Design

CONTRACT NO. 78334