


SHOULDER REMOVAL
 PAVEMENT REMOVAL
 MILL AND OVERLAY

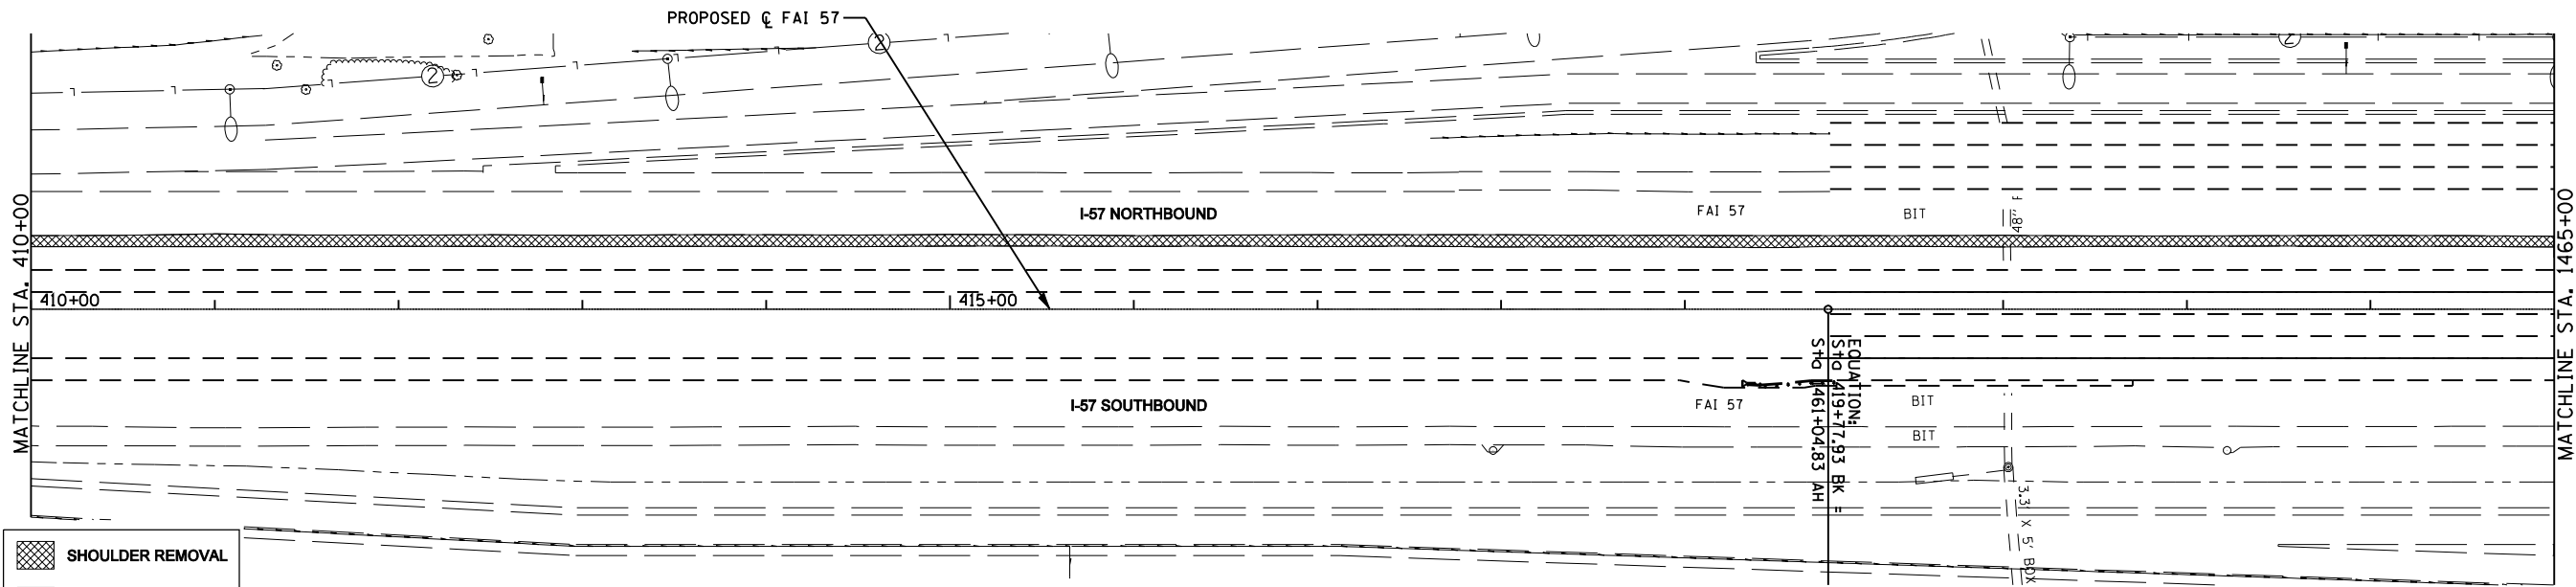

SHOULDER REMOVAL
 PAVEMENT REMOVAL
 MILL AND OVERLAY

FILE NAME =	USER NAME = *USER*	DESIGNED - JRQ__	REVISED - ---
FILE		DRAWN - MSK__	REVISED - ---
	PLOT SCALE = *SCALE*	CHECKED - SLD__	REVISED - ---
	PLOT DATE = *DATE*	DATE - 02/01/2013	REVISED - ---

STATE OF ILLINOIS
DEPARTMENT OF TRANSPORTATION

REMOVAL PLAN
INTERSTATE 57

SCALE: 1"=50' SHEET NO. 9 OF 10 SHEETS STA. 395+00 TO STA. 1465+00

F.A.I. RTE.	SECTION	COUNTY	TOTAL SHEETS	SHEET NO.
57	(X1-6-2,X1-5,(X1-4-1BR-1)R-1	WILLIAMSON	202	74
CONTRACT NO. 78334				
FED. ROAD DIST. NO. ILLINOIS FED. AID PROJECT				

EFK·Moen, LLC
 Civil Engineering Design