



NOTE

SEE PAVEMENT MARKING TYPICAL AND SCHEDULE OF QUANTITIES FOR PAVEMENT MARKINGS, RAISED REFLECTIVE PAVEMENT MARKERS, RAISED PAVEMENT MARKER REFLECTOR REPLACEMENT AND REMOVALS.

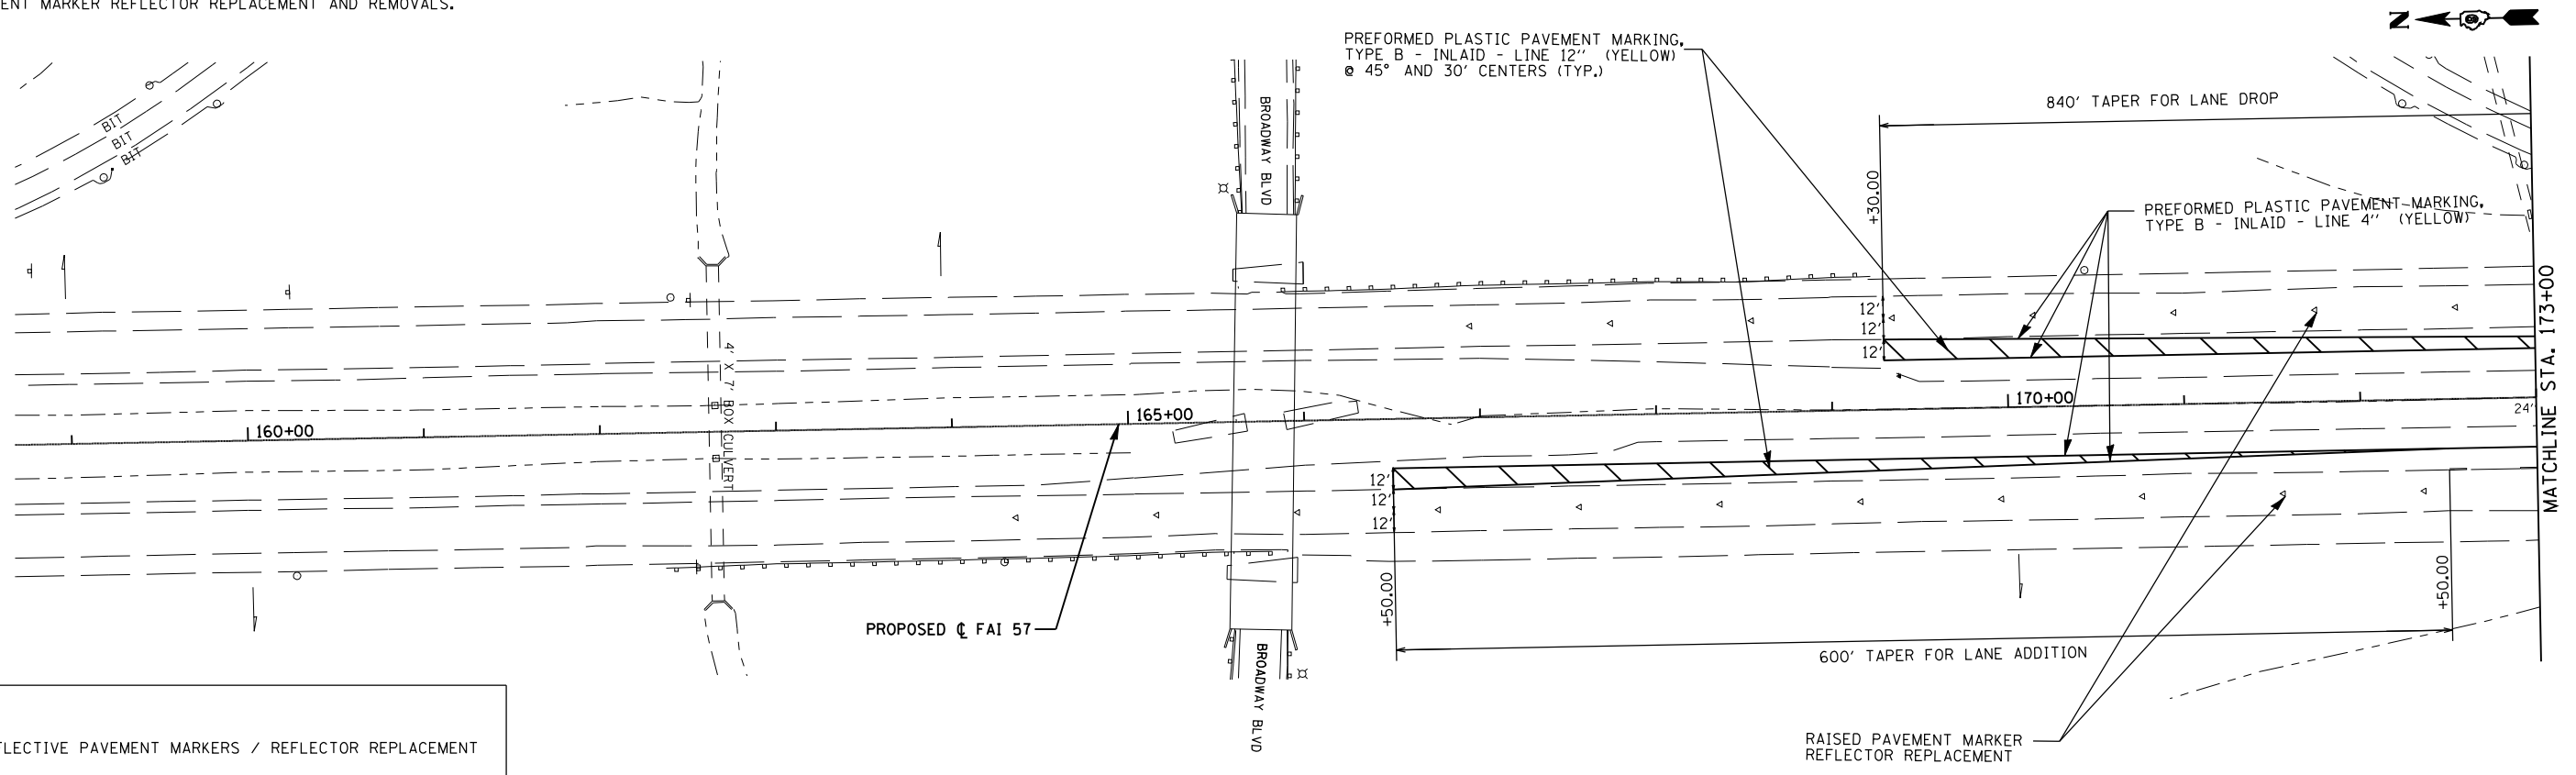

LEGEND
 ◁ RAISED REFLECTIVE PAVEMENT MARKERS / REFLECTOR REPLACEMENT

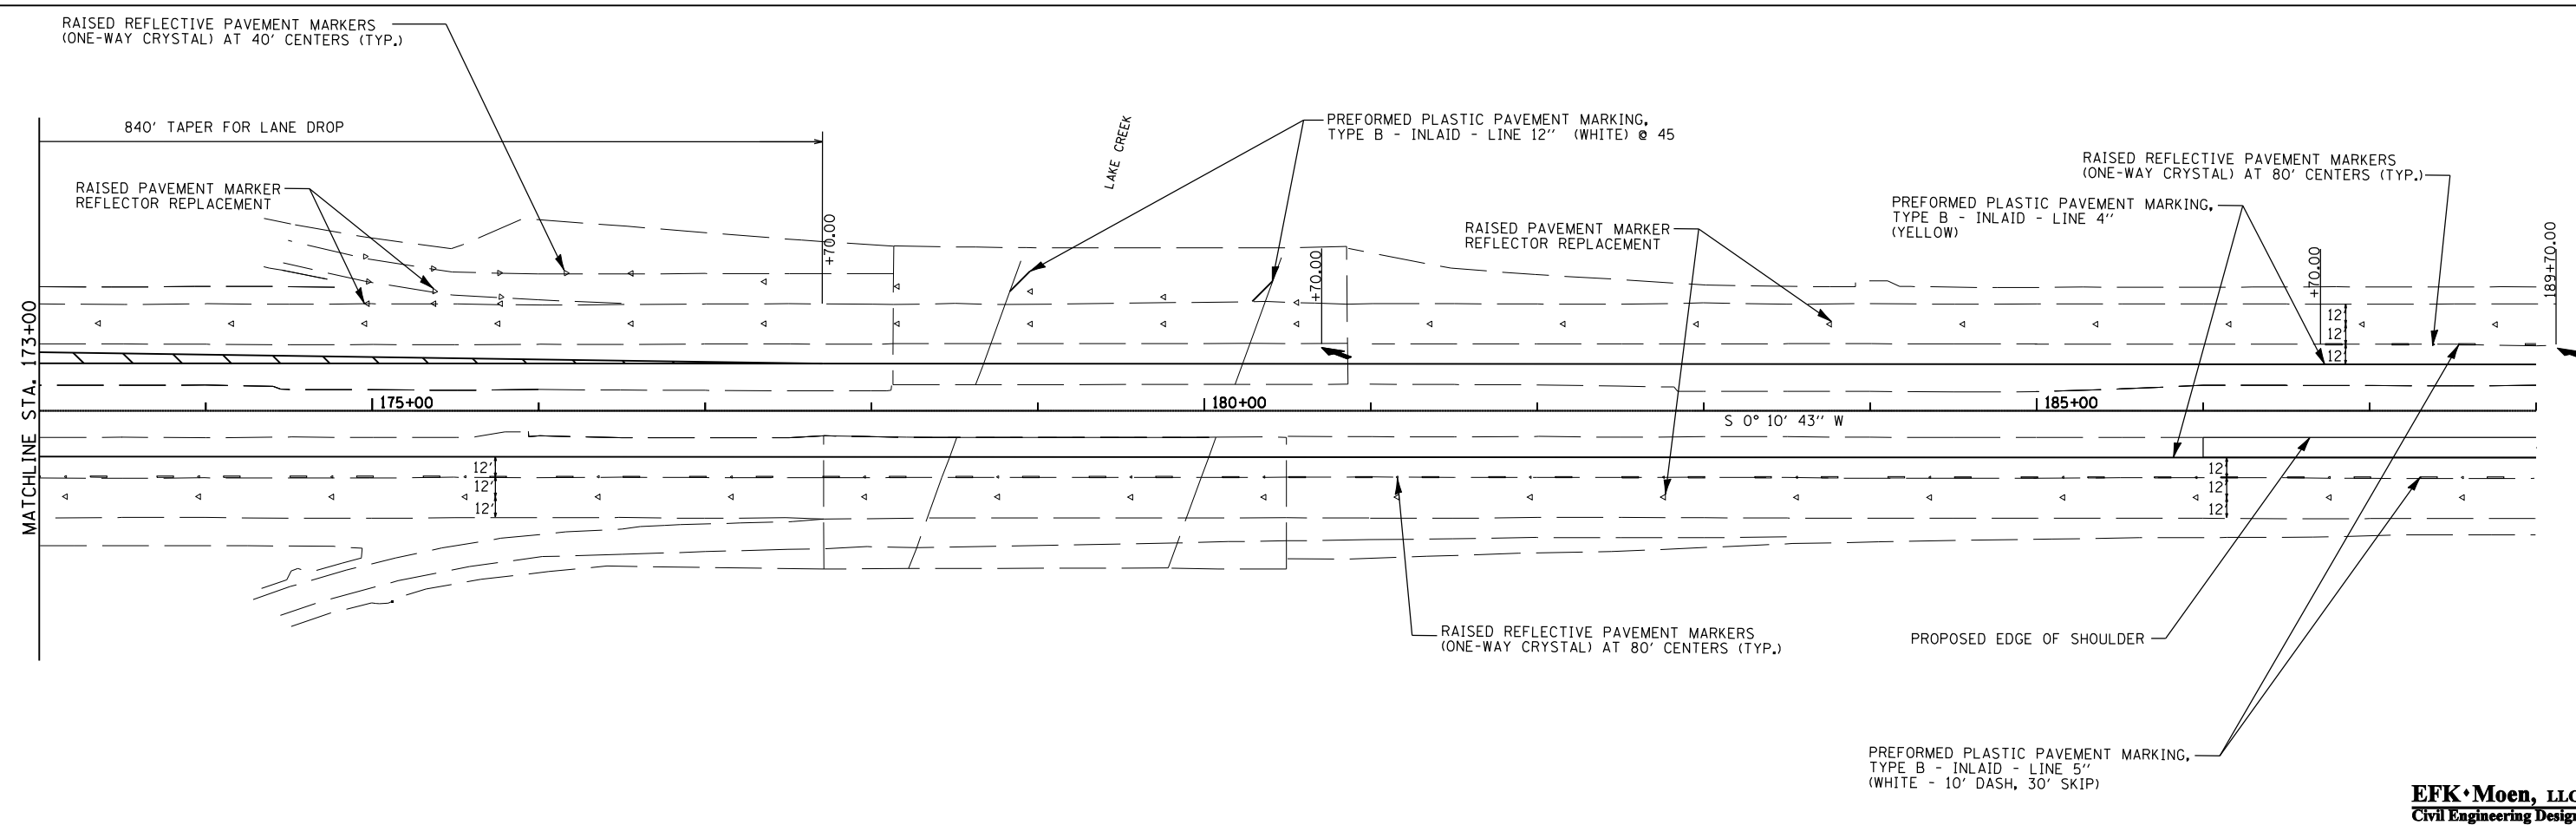

FILE NAME =	USER NAME = #USER*	DESIGNED - JRD	REVISED -
FILE		DRAWN - MSK	REVISED -
	PLOT SCALE = #SCALE*	CHECKED - SLD	REVISED -
	PLOT DATE = #DATE*	DATE - 02/01/2013	REVISED -

**STATE OF ILLINOIS
 DEPARTMENT OF TRANSPORTATION**

**PAVEMENT MARKING PLAN
 INTERSTATE 57**
 SCALE: 1"=50' SHEET NO. 2 OF 4 SHEETS STA. 145+00 TO STA. 188+00

F.A.I. RTE.	SECTION	COUNTY	TOTAL SHEETS	SHEET NO.
57	(X1-6-2,X1-5,(X1-4-1BR-1)R-1	WILLIAMSON	202	81
FED. ROAD DIST. NO. ILLINOIS FED. AID PROJECT			CONTRACT NO. 78334	

EFK•Moen, LLC
 Civil Engineering Design