


STATE OF ILLINOIS
DEPARTMENT OF TRANSPORTATION

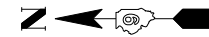

EAST EDGE OF SHOULDER

LOCATION	STATION	OFFSET	THEORETICAL GRADE ELEVATION
N. End of N. Aprpr.	227+63.03	-36.000	411.142
B1	227+73.03	-36.000	411.024
B2	227+83.03	-36.000	410.906
S. End of N. Aprpr.	227+93.03	-36.000	410.788

EAST EDGE OF PAVEMENT

LOCATION	STATION	OFFSET	THEORETICAL GRADE ELEVATION
N. End of N. Aprpr.	227+53.74	-24.000	411.502
B1	227+63.74	-24.000	411.384
B2	227+73.74	-24.000	411.266
S. End of N. Aprpr.	227+83.74	-24.000	411.147

EDGE OF PAVEMENT & SLOPE CHANGE

LOCATION	STATION	OFFSET	THEORETICAL GRADE ELEVATION
N. End of N. Aprpr.	227+44.45	-12.000	411.862
B1	227+54.45	-12.000	411.744
B2	227+64.45	-12.000	411.625
S. End of N. Aprpr.	227+74.45	-12.000	411.507

STAGE CONSTRUCTION JOINT


LOCATION	STATION	OFFSET	THEORETICAL GRADE ELEVATION
N. End of N. Aprpr.	227+41.23	-7.833	411.965
B1	227+51.23	-7.833	411.847
B2	227+61.23	-7.833	411.729
S. End of N. Aprpr.	227+71.23	-7.833	411.610

CL ROADWAY & P.G.L.

LOCATION	STATION	OFFSET	THEORETICAL GRADE ELEVATION
N. End of N. Aprpr.	227+35.16	00.000	412.159
B1	227+45.16	00.000	412.041
B2	227+55.16	00.000	411.923
S. End of N. Aprpr.	227+65.16	00.000	411.804

WEST EDGE OF PAVEMENT

LOCATION	STATION	OFFSET	THEORETICAL GRADE ELEVATION
N. End of N. Aprpr.	227+25.87	12.000	412.103
B1	227+35.87	12.000	411.963
B2	227+45.87	12.000	411.845
S. End of N. Aprpr.	227+55.87	12.000	411.727

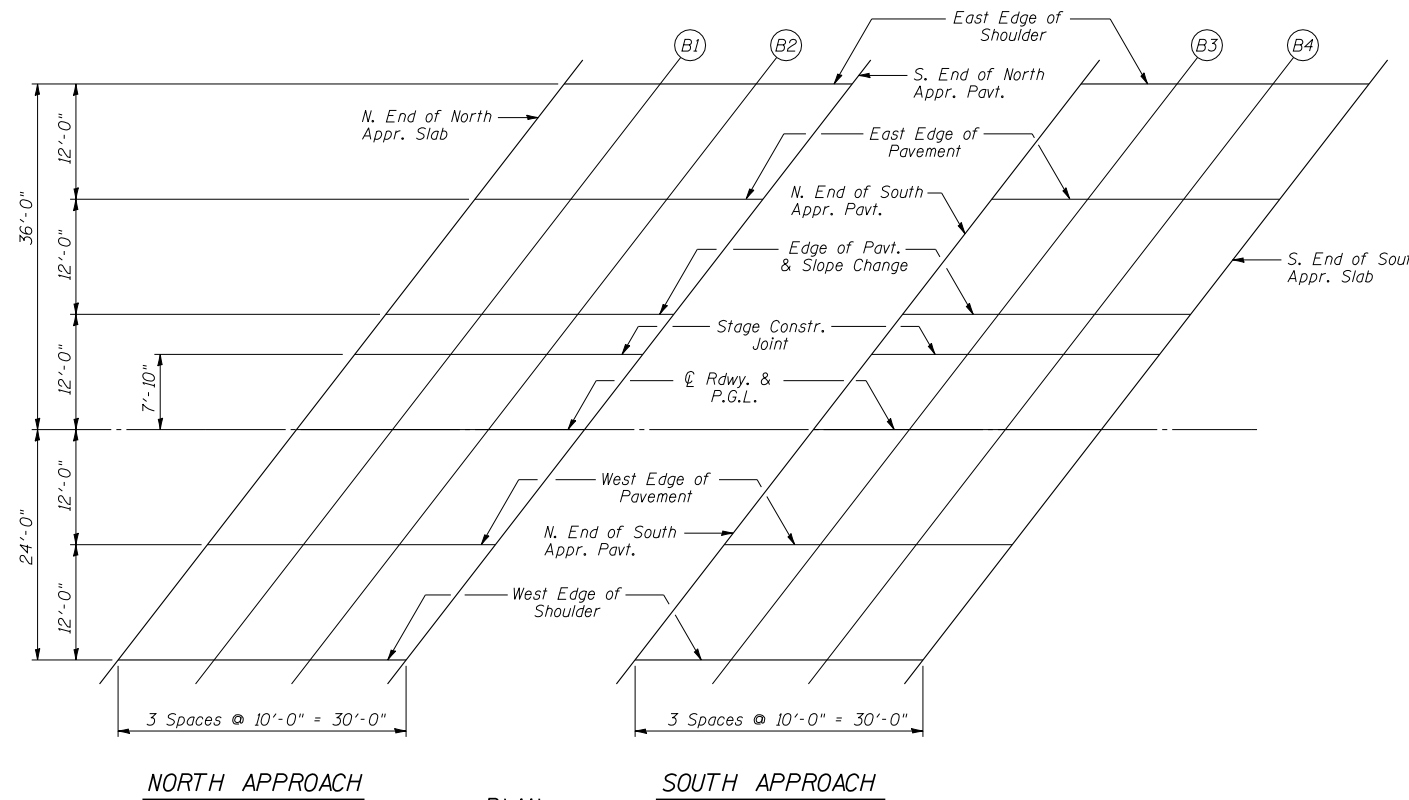

NORTH APPROACH

SOUTH APPROACH

PLAN
(S.N.100-0011)

WEST EDGE OF SHOULDER

LOCATION	STATION	OFFSET	THEORETICAL GRADE ELEVATION
N. End of N. Aprpr.	227+16.58	24.000	412.011
B1	227+26.58	24.000	411.841
B2	227+36.58	24.000	411.705
S. End of N. Aprpr.	227+46.58	24.000	411.587

WEST EDGE OF SHOULDER

LOCATION	STATION	OFFSET	THEORETICAL GRADE ELEVATION
N. End of S. Aprpr.	227+85.74	24.000	411.124
B3	227+95.74	24.000	411.006
B4	228+05.74	24.000	410.887
S. End of S. Aprpr.	228+15.74	24.000	410.769

EAST EDGE OF SHOULDER

LOCATION	STATION	OFFSET	THEORETICAL GRADE ELEVATION
N. End of S. Aprpr.	228+32.19	-36.000	410.325
B3	228+42.19	-36.000	410.218
B4	228+52.19	-36.000	410.152
S. End of S. Aprpr.	228+62.19	-36.000	410.085

EAST EDGE OF PAVEMENT

LOCATION	STATION	OFFSET	THEORETICAL GRADE ELEVATION
N. End of S. Aprpr.	228+22.90	-24.000	410.685
B3	228+32.90	-24.000	410.566
B4	228+42.90	-24.000	410.463
S. End of S. Aprpr.	228+52.90	-24.000	410.397

EDGE OF PAVEMENT & SLOPE CHANGE

LOCATION	STATION	OFFSET	THEORETICAL GRADE ELEVATION
N. End of S. Aprpr.	228+13.61	-12.000	411.044
B3	228+23.61	-12.000	410.926
B4	228+33.61	-12.000	410.808
S. End of S. Aprpr.	228+43.61	-12.000	410.709

STAGE CONSTRUCTION JOINT

LOCATION	STATION	OFFSET	THEORETICAL GRADE ELEVATION
N. End of S. Aprpr.	228+10.39	-7.833	411.148
B3	228+20.39	-7.833	411.029
B4	228+30.39	-7.833	410.911
S. End of S. Aprpr.	228+40.39	-7.833	410.795

CL ROADWAY & P.G.L.

LOCATION	STATION	OFFSET	THEORETICAL GRADE ELEVATION
N. End of S. Aprpr.	228+04.32	00.000	411.342
B3	228+14.32	00.000	411.223
B4	228+24.32	00.000	411.105
S. End of S. Aprpr.	228+34.32	00.000	410.987

WEST EDGE OF PAVEMENT

LOCATION	STATION	OFFSET	THEORETICAL GRADE ELEVATION
N. End of S. Aprpr.	227+95.03	12.000	411.264
B3	228+05.03	12.000	411.146
B4	228+15.03	12.000	411.028
S. End of S. Aprpr.	228+25.03	12.000	410.909

APPROACH SLAB ELEVATIONS 2
F.A.I. RTE. 57 OVER
LAKE CREEK BRANCH
STATION 228+25.00
STRUCTURE NO. 100-0011 (S.B.)

CMT
CRAWFORD MURPHY & TILLY, INC.
CONSULTING ENGINEERS
SPRINGFIELD, IL ■ AURORA, IL ■ ST. LOUIS, MO
ROCKFORD, IL ■ PEORIA, IL ■ CHICAGO, IL

DESIGNED BY: KEH
CHECKED BY: WLB

DRAWN BY: GLD
DATE: 4/12/10

SHEET NO. 9
29 SHEETS

F.A.S. RTE.	SECTION	COUNTY	TOTAL SHEETS	SHEET NO.
I-57	(X1-4-1) BR -1	WILLIAMSON	202	92
CONTRACT NO. 78334				
FED. ROAD DIST. NO. 9 ILLINOIS FED. AID PROJECT				