


BY	DATE
FINAL SURVEY	SURVEYED
NOTE BOOK	PLOTTED
NO.	TEMPLATE
	AREAS CHECKED
	AREAS CHECKED

BY	DATE
ORIGINAL SURVEY	SURVEYED
NOTE BOOK	PLOTTED
NO.	TEMPLATE
	AREAS CHECKED
	AREAS CHECKED

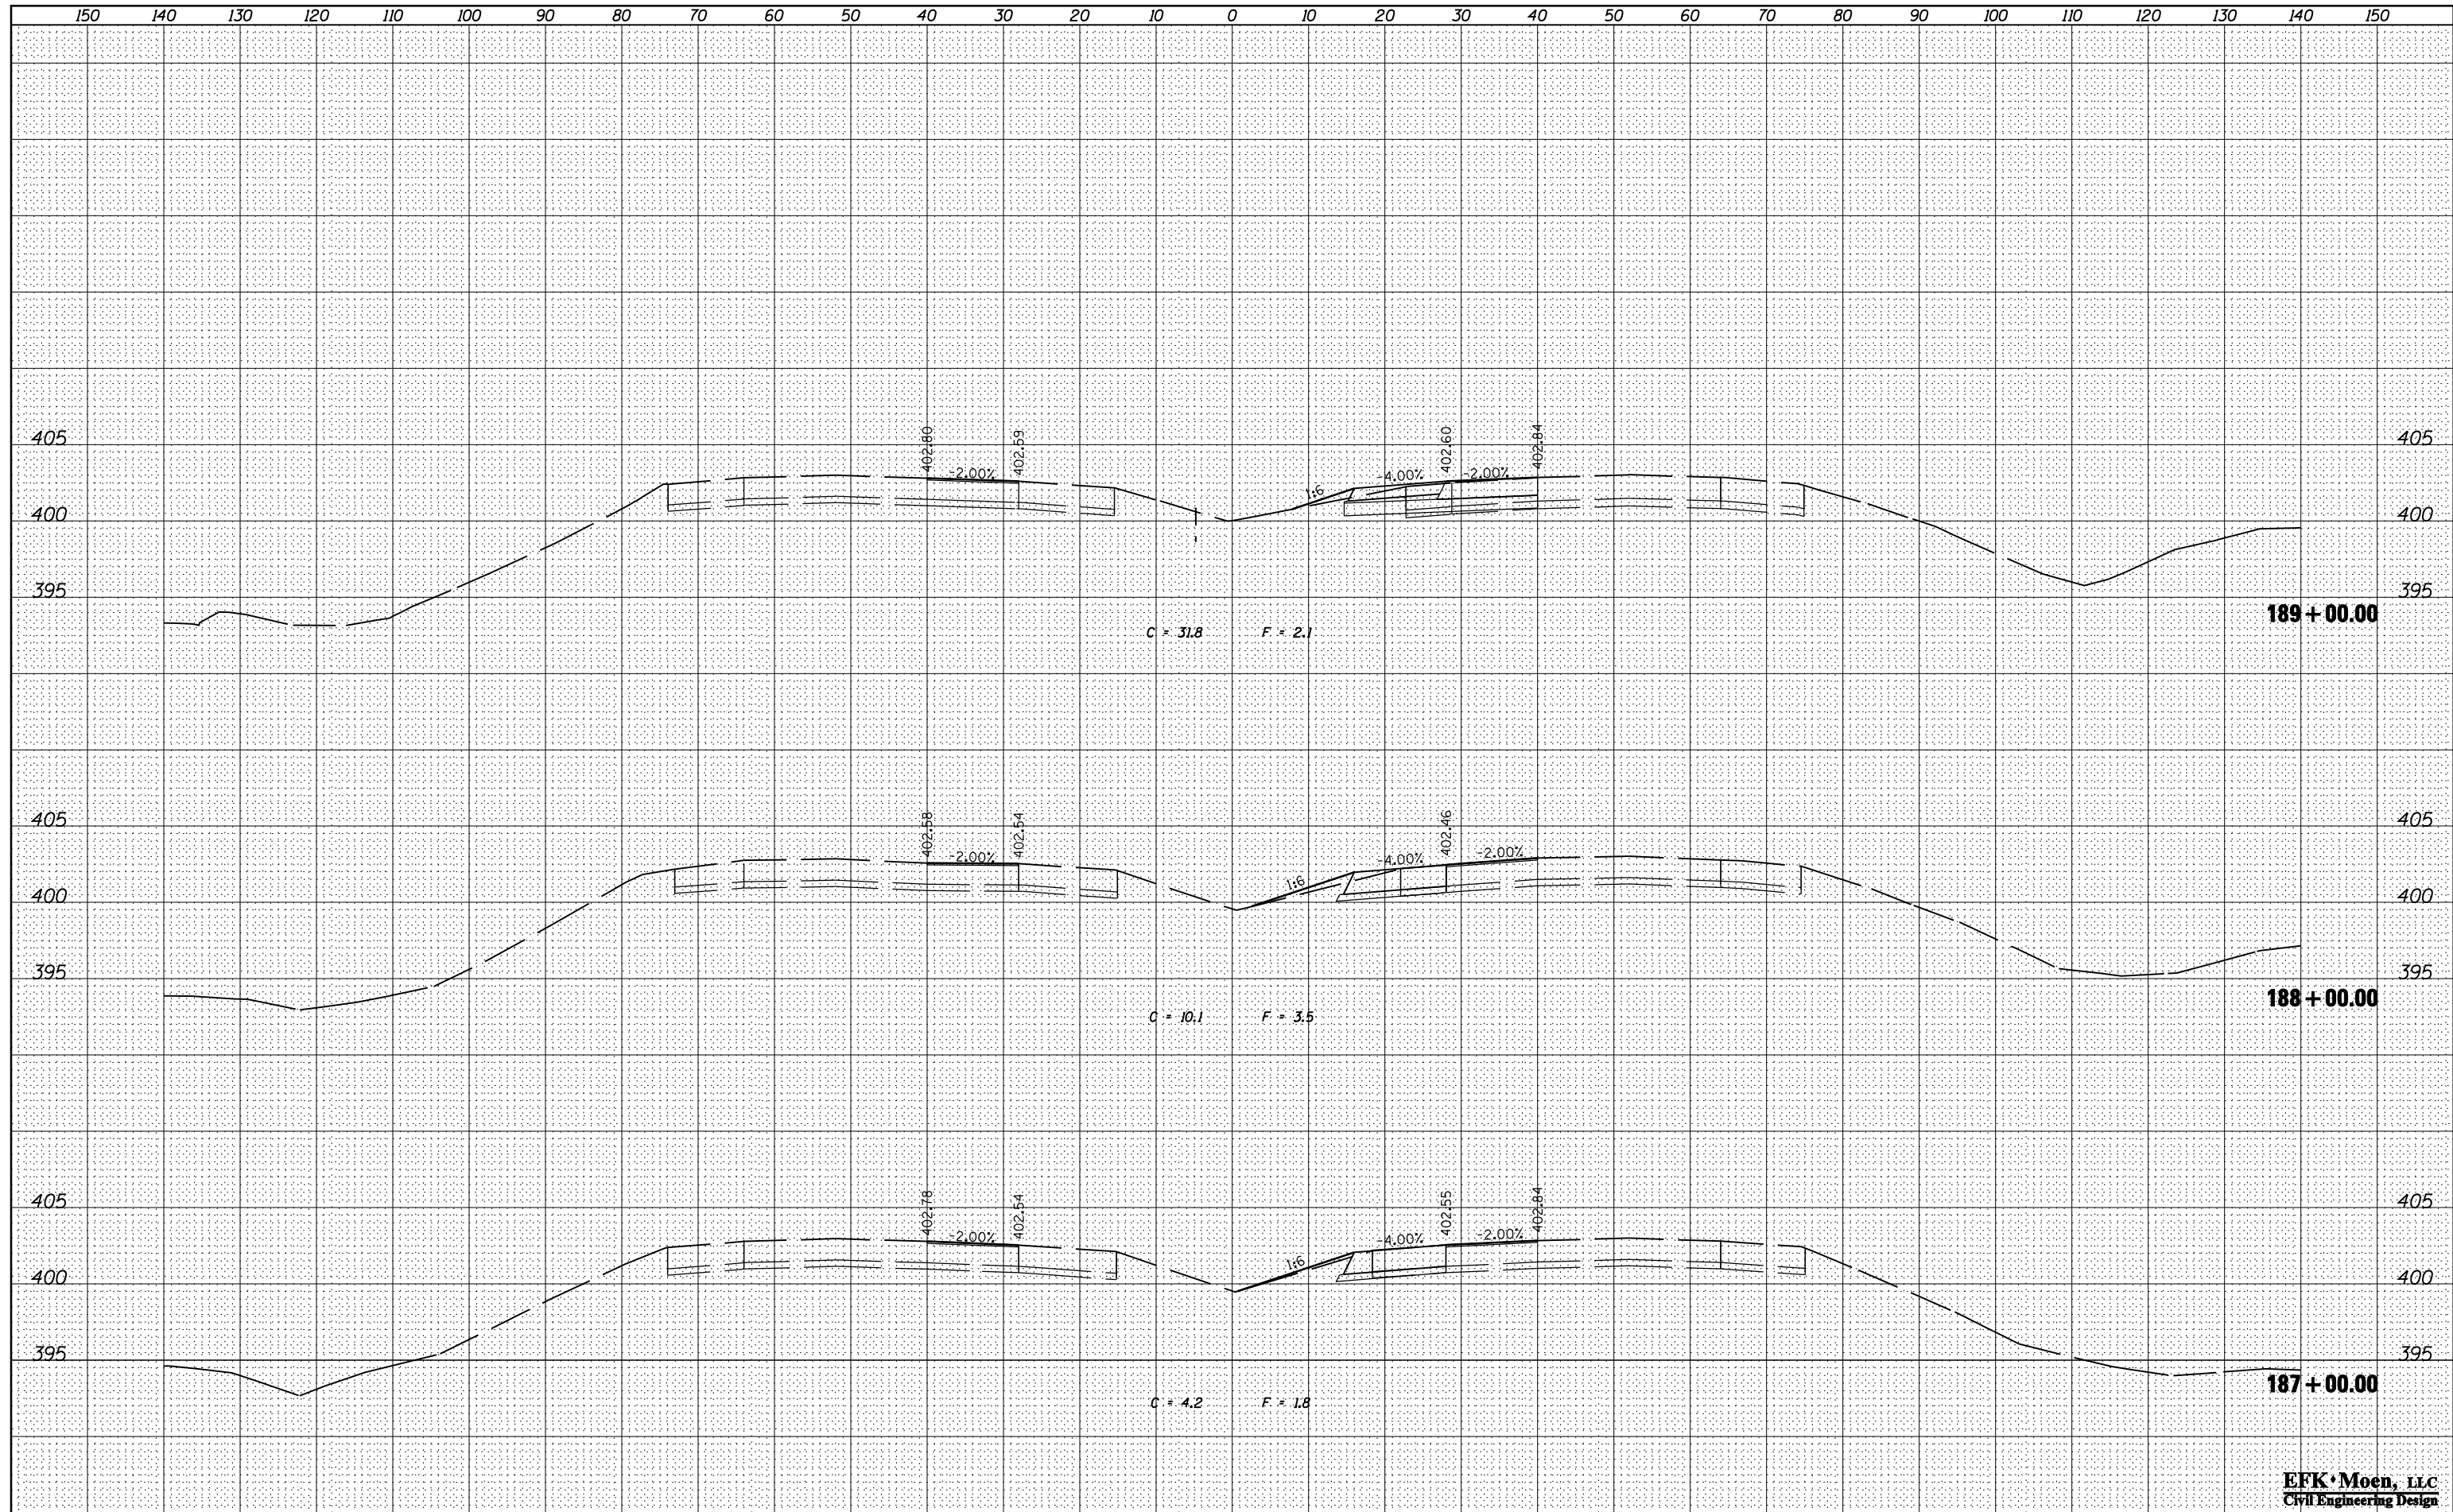

EFK Moen, LLC
Civil Engineering Design

FILE NAME =	USER NAME = *USER*	DESIGNED - JRD	REVISED -	<p align="center">STATE OF ILLINOIS DEPARTMENT OF TRANSPORTATION</p> <p align="center">FAI ROUTE 57 (I-57) CROSS SECTIONS</p>	F.A.I. RTE. =	SECTION =	COUNTY =	TOTAL SHEETS =	SHEET NO. =
FILEL		DRAWN - MSK	REVISED -		57	(X1-6-2,X1-5,(X1-4-1BR-1))R-1	WILLIAMSON	202	126
		CHECKED - SLD	REVISED -		CONTRACT NO. 78334				
MODELNAME		DATE - 02/01/2013	REVISED -		SCALE: 10 H : 5 V	SHEET 7 OF 83 SHEETS	STA. 187+00.00 TO STA. 189+00.00	ILLINOIS FED. AID PROJECT	