


DATE	
BY	
SURVEYED	
PLOTTED	
TEMPLATE	
AREAS	
CHECKED	
NO.	

DATE	
BY	
SURVEYED	
PLOTTED	
TEMPLATE	
AREAS	
CHECKED	
NO.	

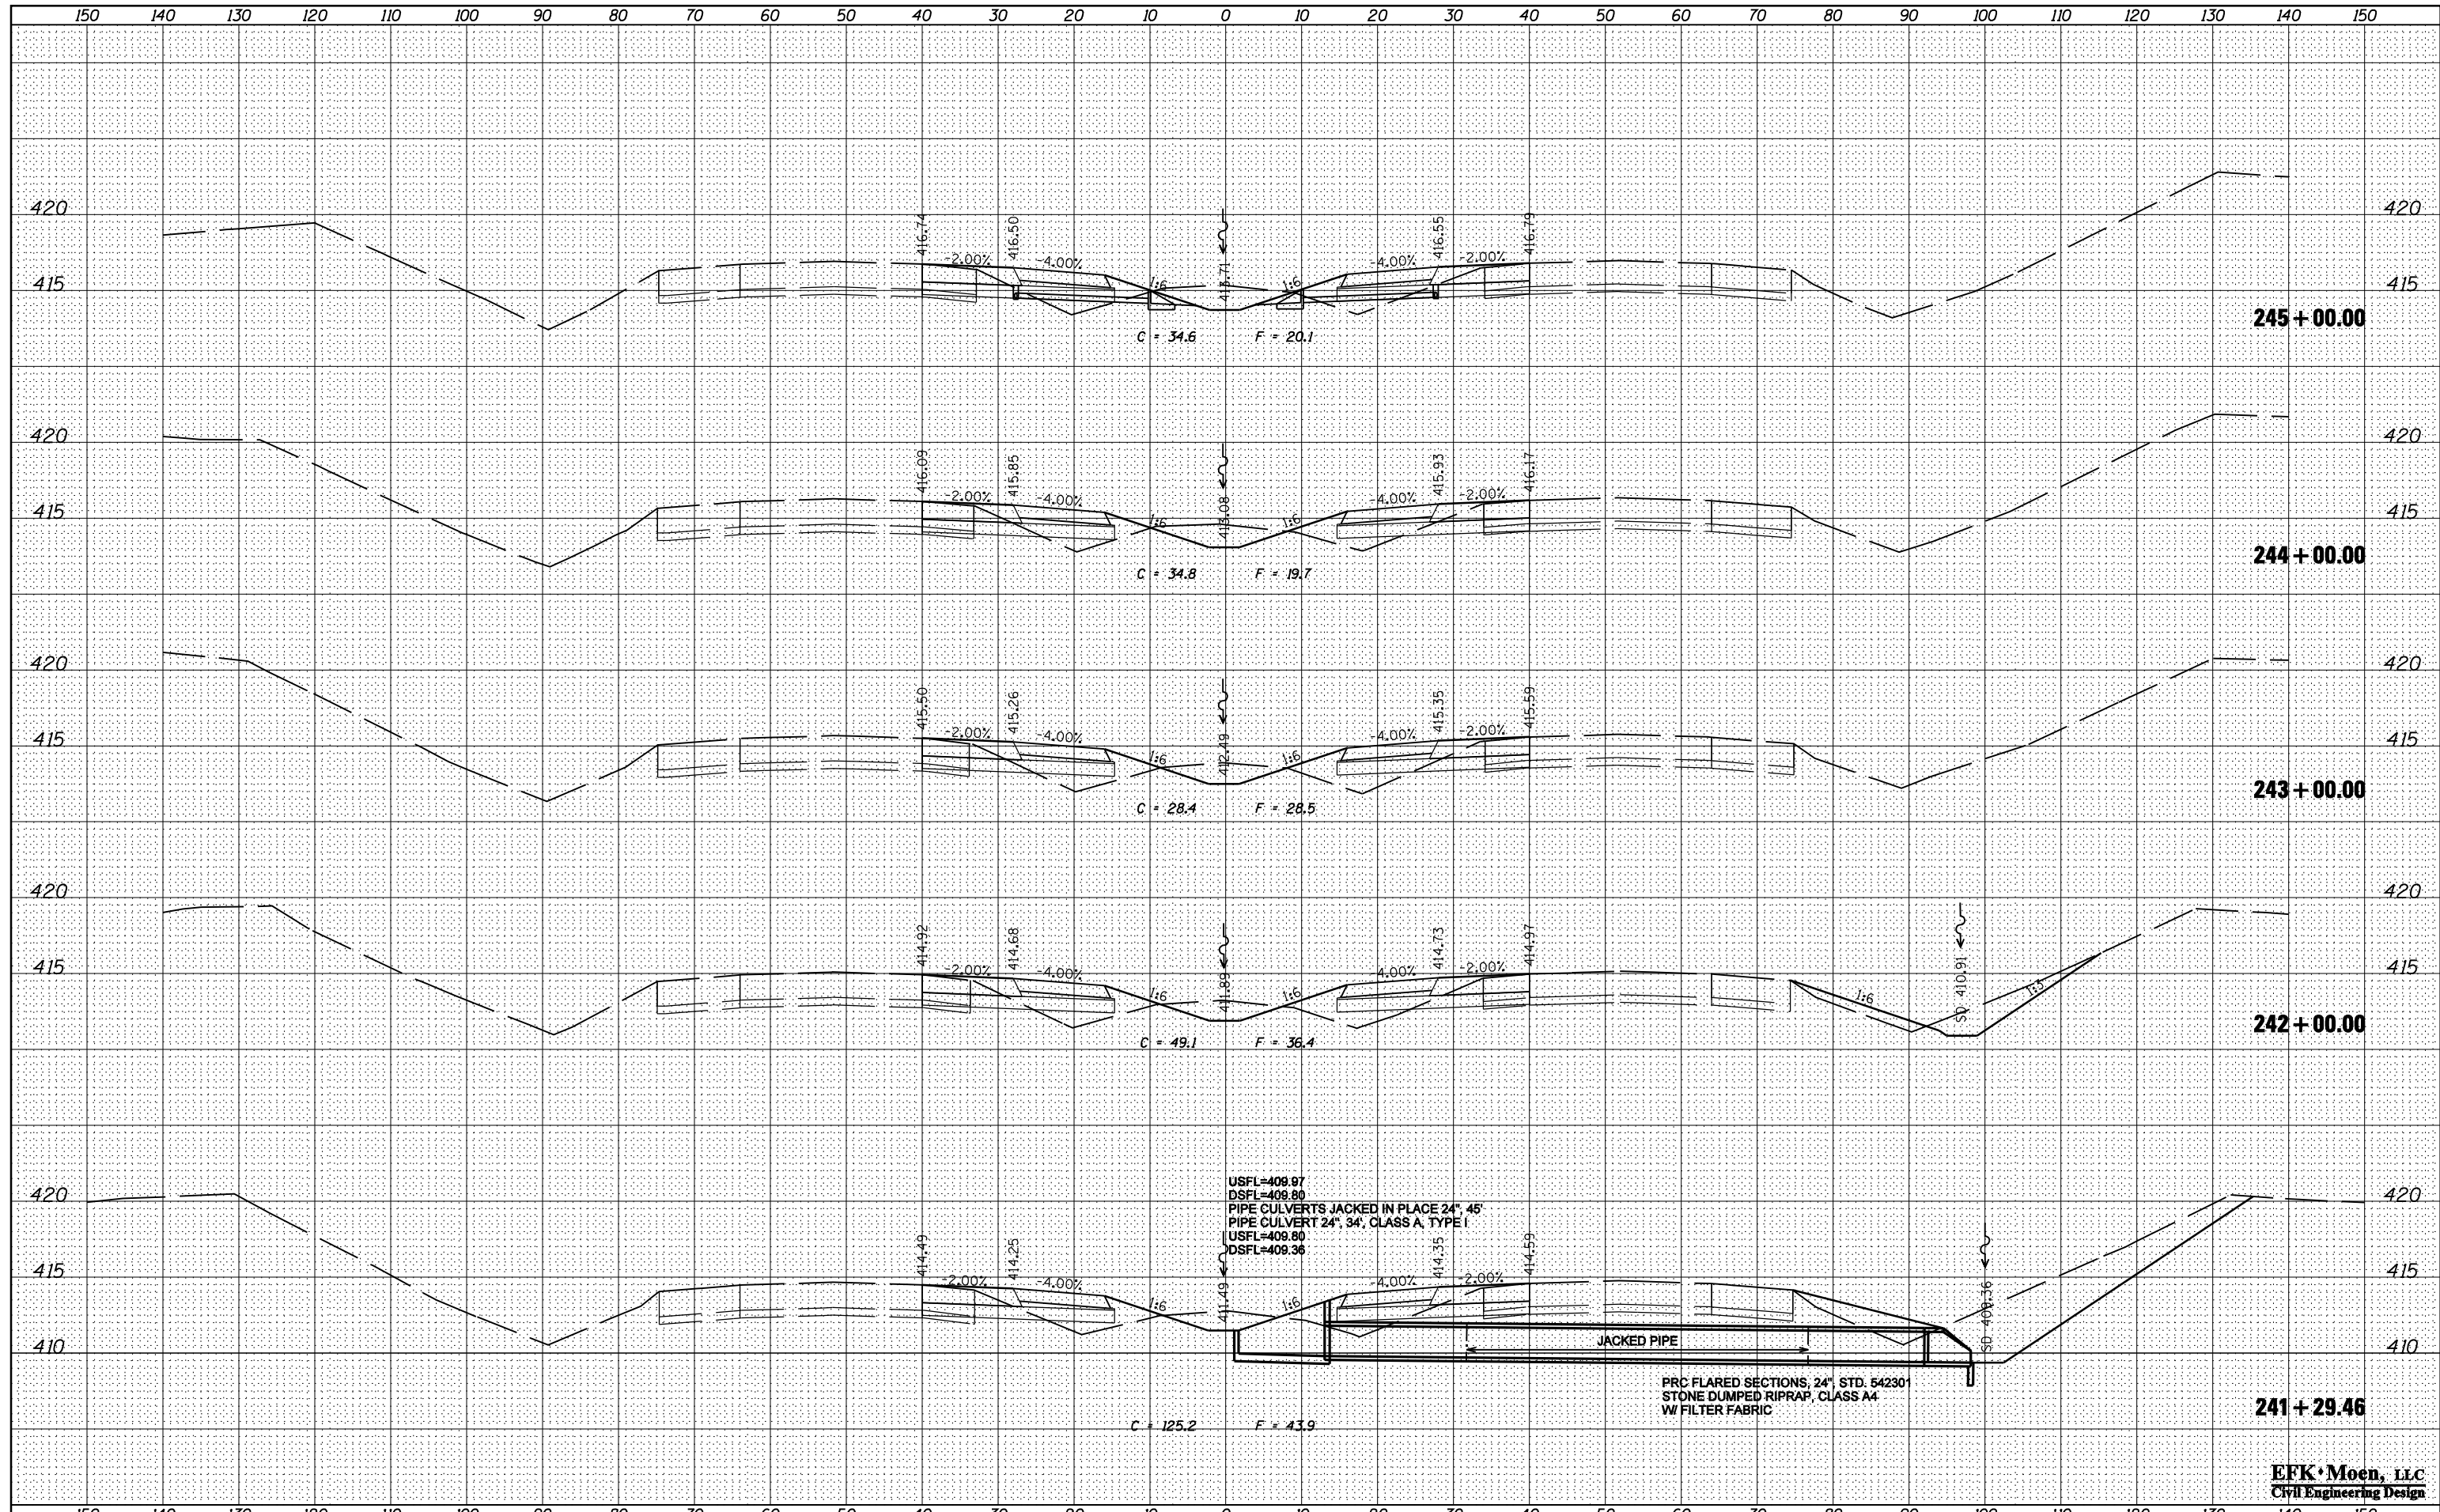

FILE NAME =
 FILEL
 MODELNAME

USER NAME = *USER*
 DESIGNED - JRD
 DRAWN - MSK
 CHECKED - SLD
 DATE - 02/01/2013

REVISED -
 REVISED -
 REVISED -
 REVISED -

**STATE OF ILLINOIS
 DEPARTMENT OF TRANSPORTATION**

FAI ROUTE 57 (I-57) CROSS SECTIONS
 SCALE: 10 H : 5 V SHEET 29 OF 83 SHEETS STA. 241+29.46 TO STA. 245+00.00

F.A.I. RTE.	SECTION	COUNTY	TOTAL SHEETS	SHEET NO.
57	XI-6-2,XI-5,(XI-4-1BR-1)R-1	WILLIAMSON	202	148
			CONTRACT NO. 78334	
ILLINOIS FED. AID PROJECT				

EFK Moen, LLC
 Civil Engineering Design