


DATE	
BY	
FINAL SURVEY	
SURVEYED	
PLOTTED	
TEMPLATE	
NOTE BOOK	
AREAS CHECKED	
NO.	

DATE	
BY	
ORIGINAL SURVEY	
SURVEYED	
PLOTTED	
TEMPLATE	
NOTE BOOK	
AREAS CHECKED	
NO.	

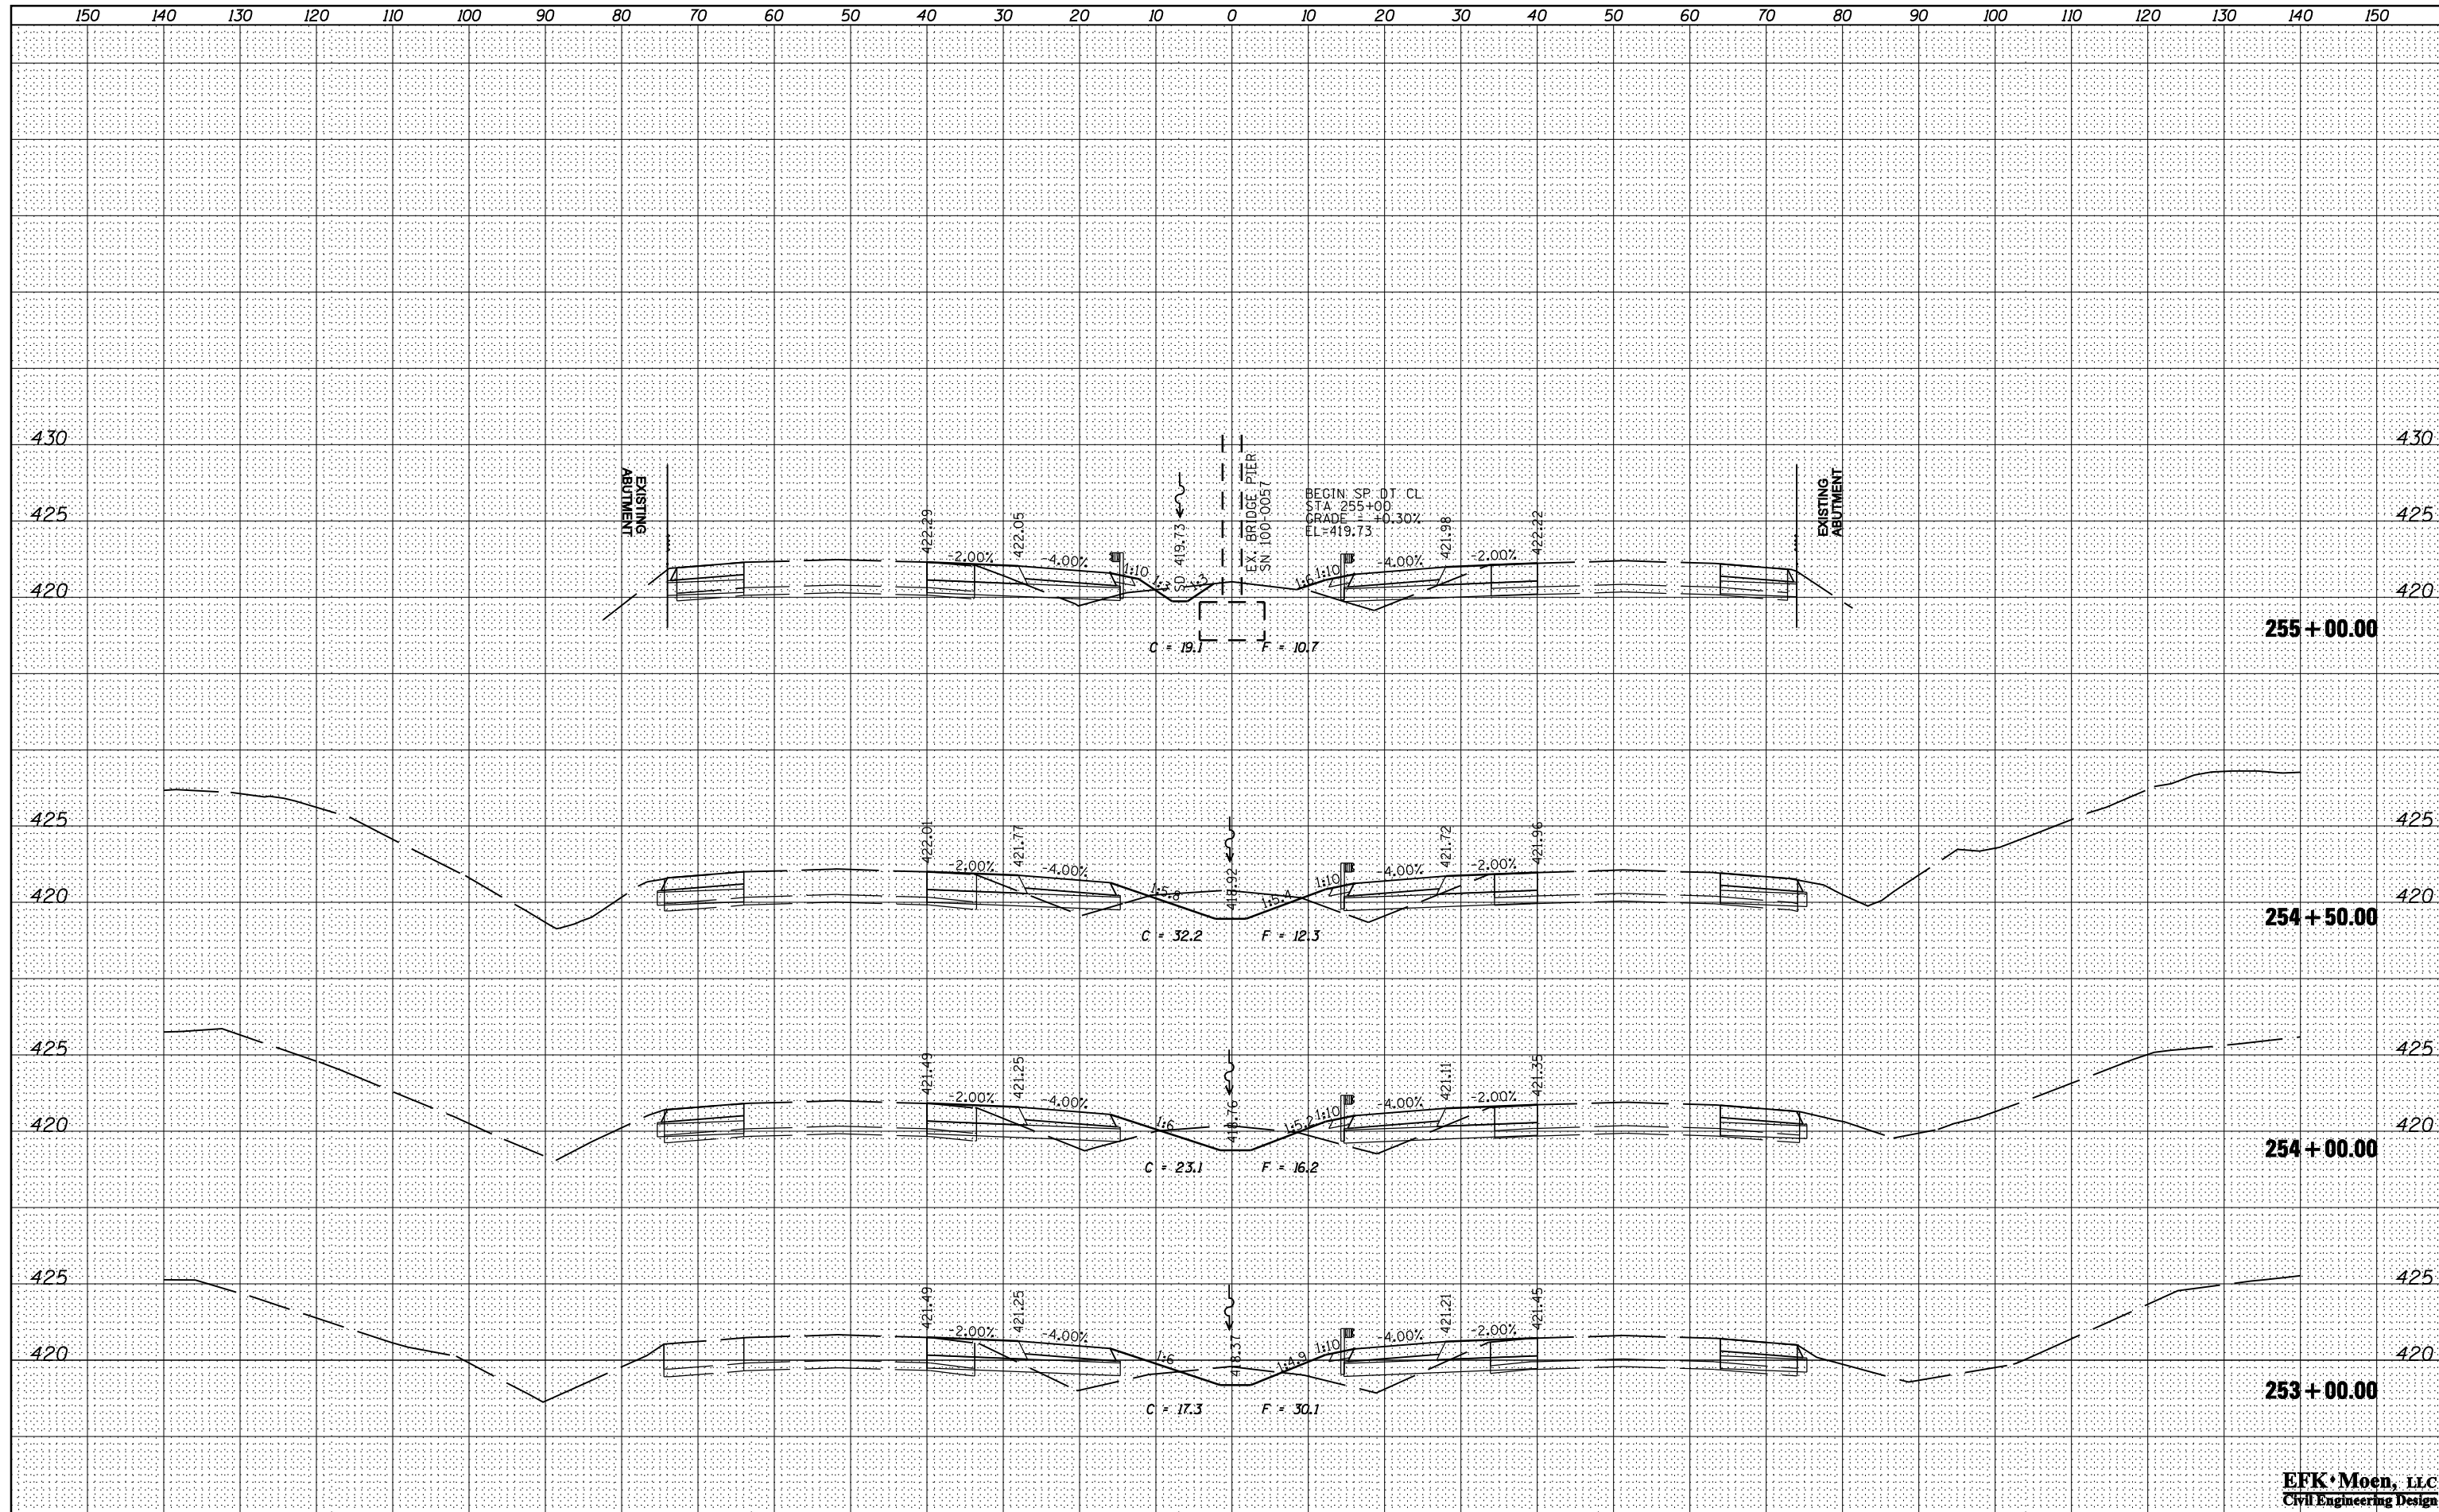

EFK Moen, LLC
Civil Engineering Design

FILE NAME =	USER NAME = \$USER\$	DESIGNED - JRD	REVISED -	STATE OF ILLINOIS DEPARTMENT OF TRANSPORTATION	FAI ROUTE 57 (I-57) CROSS SECTIONS	F.A.I. RTE.	SECTION	COUNTY	TOTAL SHEETS	SHEET NO.	
*FILEL\$		DRAWN - MSK	REVISED -			57	XI-6-2,XI-5,(XI-4-1BR-1)R-1	WILLIAMSON	202	151	
PLOT SCALE = \$SCALE\$		CHECKED - SLD	REVISED -			CONTRACT NO. 78334					
*MODELNAME\$		DATE - 02/01/2013	REVISED -			ILLINOIS FED. AID PROJECT					
SCALE: 10 H : 5 V					SHEET 32 OF 83 SHEETS STA. 253+00.00 TO STA. 255+00.00						