


DATE	
BY	
FINAL SURVEY	SURVEYED
NOTE BOOK	PLOTTED
NO.	TEMPLATE
	AREAS CHECKED
	AREAS CHECKED

DATE	
BY	
ORIGINAL SURVEY	SURVEYED
NOTE BOOK	PLOTTED
NO.	TEMPLATE
	AREAS CHECKED
	AREAS CHECKED

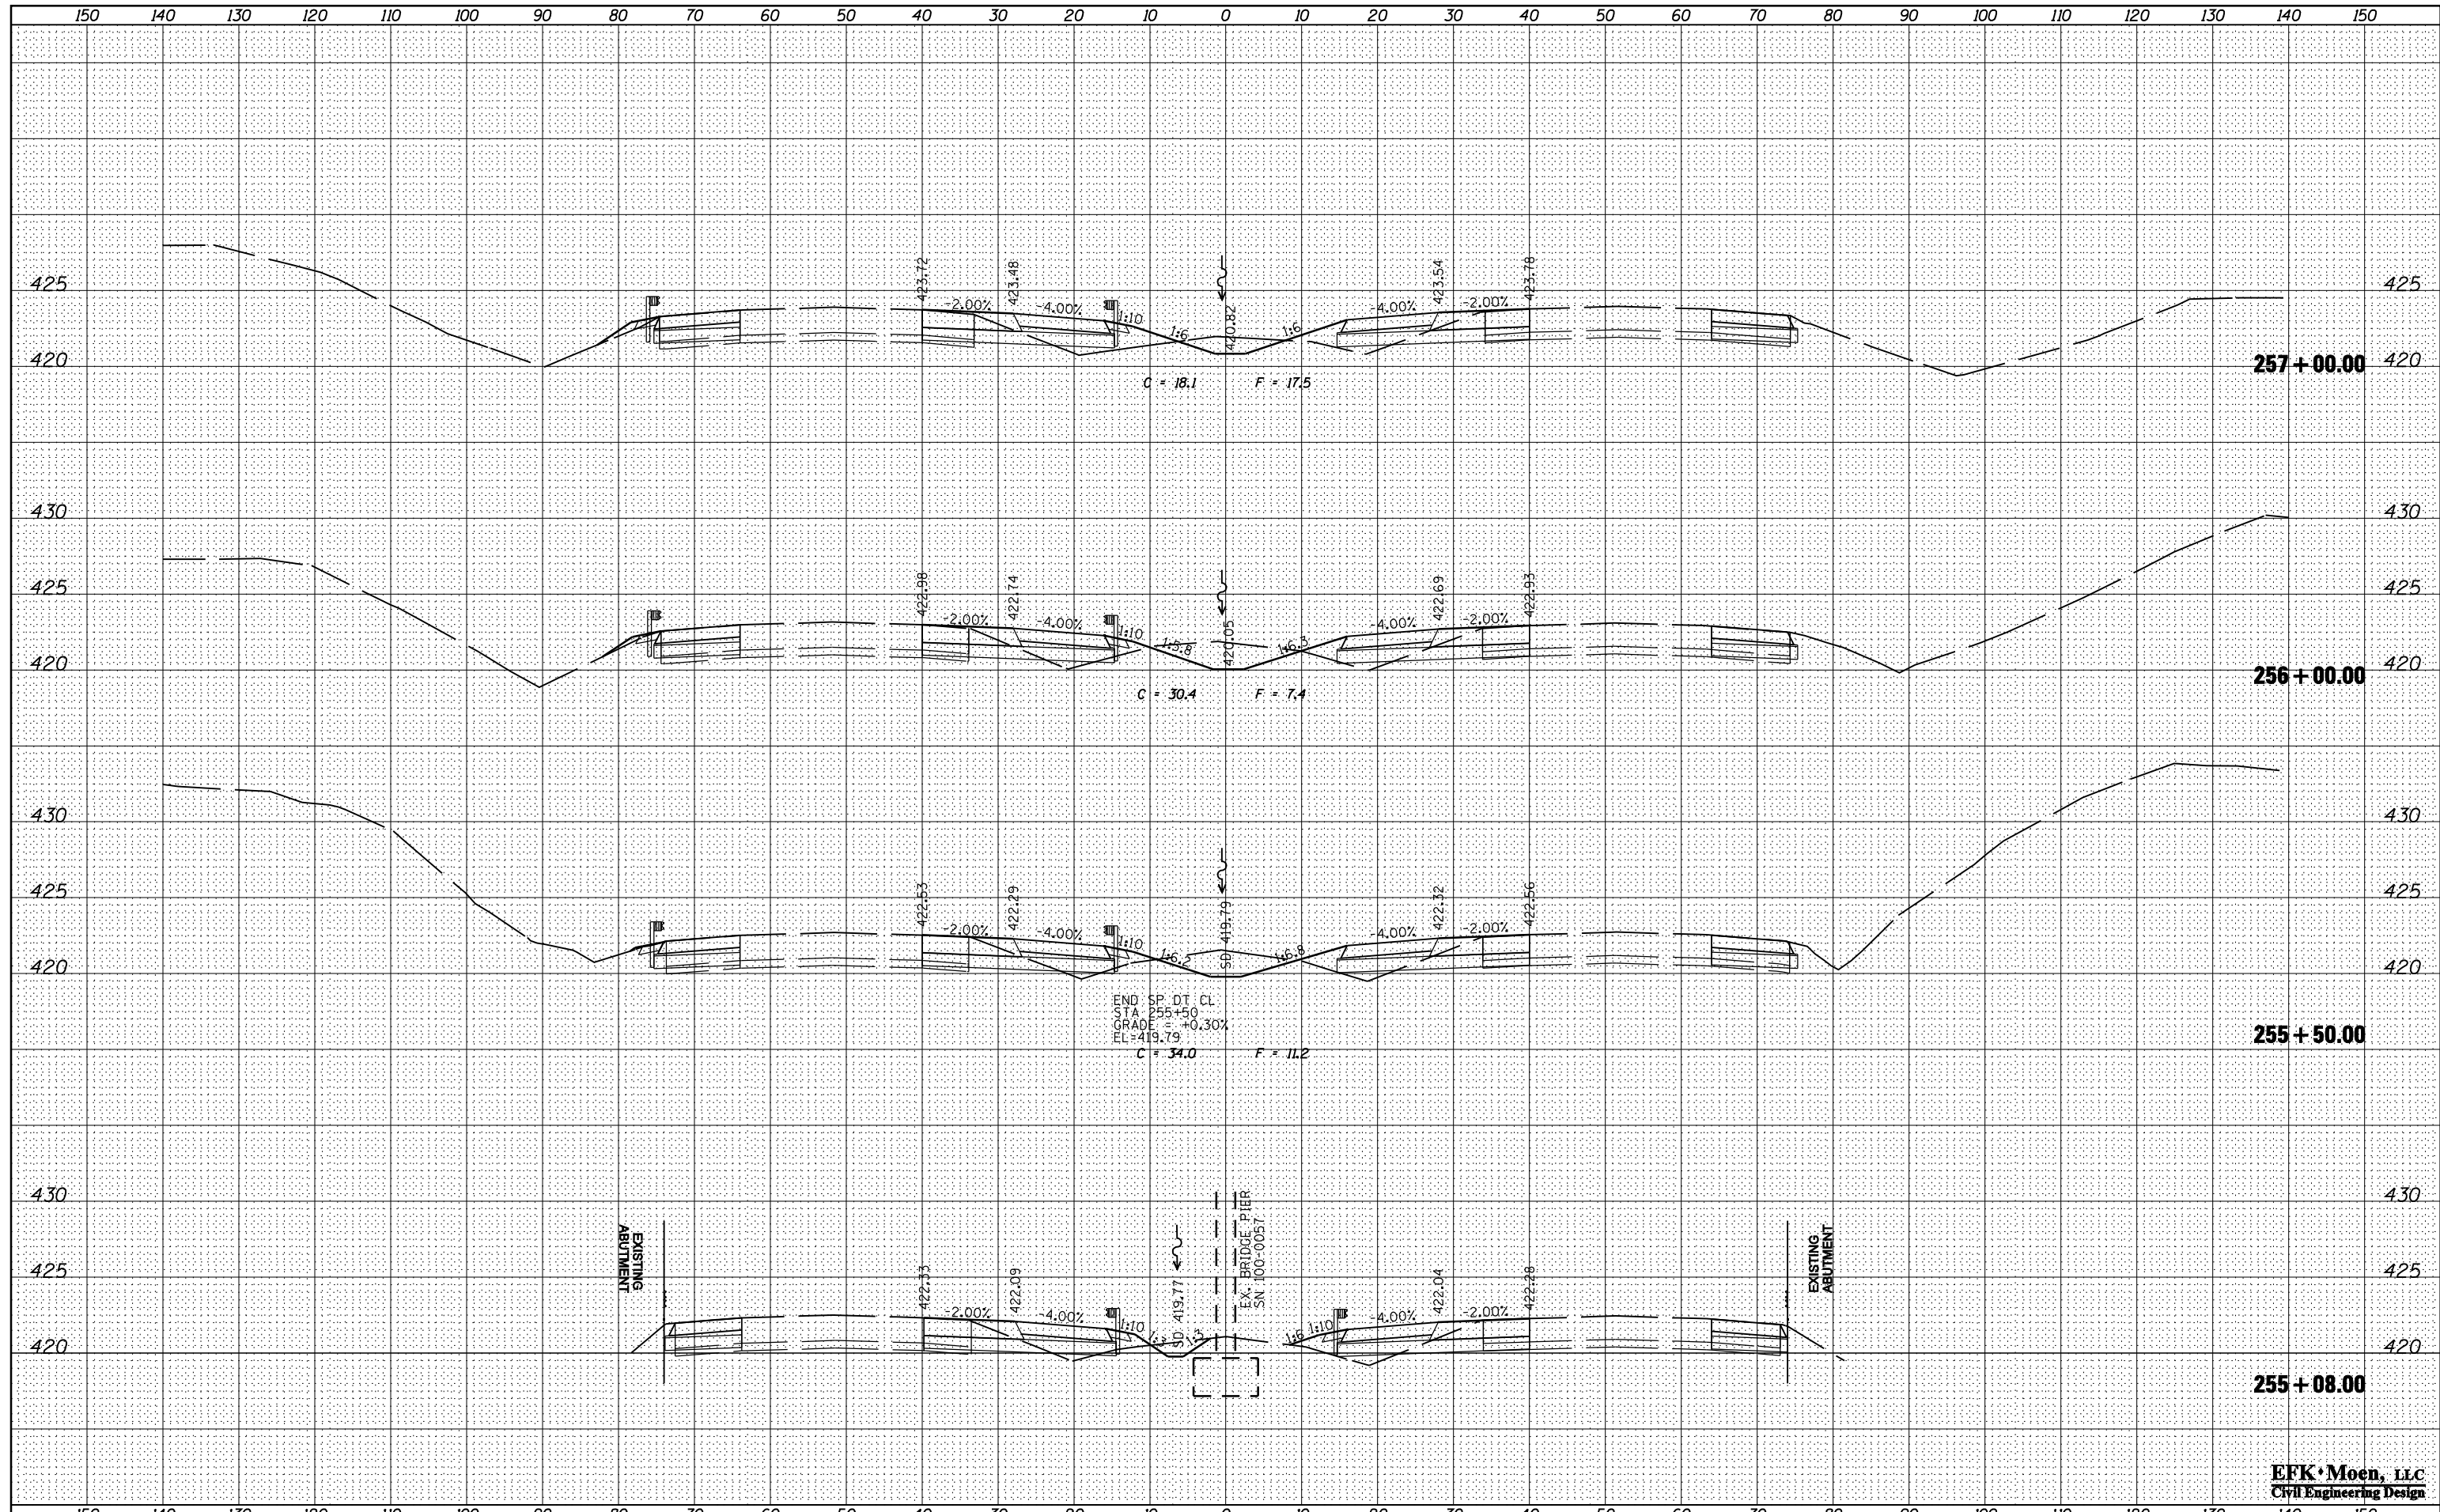

FILE NAME =	USER NAME = *USER*	DESIGNED - JRD	REVISED -	STATE OF ILLINOIS DEPARTMENT OF TRANSPORTATION	FAI ROUTE 57 (I-57) CROSS SECTIONS	F.A.I. RTE.	SECTION	COUNTY	TOTAL SHEETS	SHEET NO.	
FILEL		DRAWN - MSK	REVISED -			57	XI-6-2,XI-5,(XI-4-1BR-1)R-1	WILLIAMSON	202	152	
PLOT SCALE = *SCALE*		CHECKED - SLD	REVISED -			CONTRACT NO. 78334					
MODELNAME		DATE - 02/01/2013	REVISED -			ILLINOIS FED. AID PROJECT					

EFK Moen, LLC
Civil Engineering Design

SCALE: 10 H : 5 V SHEET 33 OF 83 SHEETS STA. 255+08.00 TO STA. 257+00.00