


DATE	
BY	
SURVEYED	
PLOTTED	
TEMPLATE	
AREAS	
CHECKED	
FINAL SURVEY	
NOTE BOOK	
NO.	

DATE	
BY	
SURVEYED	
PLOTTED	
TEMPLATE	
AREAS	
CHECKED	
ORIGINAL SURVEY	
NOTE BOOK	
NO.	

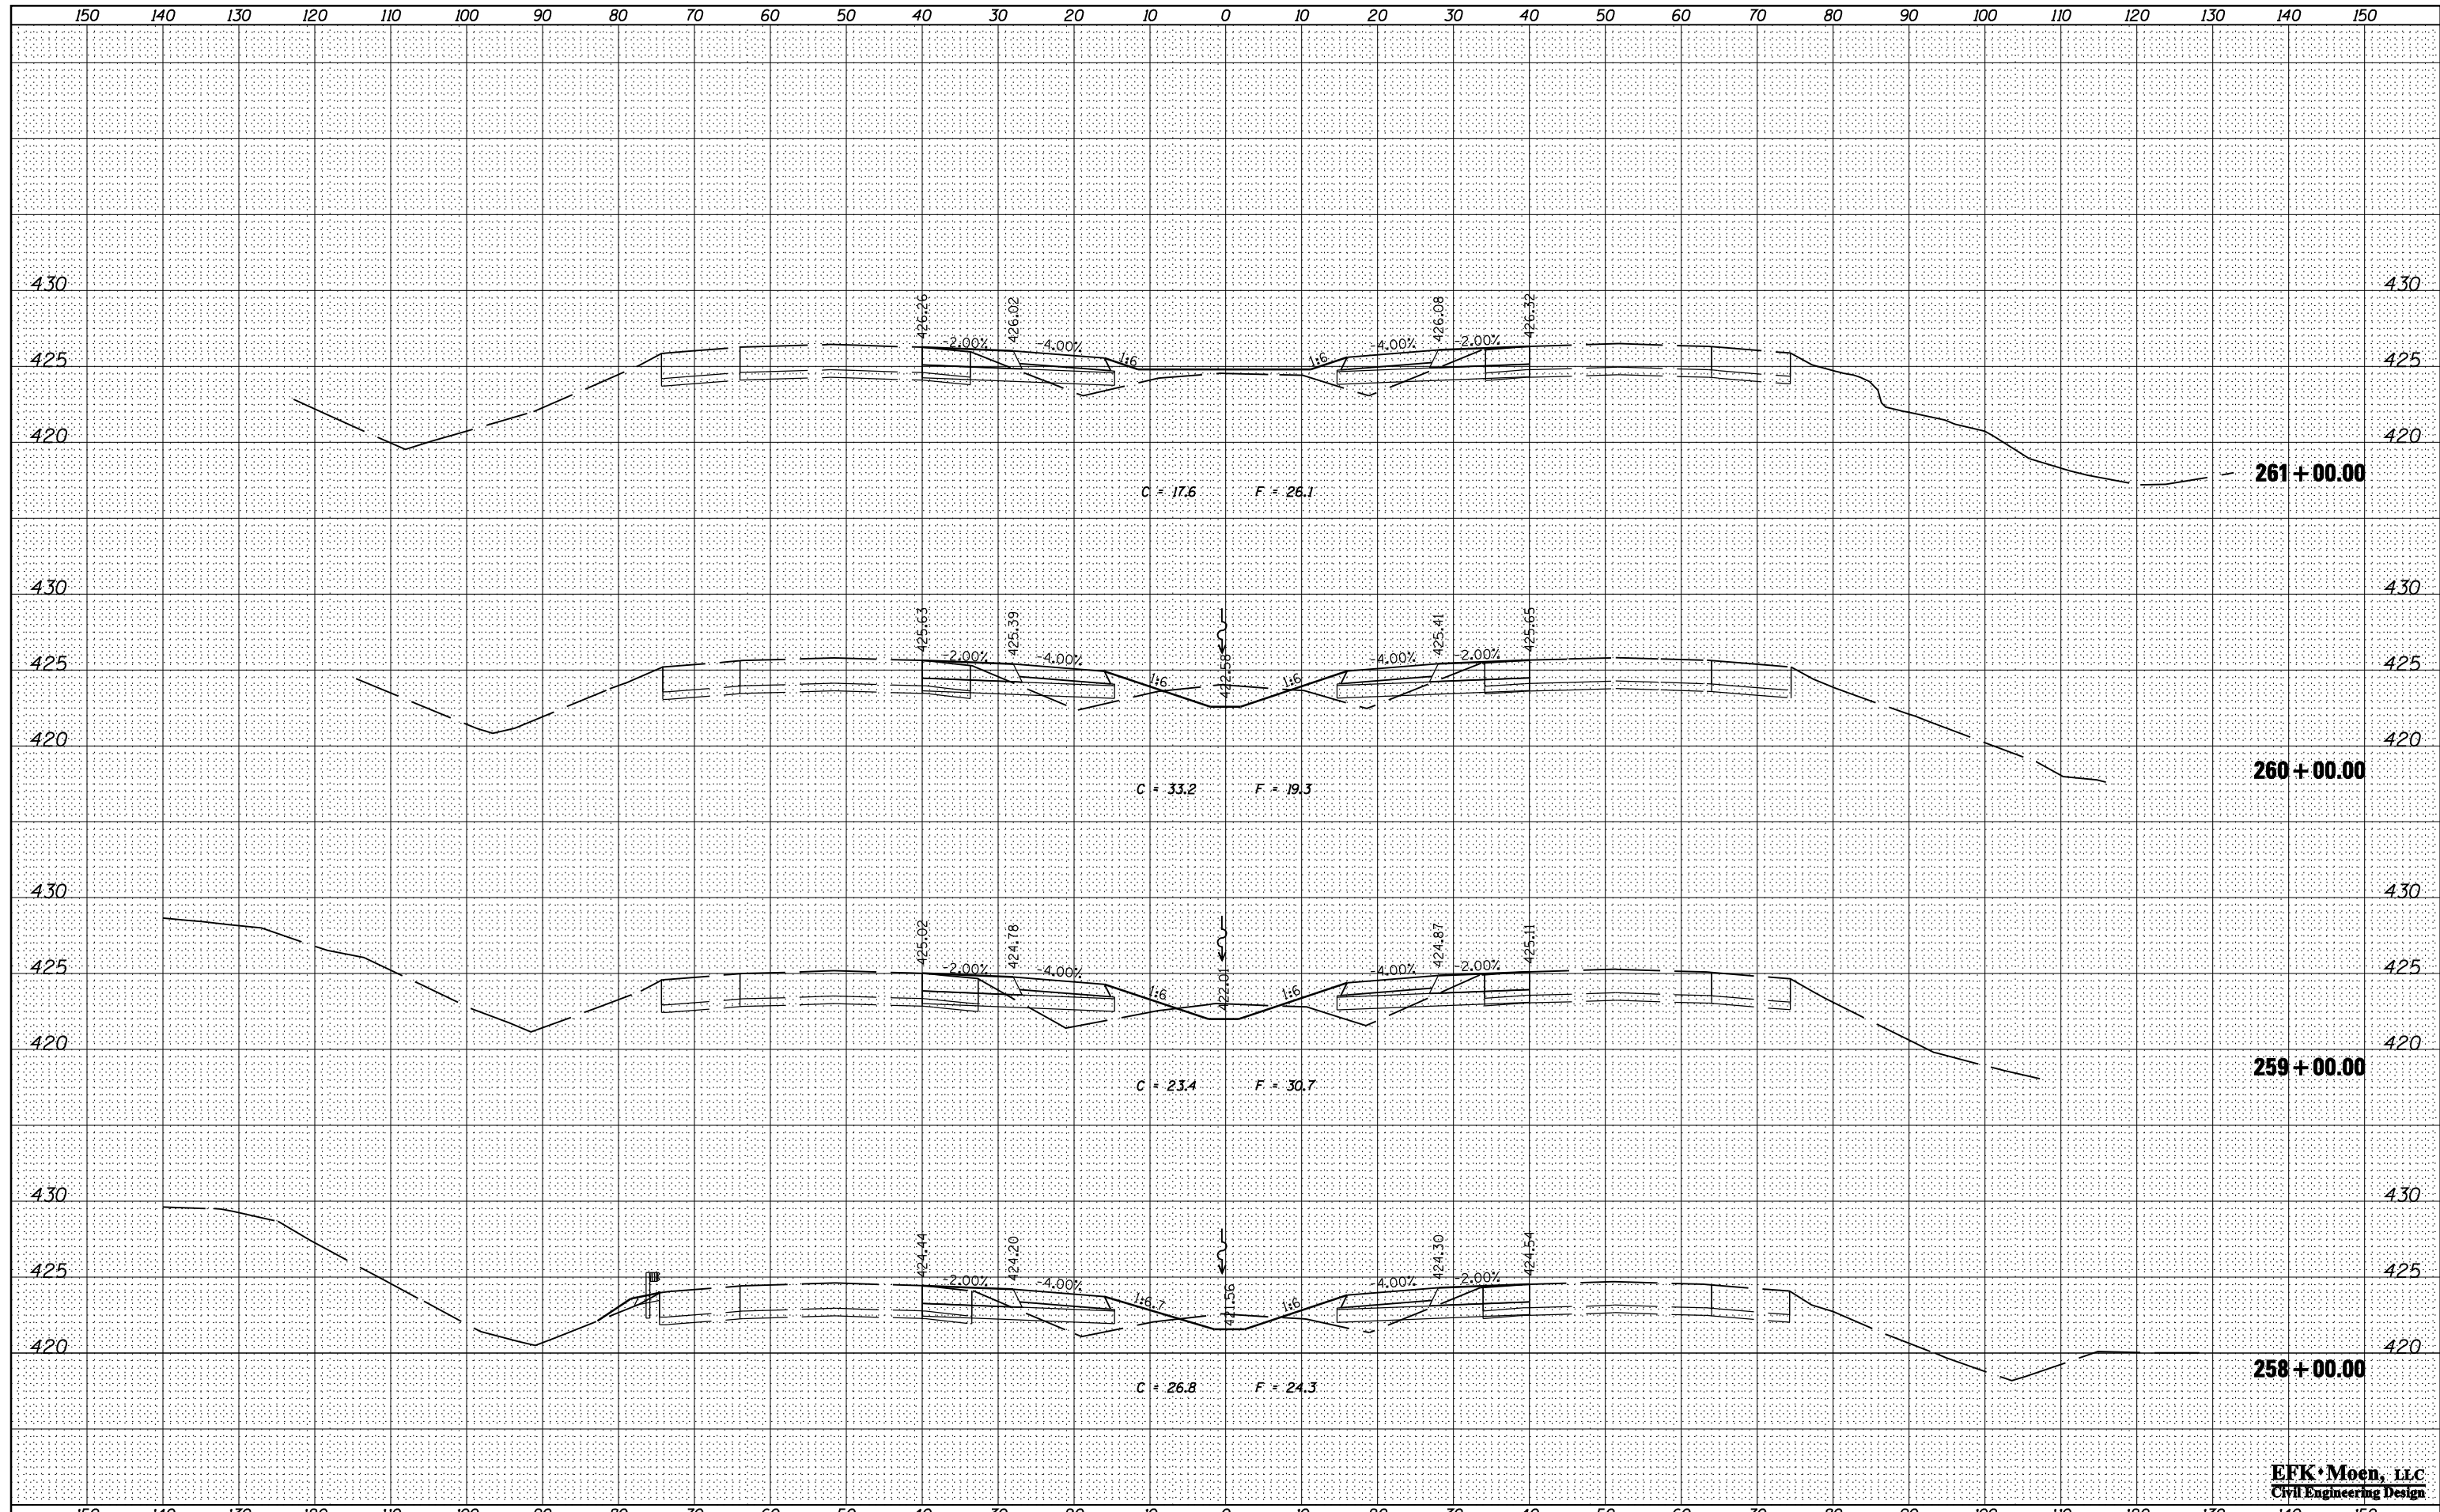

FILE NAME =	USER NAME = *USER*	DESIGNED - JRD	REVISED -	STATE OF ILLINOIS DEPARTMENT OF TRANSPORTATION	FAI ROUTE 57 (I-57) CROSS SECTIONS	F.A.I. RTE.	SECTION	COUNTY	TOTAL SHEETS	SHEET NO.	
FILEL		DRAWN - MSK	REVISED -			57	XI-6-2,XI-5,(XI-4-1BR-1)R-1	WILLIAMSON	202	153	
		CHECKED - SLD	REVISED -			CONTRACT NO. 78334					
MODELNAME		DATE - 02/01/2013	REVISED -			ILLINOIS FED. AID PROJECT					
					SCALE: 10 H : 5 V	SHEET 34 OF 83 SHEETS		STA. 258+00.00 TO STA. 261+00.00			

EFK Moen, LLC
Civil Engineering Design