


DATE	
BY	
FINAL SURVEY	SURVEYED
NOTE BOOK	PLOTTED
NO.	TEMPLATE
	AREAS
	CHECKED

DATE	
BY	
ORIGINAL SURVEY	SURVEYED
NOTE BOOK	PLOTTED
NO.	TEMPLATE
	AREAS
	CHECKED

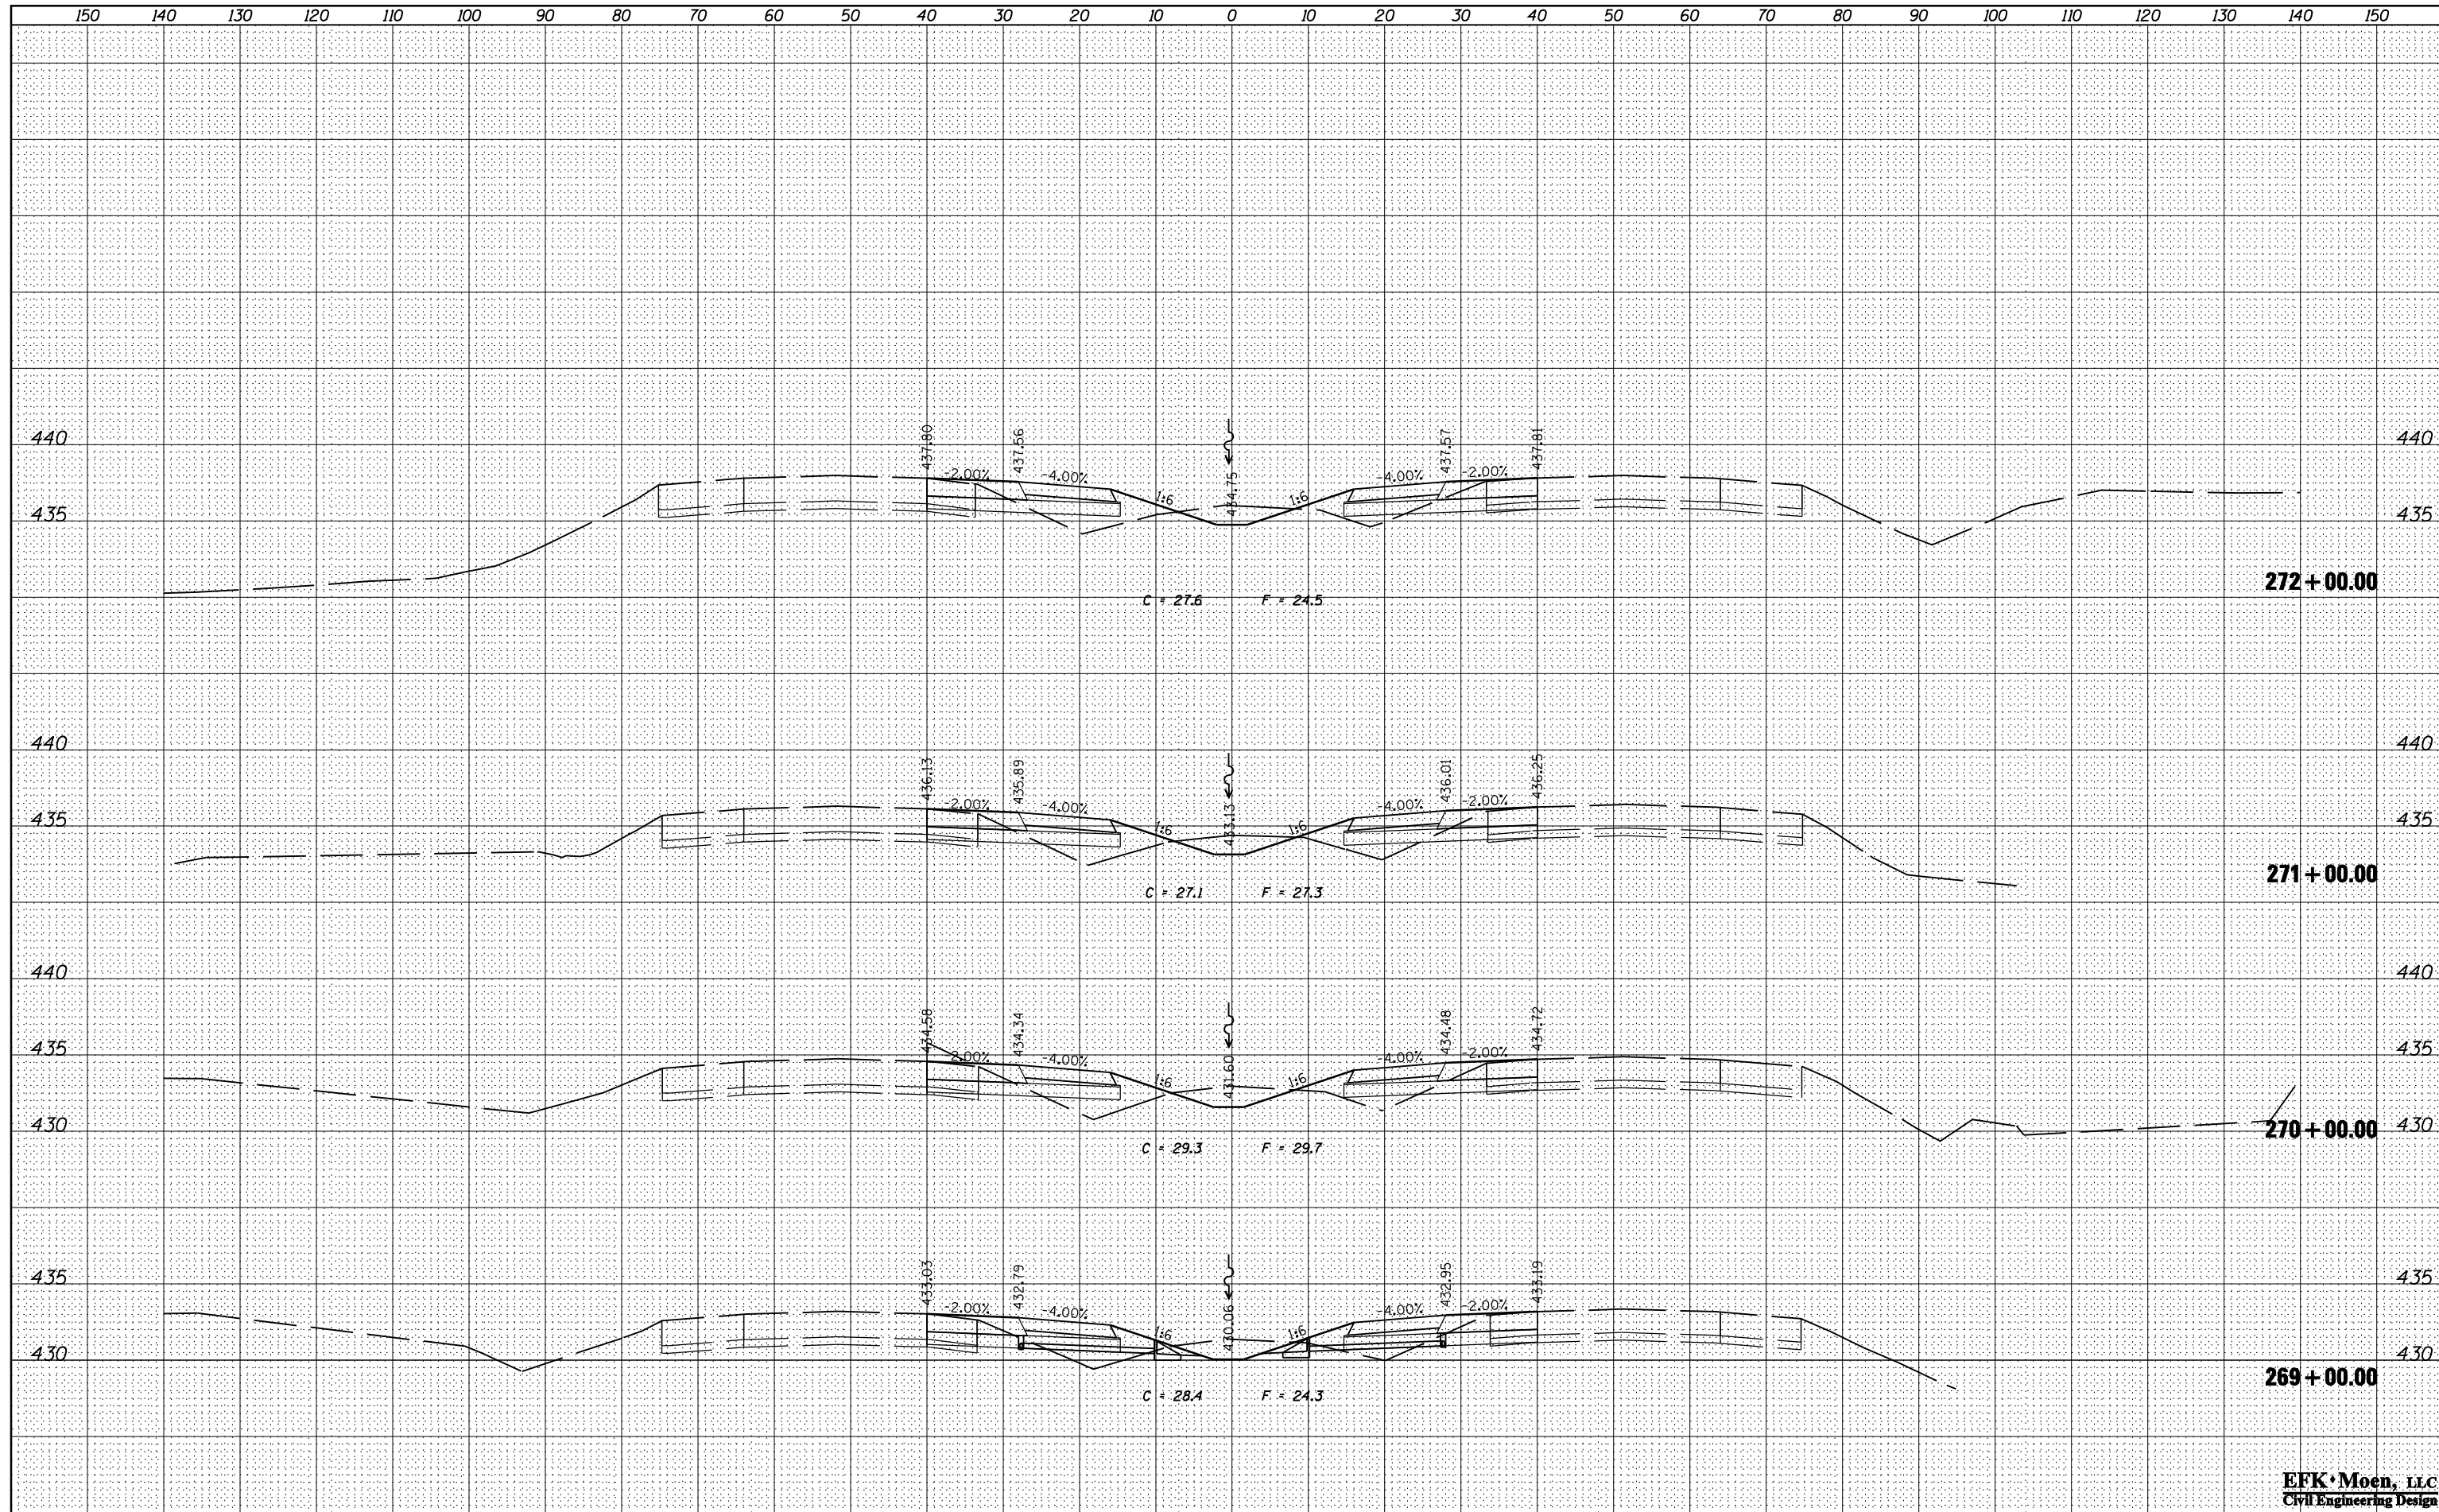

**EFK Moen, LLC**  
Civil Engineering Design

FILE NAME =  
\*FILEL\*  
\*MODELNAME\*

USER NAME = \*USER\*  
DESIGNED - JRD  
DRAWN - MSK  
CHECKED - SLD  
DATE - 02/01/2013

REVISED -  
REVISED -  
REVISED -  
REVISED -

**STATE OF ILLINOIS**  
**DEPARTMENT OF TRANSPORTATION**

**FAI ROUTE 57 (I-57) CROSS SECTIONS**

SCALE: 10 H : 5 V SHEET 37 OF 83 SHEETS STA. 269+00.00 TO STA. 272+00.00

F.A.I. RTE.	SECTION	COUNTY	TOTAL SHEETS	SHEET NO.
57	XI-6-2,XI-5,(XI-4-1BR-1)R-1	WILLIAMSON	202	156
			CONTRACT NO. 78334	
ILLINOIS FED. AID PROJECT				