


DATE	
BY	
FINAL SURVEY	SURVEYED
NOTE BOOK	PLOTTED
NO.	TEMPLATE
	AREAS CHECKED
	AREAS CHECKED

DATE	
BY	
ORIGINAL SURVEY	SURVEYED
NOTE BOOK	PLOTTED
NO.	TEMPLATE
	AREAS CHECKED
	AREAS CHECKED

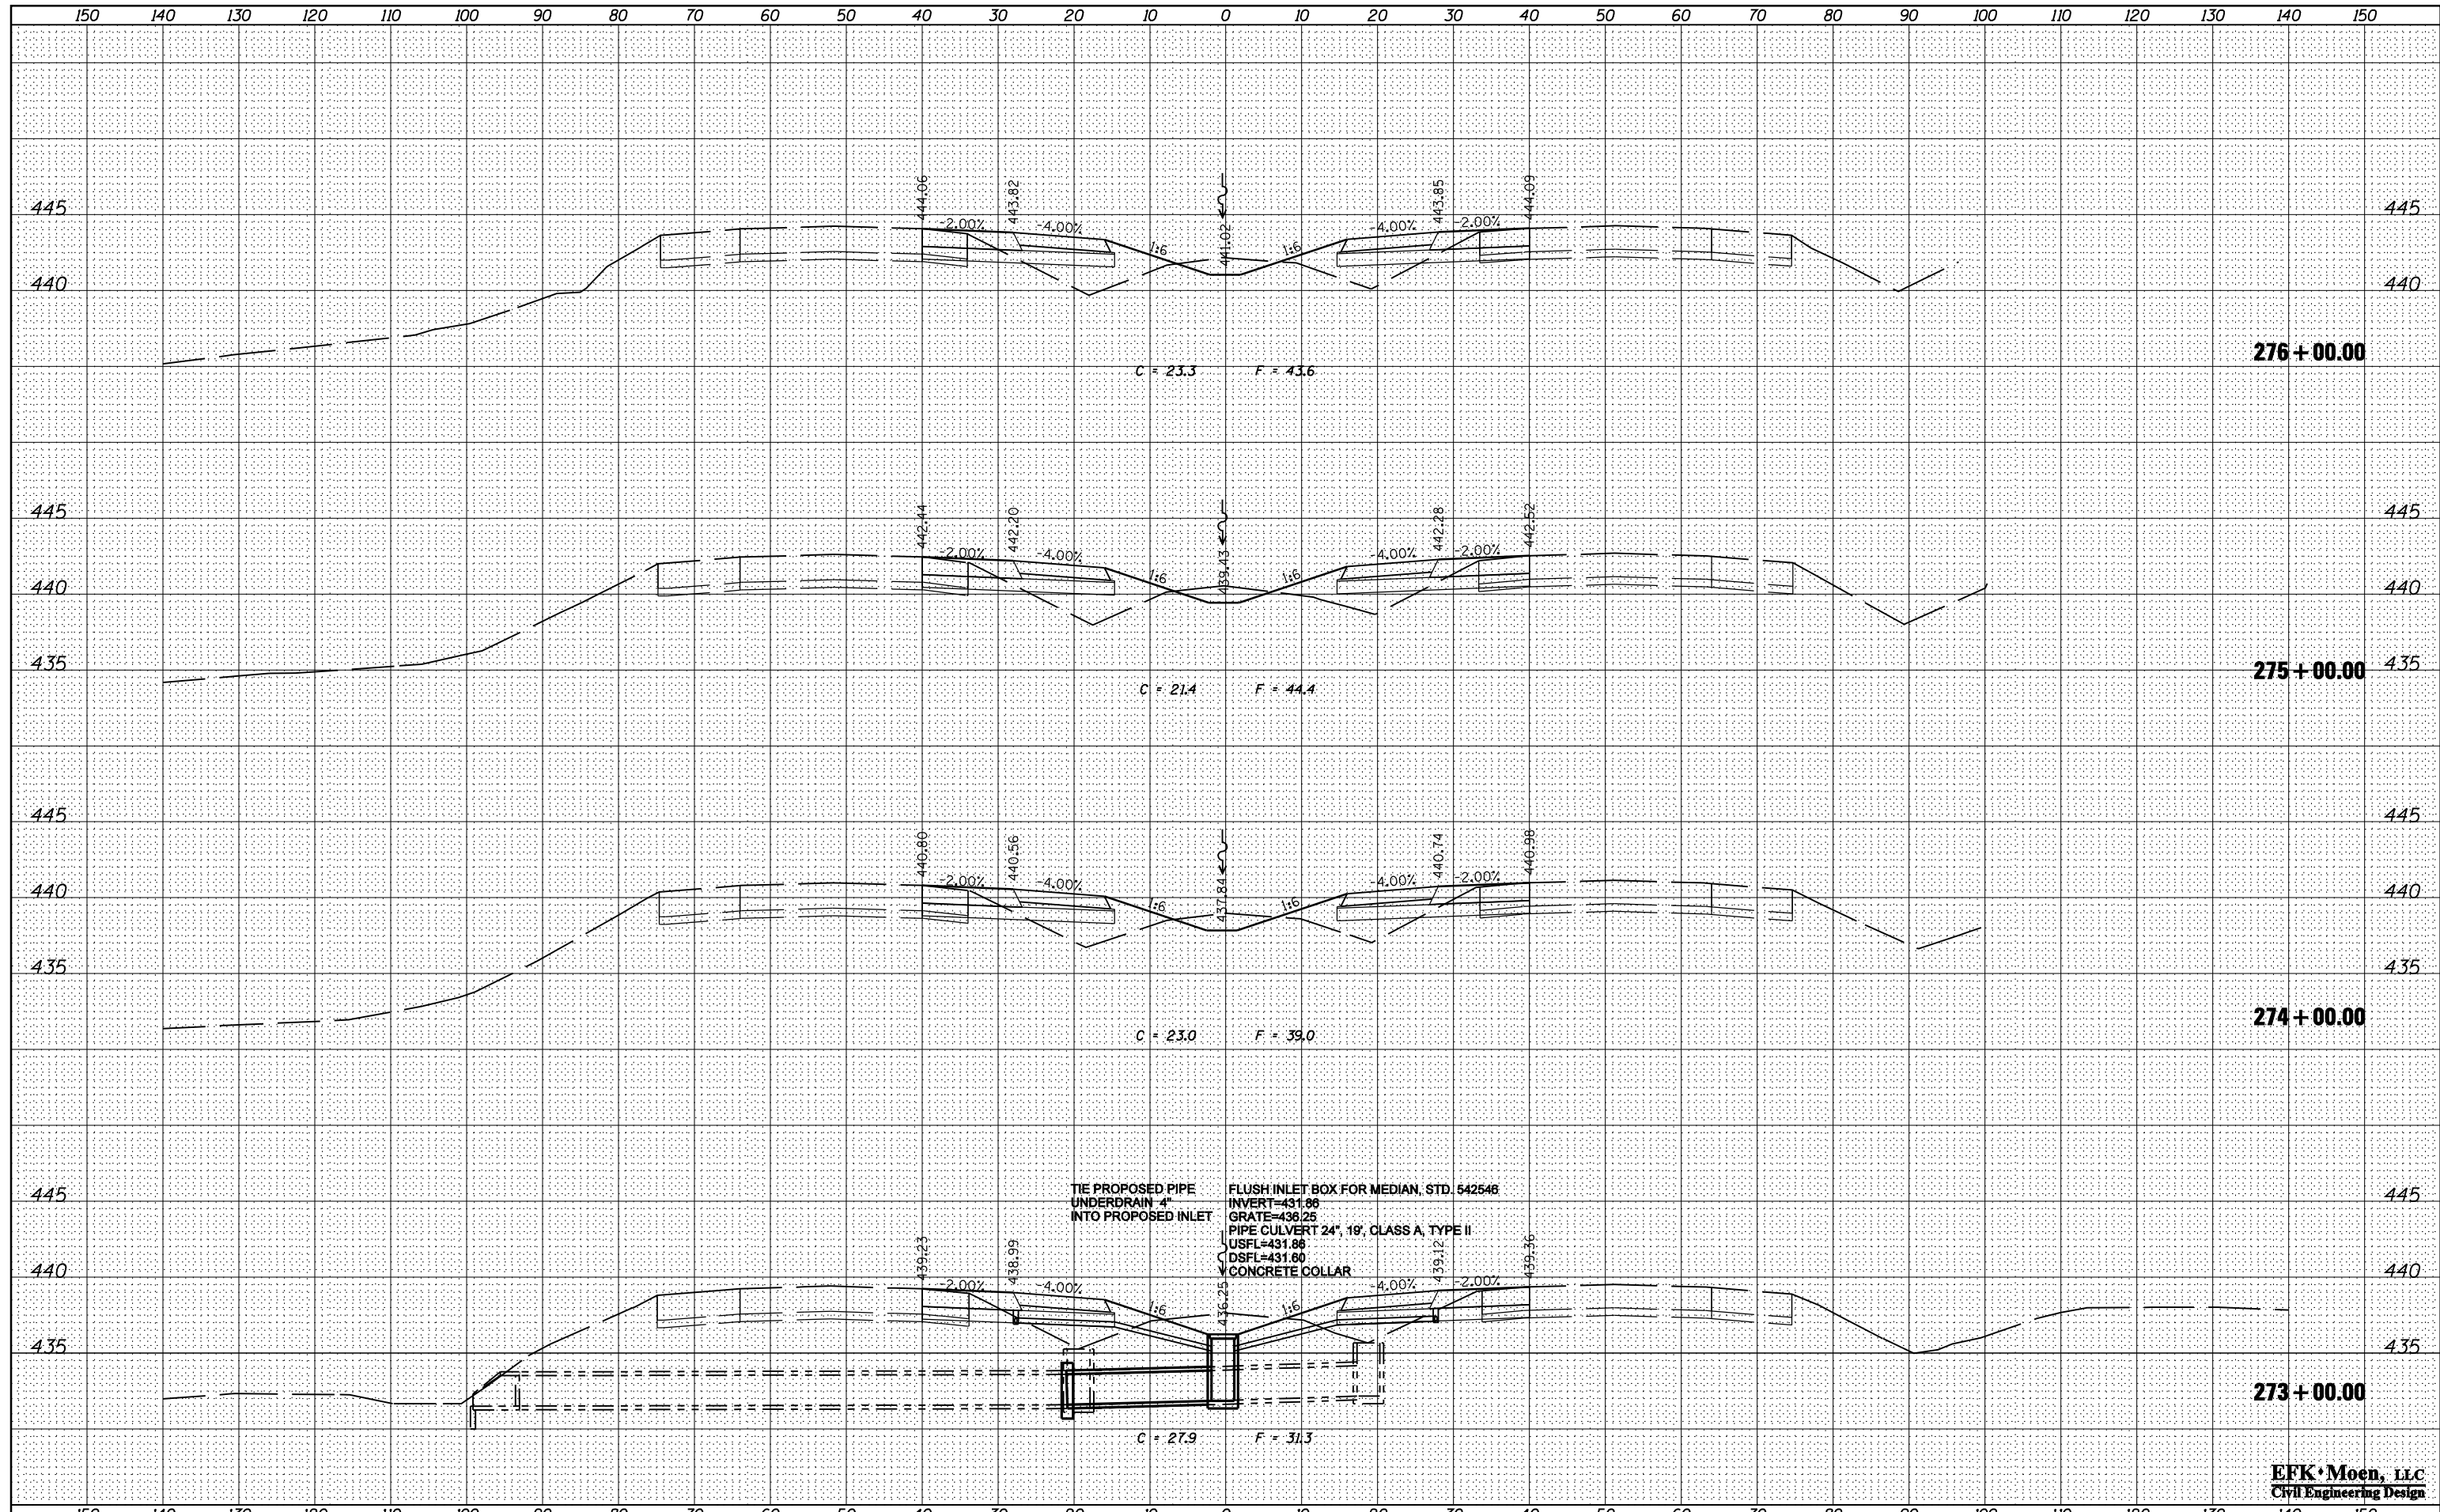

EFK Moen, LLC
 Civil Engineering Design

FILE NAME =	USER NAME = *USER*	DESIGNED - JRD	REVISED -	STATE OF ILLINOIS DEPARTMENT OF TRANSPORTATION	FAI ROUTE 57 (I-57) CROSS SECTIONS	F.A.I. RTE.	SECTION	COUNTY	TOTAL SHEETS	SHEET NO.	
FILEL		DRAWN - MSK	REVISED -			57	XI-6-2,XI-5,(XI-4-1BR-1)R-1	WILLIAMSON	202	157	
MODELNAME		CHECKED - SLD	REVISED -			CONTRACT NO. 78334					
		DATE - 02/01/2013	REVISED -			ILLINOIS FED. AID PROJECT					

SCALE: 10 H : 5 V SHEET 38 OF 83 SHEETS STA. 273+00.00 TO STA. 276+00.00