


DATE	
BY	
FINAL SURVEY	SURVEYED
NOTE BOOK	PLOTTED
NO.	TEMPLATE
	AREAS
	CHECKED

DATE	
BY	
ORIGINAL SURVEY	SURVEYED
NOTE BOOK	PLOTTED
NO.	TEMPLATE
	AREAS
	CHECKED

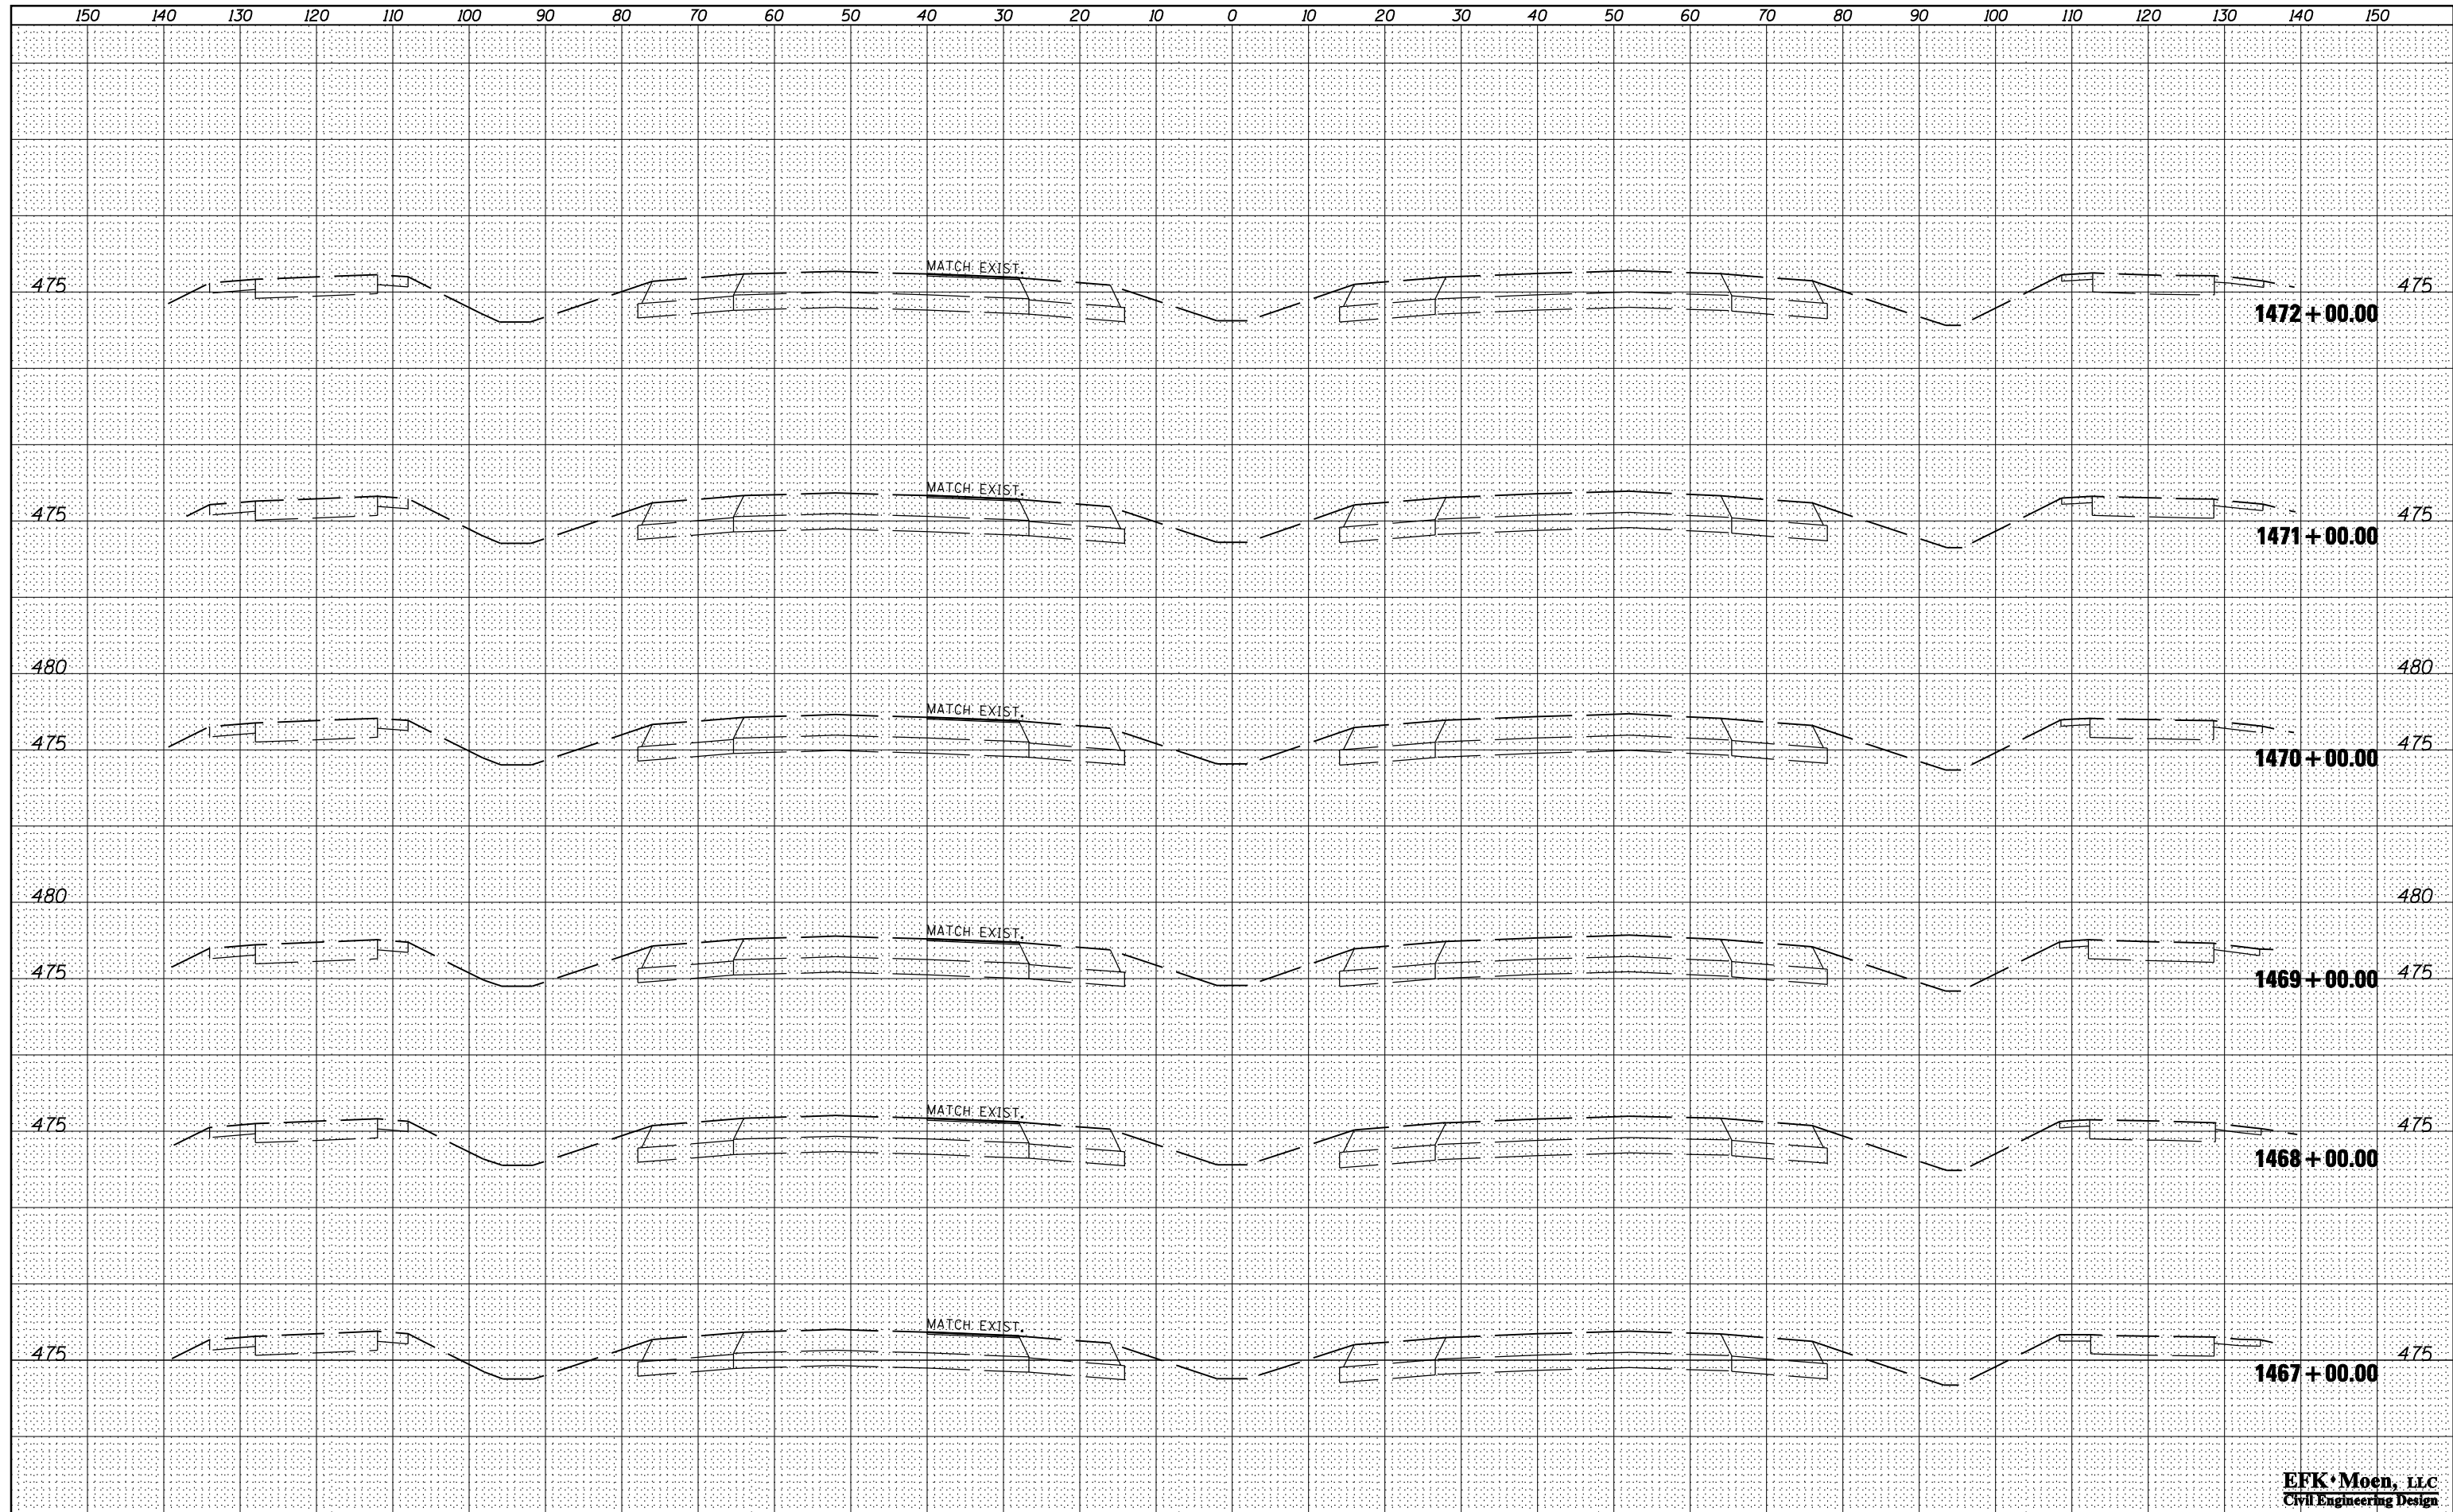

EFK Moen, LLC
Civil Engineering Design

FILE NAME =	USER NAME = *USER*	DESIGNED - JRD	REVISED -	STATE OF ILLINOIS DEPARTMENT OF TRANSPORTATION	FAI ROUTE 57 (I-57) CROSS SECTIONS SCALE: 10 H : 5 V SHEET 82 OF 83 SHEETS STA. 1467+00.00 TO STA. 1472+00.00	F.A.I. RTE.	SECTION	COUNTY	TOTAL SHEETS	SHEET NO.	
FILEL		DRAWN - MSK	REVISED -			57	XI-6-2,XI-5,(XI-4-1BR-1)R-1	WILLIAMSON	202	201	
MODELNAME		CHECKED - SLD	REVISED -			CONTRACT NO. 78334					
		DATE - 02/01/2013	REVISED -			ILLINOIS FED. AID PROJECT					