


DATE	
BY	
DESIGNED	
DRAWN	
CHECKED	
DATE	
NO.	

DATE	
BY	
DESIGNED	
DRAWN	
CHECKED	
DATE	
NO.	

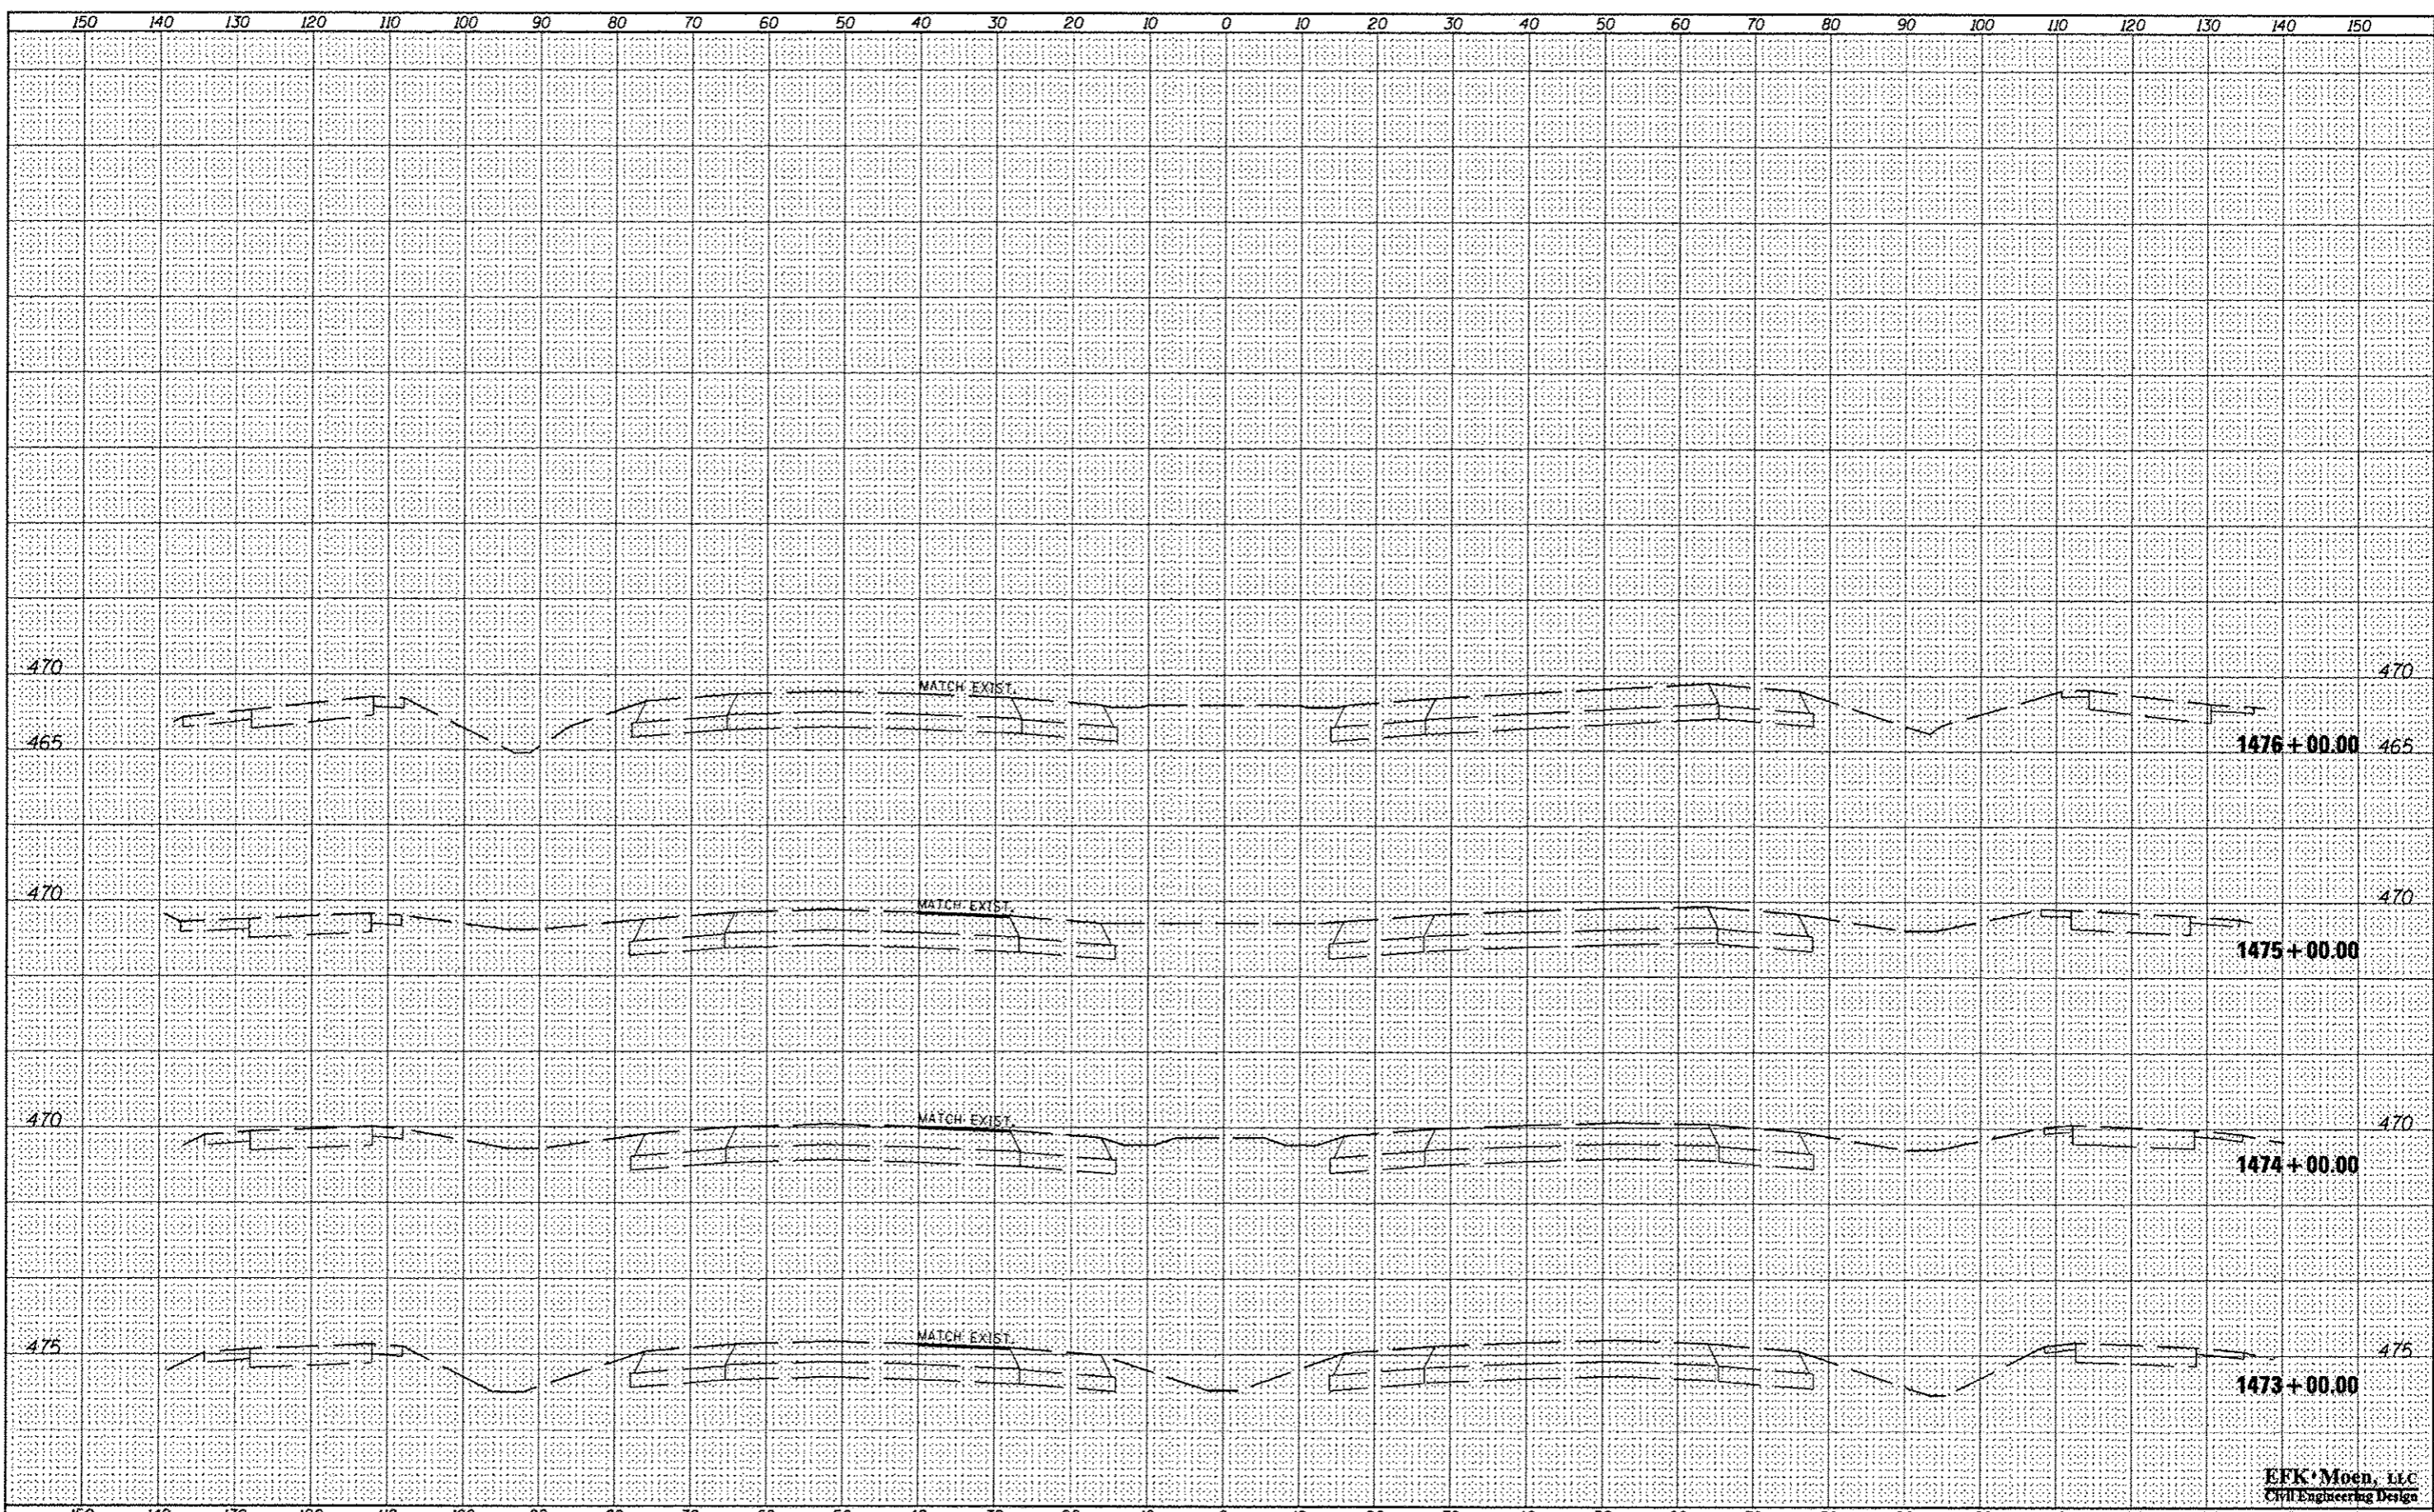

EFK Moen, LLC
Civil Engineering Design

FILE NAME *	USER NAME * USER#	DESIGNED - JRD	REVISED -	F.A.I. RTE.	SECTION	COUNTY	TOTAL SHEETS	SHEET NO.
#FILE#		DRAWN - MSK	REVISED -	57	X1-6-2,X1-5,(X1-4-1BR-1)R-E	WILLIAMSON	202	202
#MODELNAME#		CHECKED - SLD	REVISED -	CONTRACT NO. 78334				
		DATE - 02/01/2013	REVISED -	[ILLINOIS] FED. AID PROJECT				

STATE OF ILLINOIS
DEPARTMENT OF TRANSPORTATION

FAI ROUTE 57 (I-57) CROSS SECTIONS

SCALE: 10 H : 5 V | SHEET 83 OF 83 SHEETS | STA. 1473+00.00 TO STA. 1476+00.00