
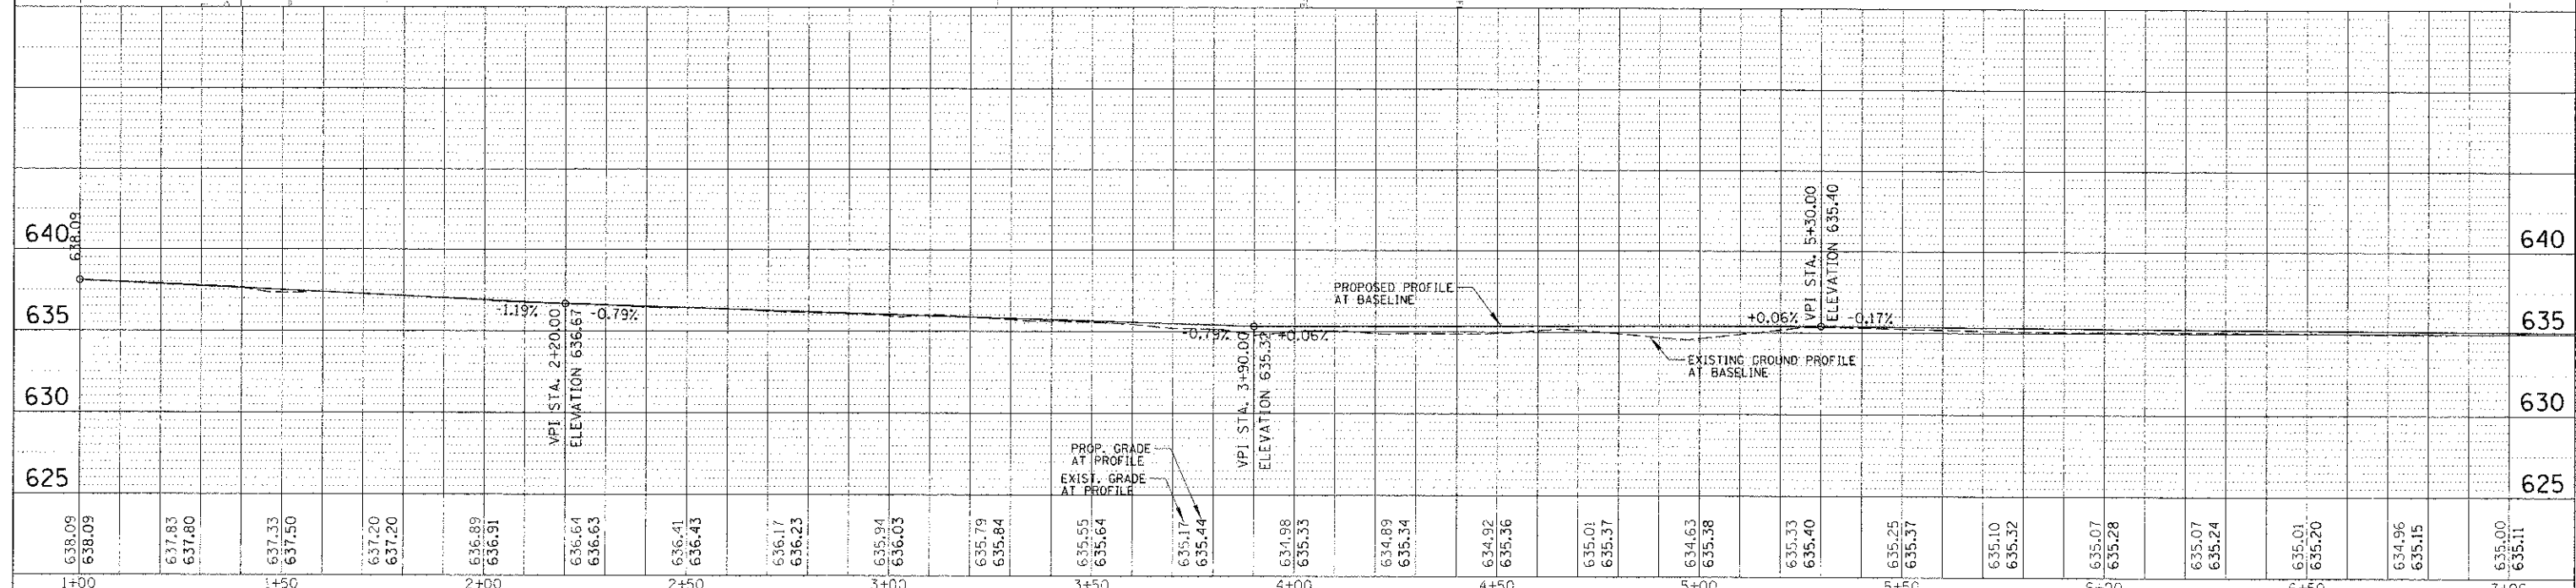
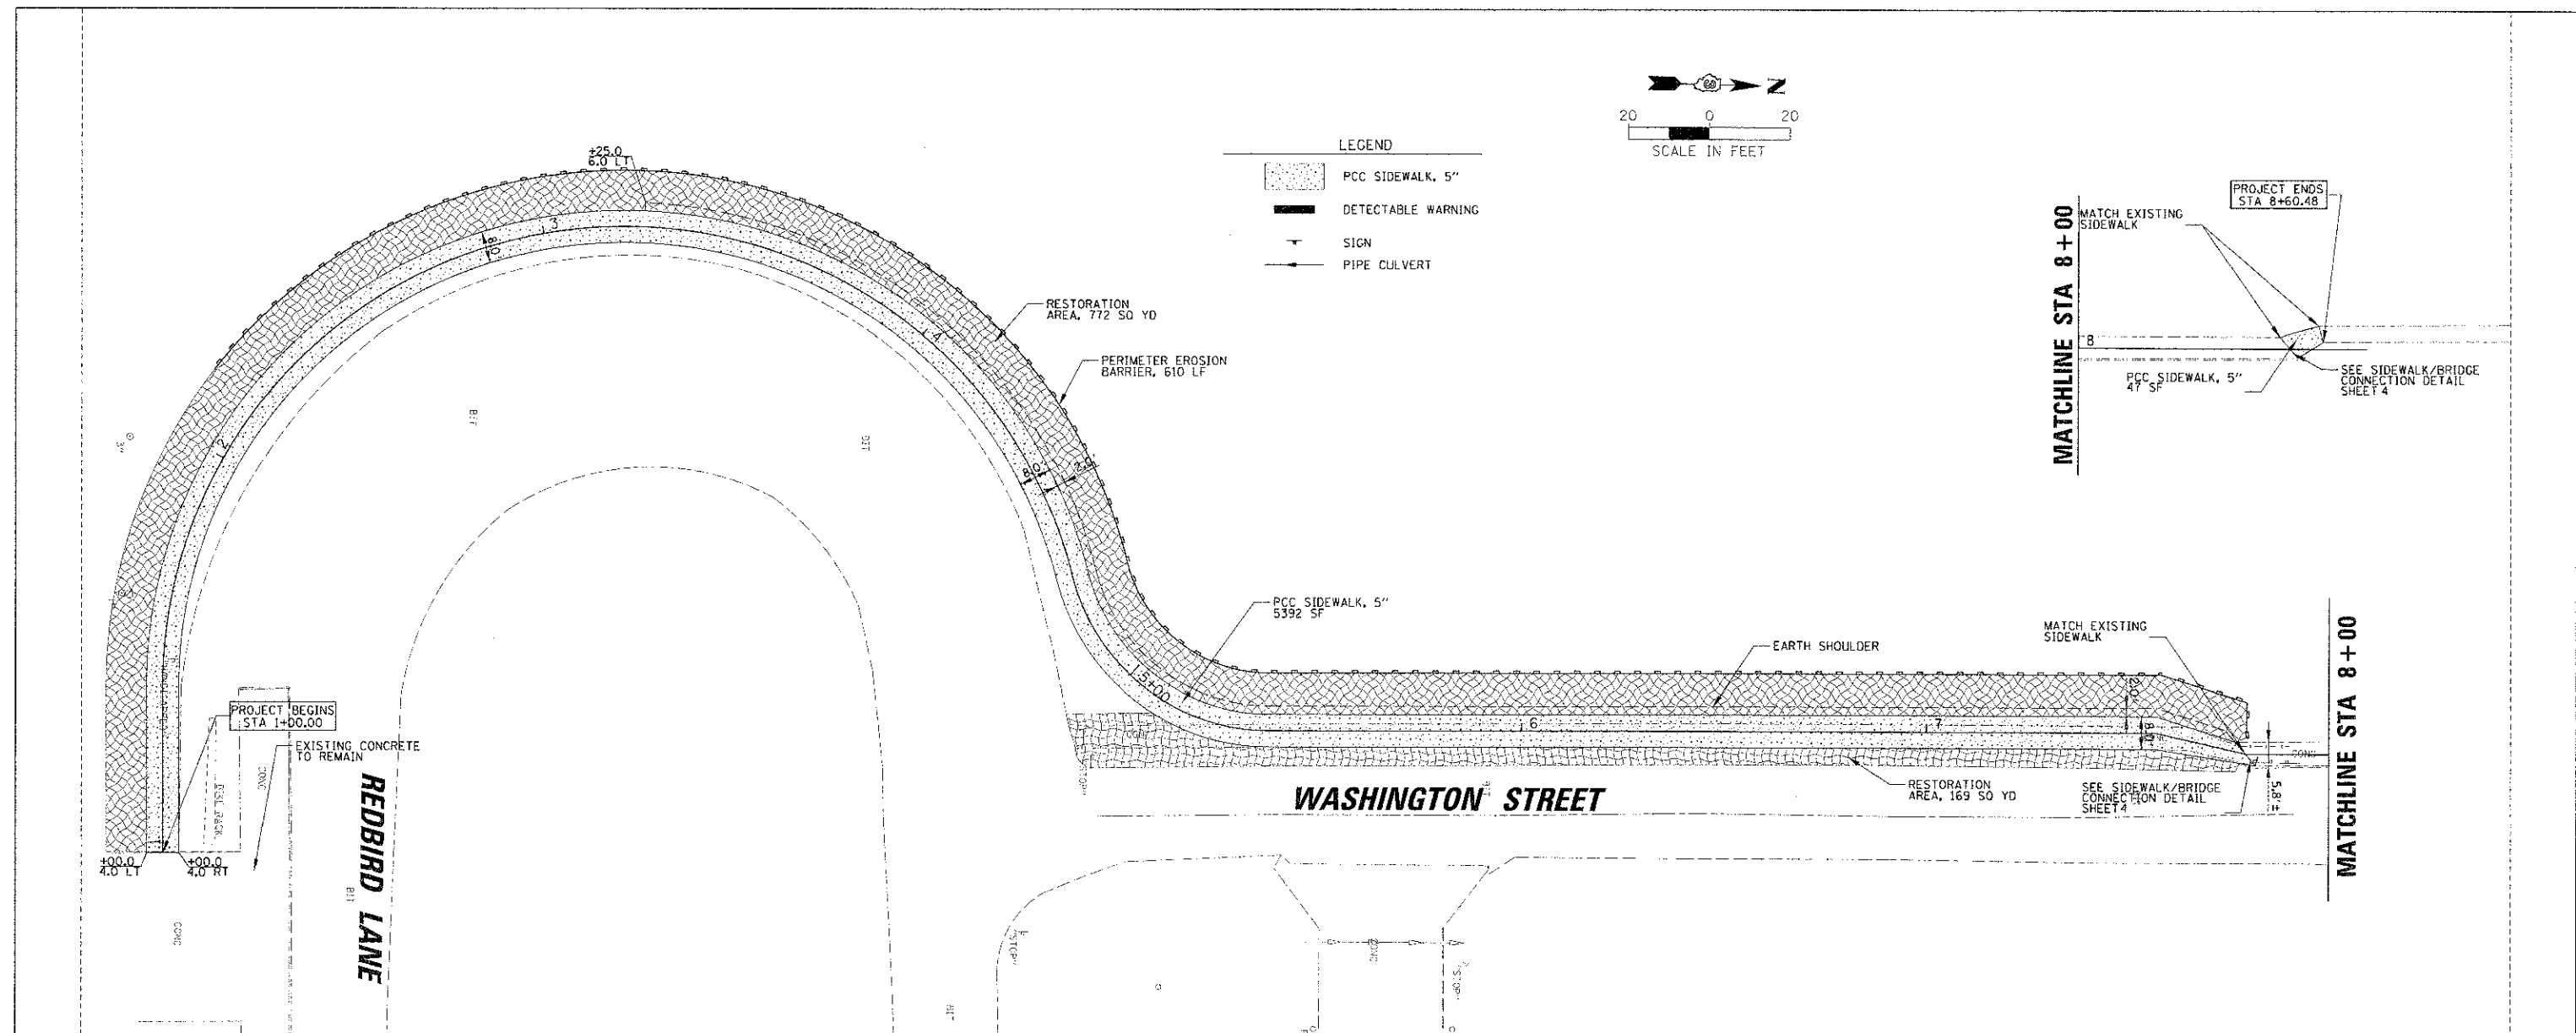


PLAN	REVISED	DATE
NOTE BOOK	ALIGNED	
NO.	DATE	
NO.	DATE	

PROFILE	REVISED	DATE
NOTE BOOK	ALIGNED	
NO.	DATE	
NO.	DATE	

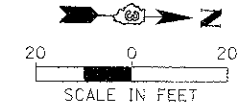

638.09 638.09	637.83 637.80	637.33 637.50	637.20 637.20	636.89 636.91	636.64 636.63	636.41 636.43	636.17 636.23	635.94 636.03	635.79 635.84	635.55 635.64	635.17 635.44	634.98 635.33	634.89 635.34	634.92 635.36	635.01 635.37	634.63 635.38	635.33 635.40	635.25 635.37	635.10 635.32	635.07 635.28	635.07 635.24	635.01 635.20	634.96 635.15	635.00 635.11
1+00	1+50	2+00	2+50	3+00	3+50	4+00	4+50	5+00	5+50	6+00	6+50	7+00												