


BY: _____ DATE: _____
 SURVEY: _____
 DRAWN: _____
 CHECKED: _____
 DESIGNED: _____
 USER: _____
 PLOT DATE: _____

ORIGINAL: _____
 SURVEY: _____
 DRAWN: _____
 CHECKED: _____
 DESIGNED: _____
 USER: _____
 PLOT DATE: _____

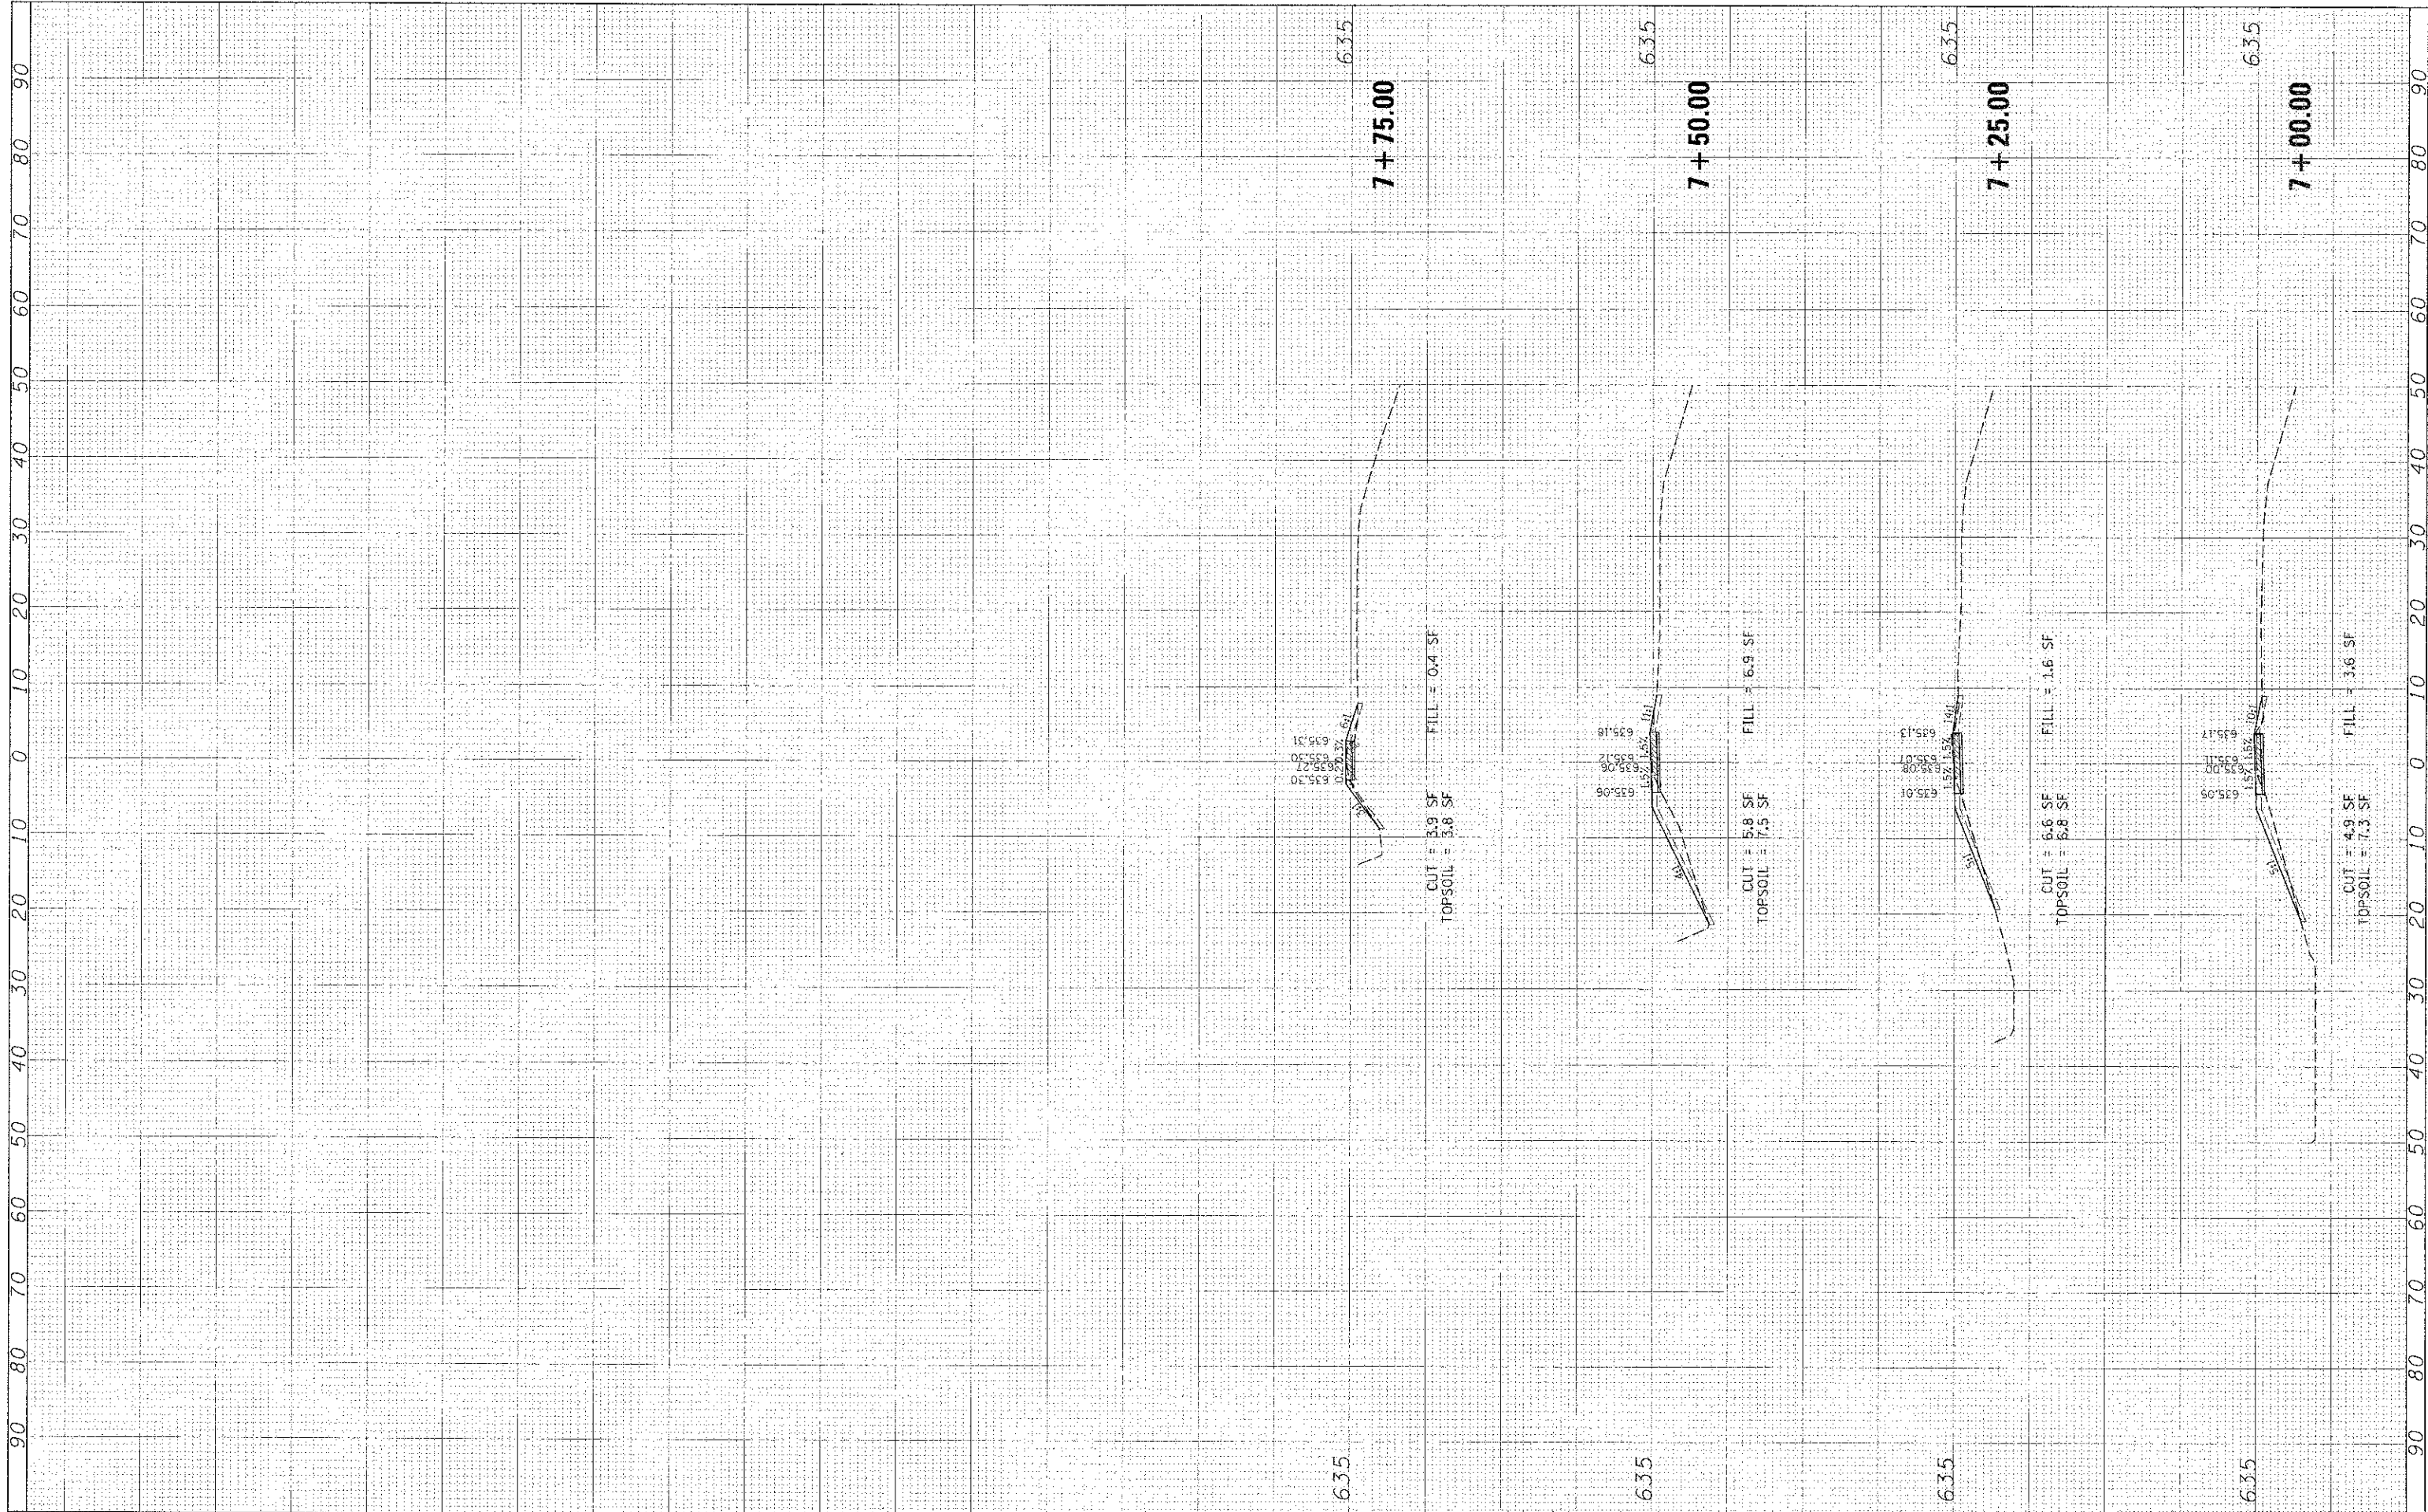

FILE NAME: \\n\cognit\7031040322\A\Grid\XLS.WS2011.dgn
 USER NAME: CVOOO.LGM
 PLOT SCALE: 1" = 10'
 PLOT DATE: 2/7/2013

DESIGNED: _____
 DRAWN: _____
 CHECKED: _____
 DATE: 02/08/13

REVISED: _____
 REVISED: _____
 REVISED: _____
 REVISED: _____

STATE OF ILLINOIS
DEPARTMENT OF TRANSPORTATION

SCALE: _____
 SHEET NO. 4 OF 16 SHEETS
 STA. 7+00.00 TO STA. 7+75.00

CROSS SECTIONS
WASHINGTON STREET

F.A. RTE.: _____ SECTION: 12-00051-00-SW COUNTY: LIVINGSTON
 TOTAL SHEET NO.: 40 SHEETS: 28
 CONTRACT NO. 87547
 ILLINOIS FED. AID PROJECT