


LINK	DATE
SURVEY	
PLAT	
NOTE BOOK	
AREA	

LINK	DATE
SURVEY	
PLAT	
NOTE BOOK	
AREA	

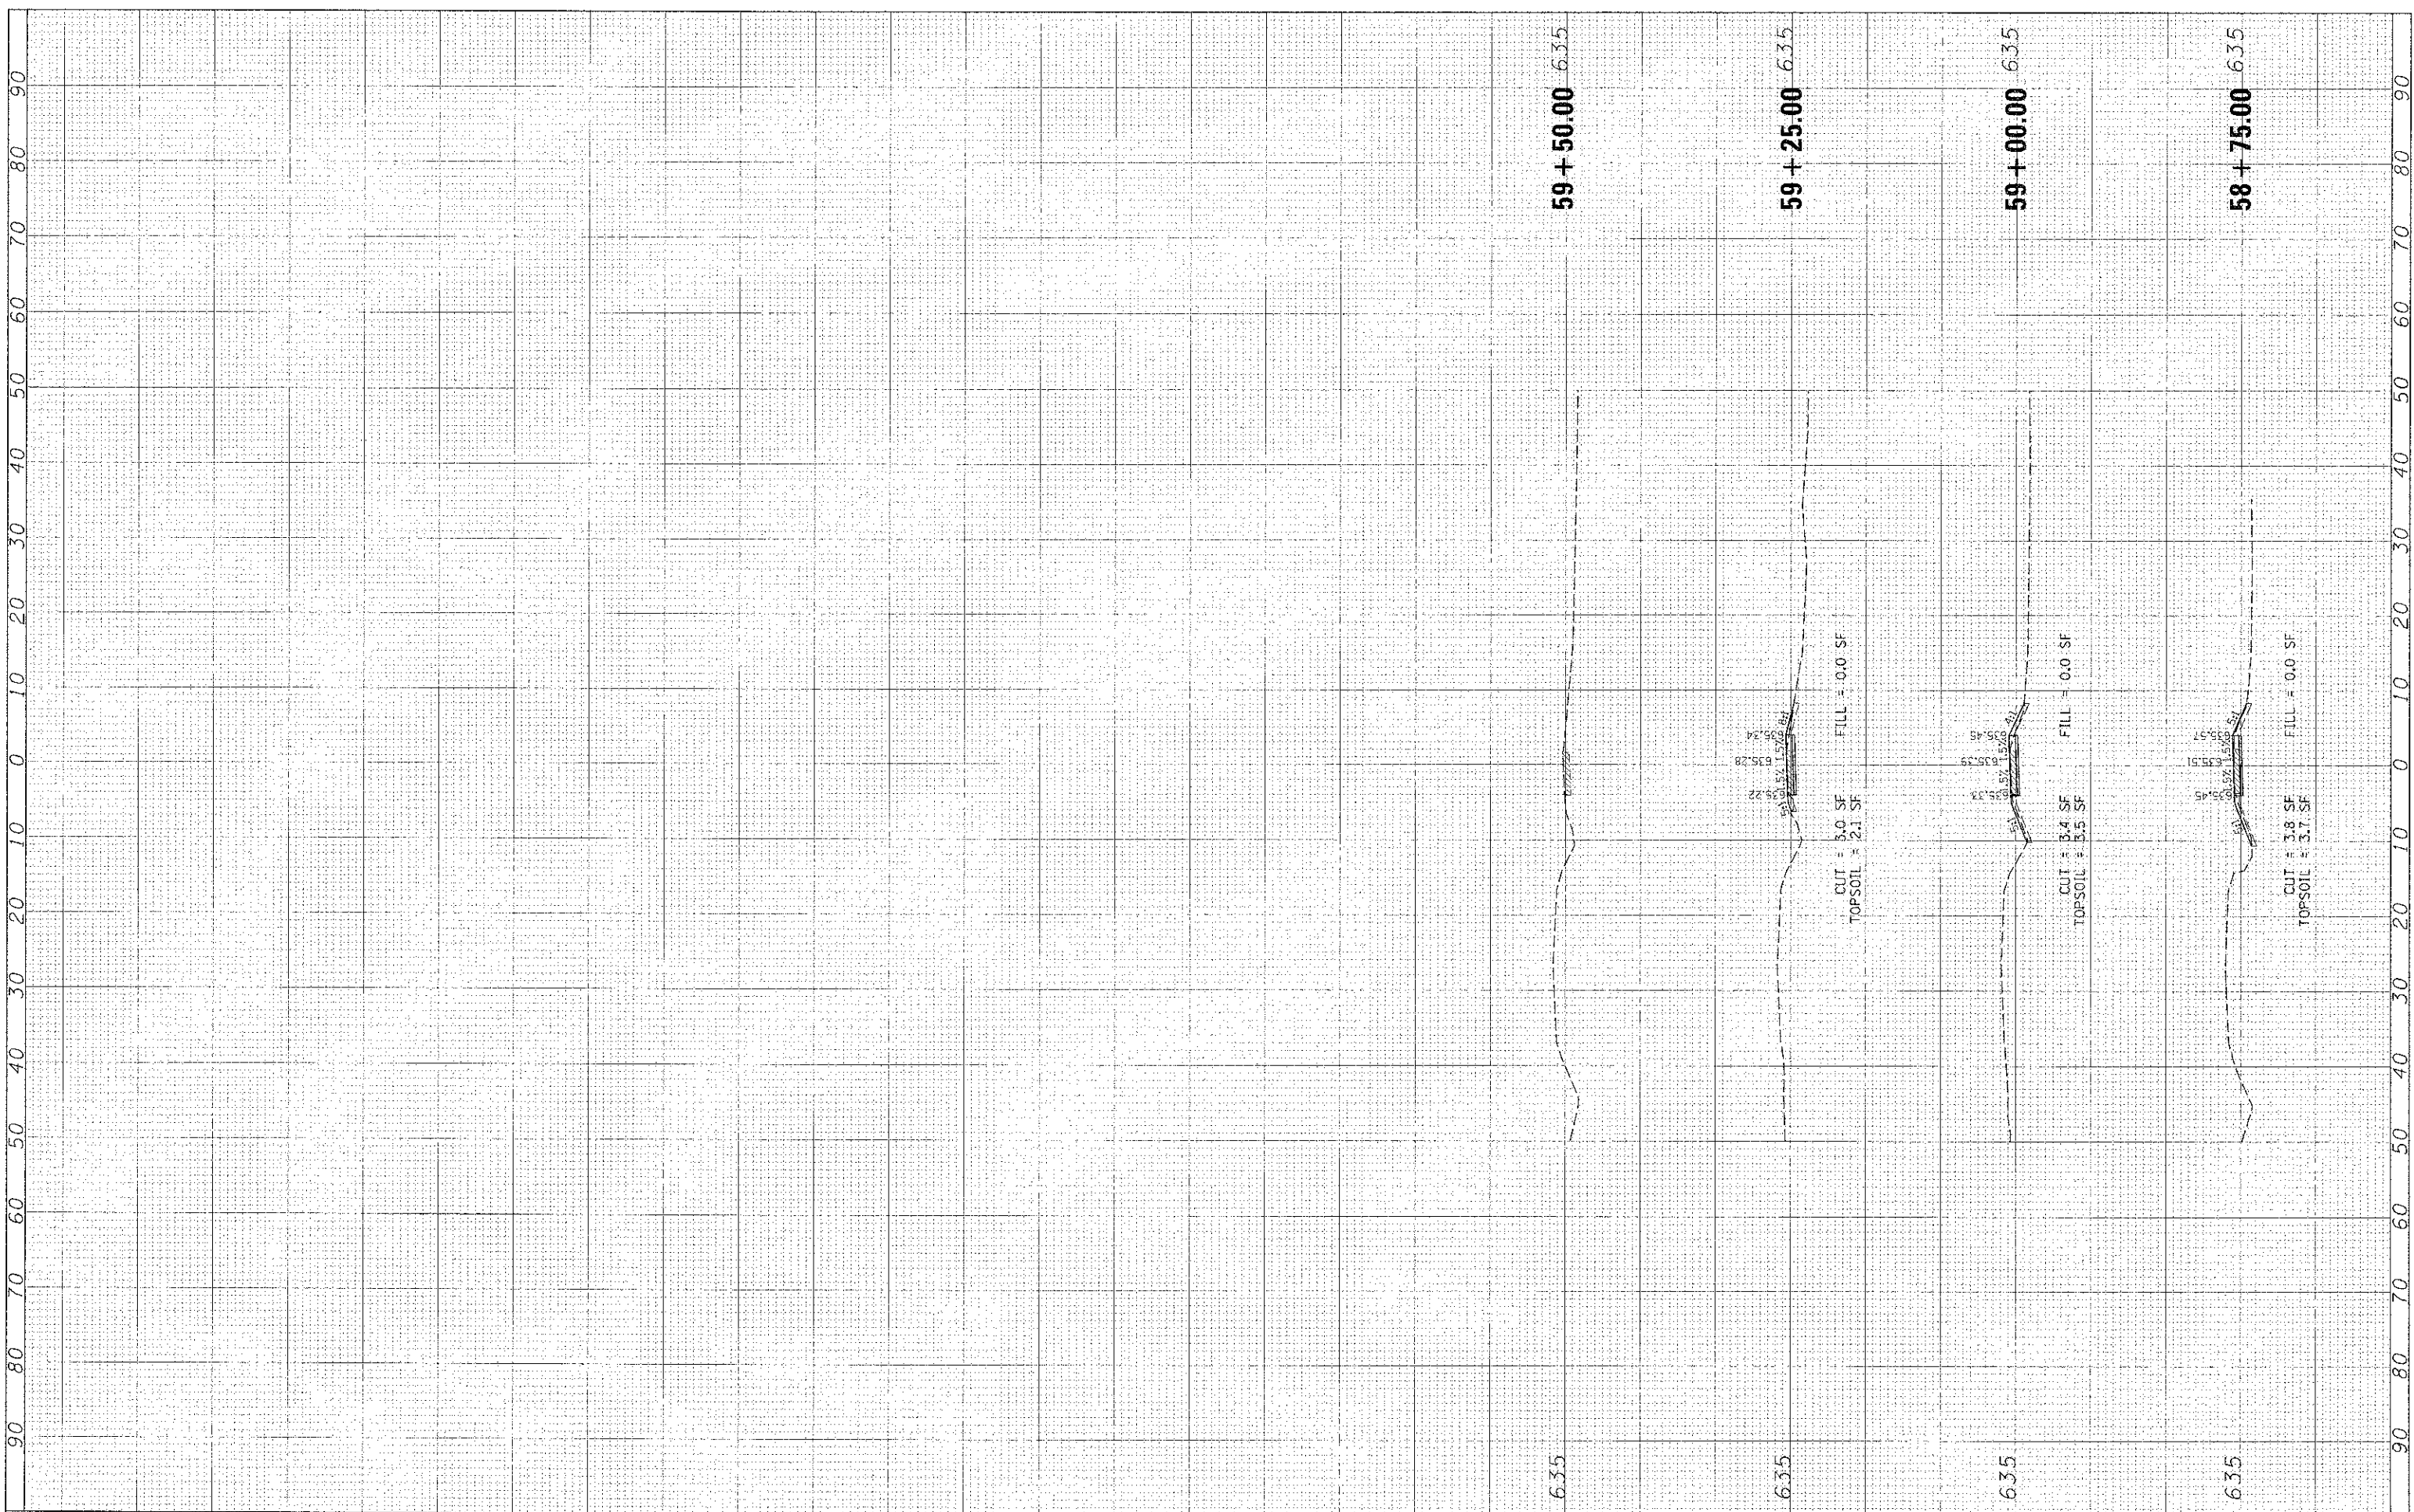

FILE NAME: X:\2013\12-00051-00-SW\12-00051-00-SW-11.X35.COLLUM.DWG

USER NAME: CMCOLLUM  
 PLOT SCALE: 1"=10'  
 PLOT DATE: 2/7/2013

DESIGNED: -  
 DRAWN: -  
 CHECKED: -  
 DATE: 02/08/13

REVISED: -  
 REVISED: -  
 REVISED: -  
 REVISED: -

**STATE OF ILLINOIS  
 DEPARTMENT OF TRANSPORTATION**

**CROSS SECTIONS  
 COLUMBIA STREET**

SCALE: SHEET NO. 12 OF 16 SHEETS STA. 58+75.00 TO STA. 59+50.00

F.A. RTE.	SECTION	COUNTY	TOTAL SHEETS	SHEET NO.
	12-00051-00-SW	LIVINGSTON	40	36
CONTRACT NO. 87541				
ILLINOIS FED. AID PROJECT				