


DATE SURVEYED	BY	DATE
PROJECTED		
NOTED		
NO. AREAS CHECKED		

DATE SURVEYED	BY	DATE
PROJECTED		
NOTED		
NO. AREAS CHECKED		

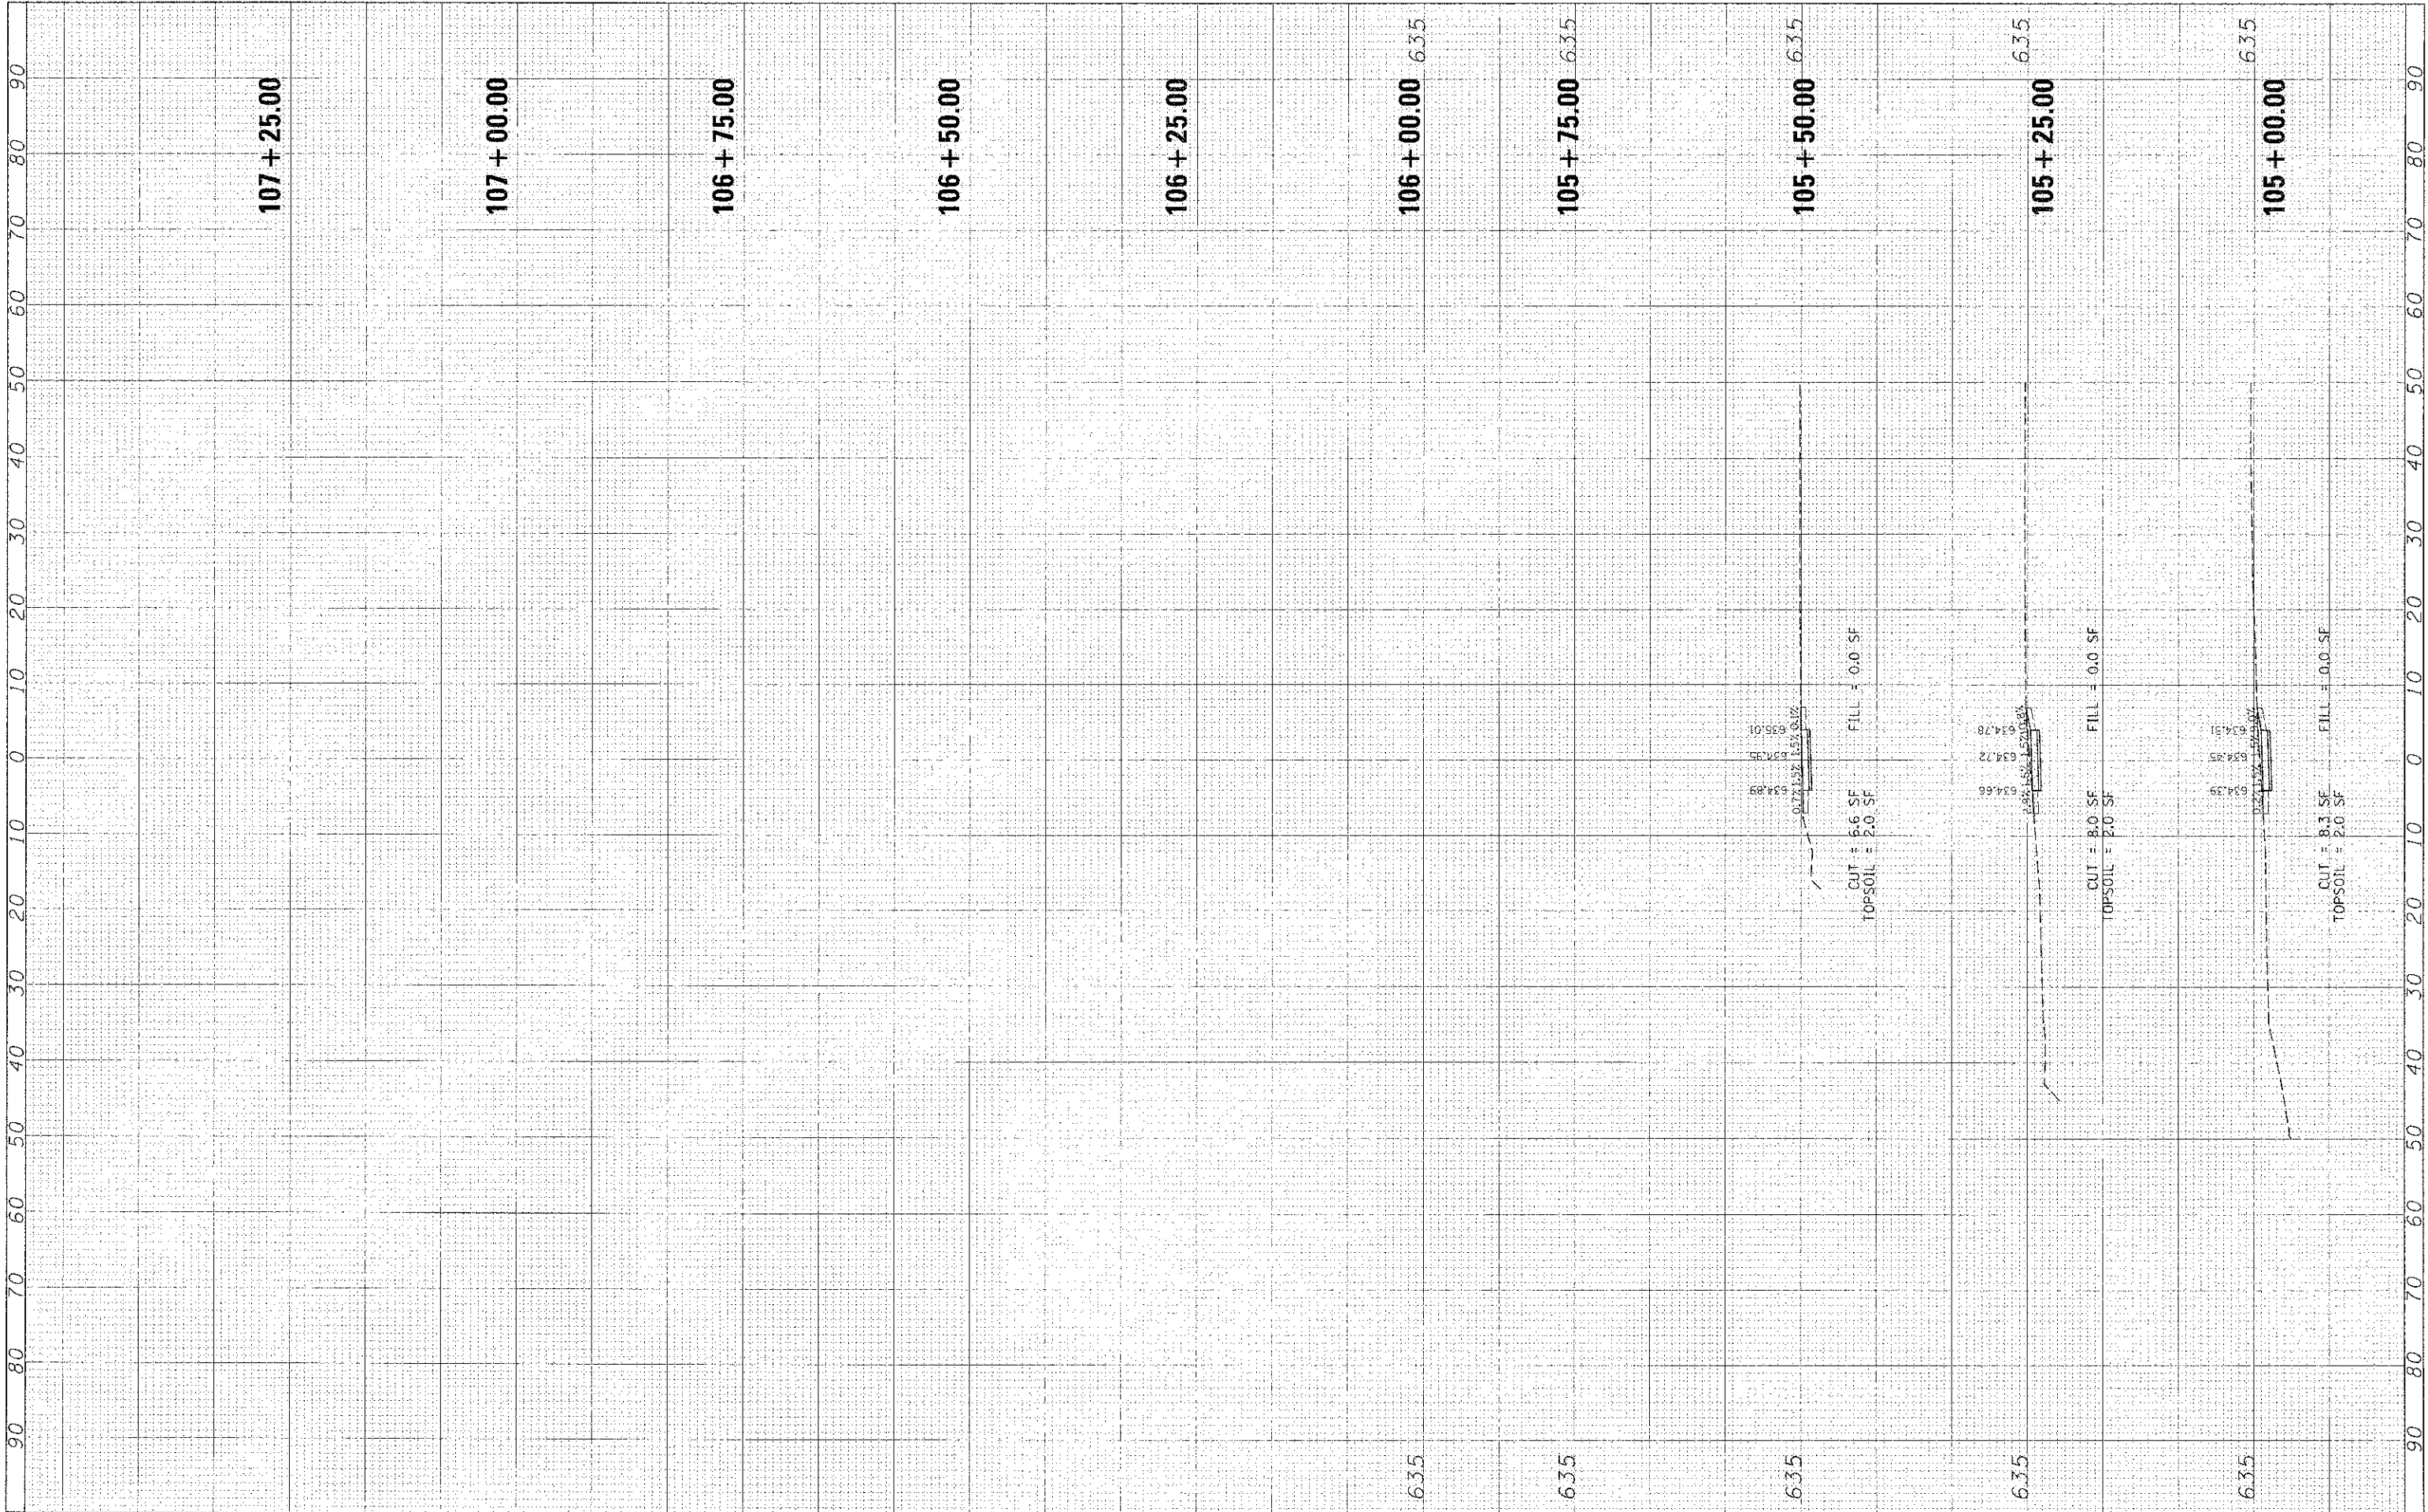

FILE NAME: K:\Dwg\12-00051-00-SW\12-00051-00-SW.dwg

USER NAME: CMCCOLLDM
 PLOT SCALE: 1" = 10'
 PLOT DATE: 2/27/2013

DESIGNED: -
 DRAWN: -
 CHECKED: -
 DATE: 02/08/13

REVISED: -
 REVISED: -
 REVISED: -
 REVISED: -

**STATE OF ILLINOIS
 DEPARTMENT OF TRANSPORTATION**

**CROSS SECTIONS
 HIGH SCHOOL PROPERTY**

SCALE: 1" = 10' SHEET NO. 15 OF 16 SHEETS STA. 105+00.00 TO STA. 105+50.00

F.A. R.I.E.	SECTION	COUNTY	TOTAL SHEETS	SHEET NO.
	12-00051-00-SW	LIVINGSTON	40	39
CONTRACT NO. 875-11				
ILLINOIS FE9. AID PROJECT				