

STA. 15+00.00 AH. (C MAIN STREET) =
 STA. 100+00.00 BK. (C RACE STREET)
 N - 1254891.78
 E - 1019034.28
 NO MAG NAIL SET

STA. 15+08.48 (C MAIN STREET) =
 STA. 100+00.00 AH. (C RACE STREET)
 N - 1254891.95
 E - 1019042.75
 MAG NAIL SET

P.O.L. STA. 103+50.00
 N - 1255241.85
 E - 1019034.79
 MAG NAIL SET


STA. 15+00.00 BK. (C MAIN STREET) =
 STA. 99+95.13 (C RACE STREET)
 N - 1254886.91
 E - 1019034.40
 MAG NAIL SET

STA. 13+12.00 (C SPRINGFIELD AVE.) =
 STA. 13+12.00 (C MAIN STREET)
 N - 1254882.12
 E - 1018846.46
 MAG NAIL SET

P.O.L. STA. 10+00.00
 N - 1254861.80
 E - 1018535.39
 MAG NAIL SET

P.O.L. STA. 11+37.12
 N - 1254864.26
 E - 1018672.49
 MAG NAIL SET


P.O.L. STA. 97+00.00
 N - 1254591.88
 E - 1019041.13
 MAG NAIL SET

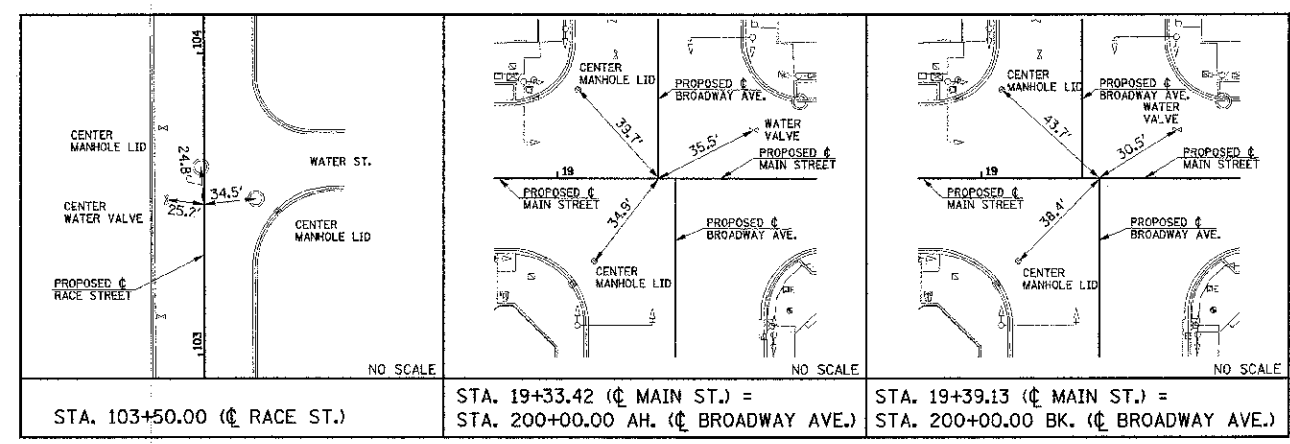

STA. 103+50.00 (C RACE ST.)

STA. 19+33.42 (C MAIN ST.) =
STA. 200+00.00 AH. (C BROADWAY AVE.)

STA. 19+39.13 (C MAIN ST.) =
STA. 200+00.00 BK. (C BROADWAY AVE.)

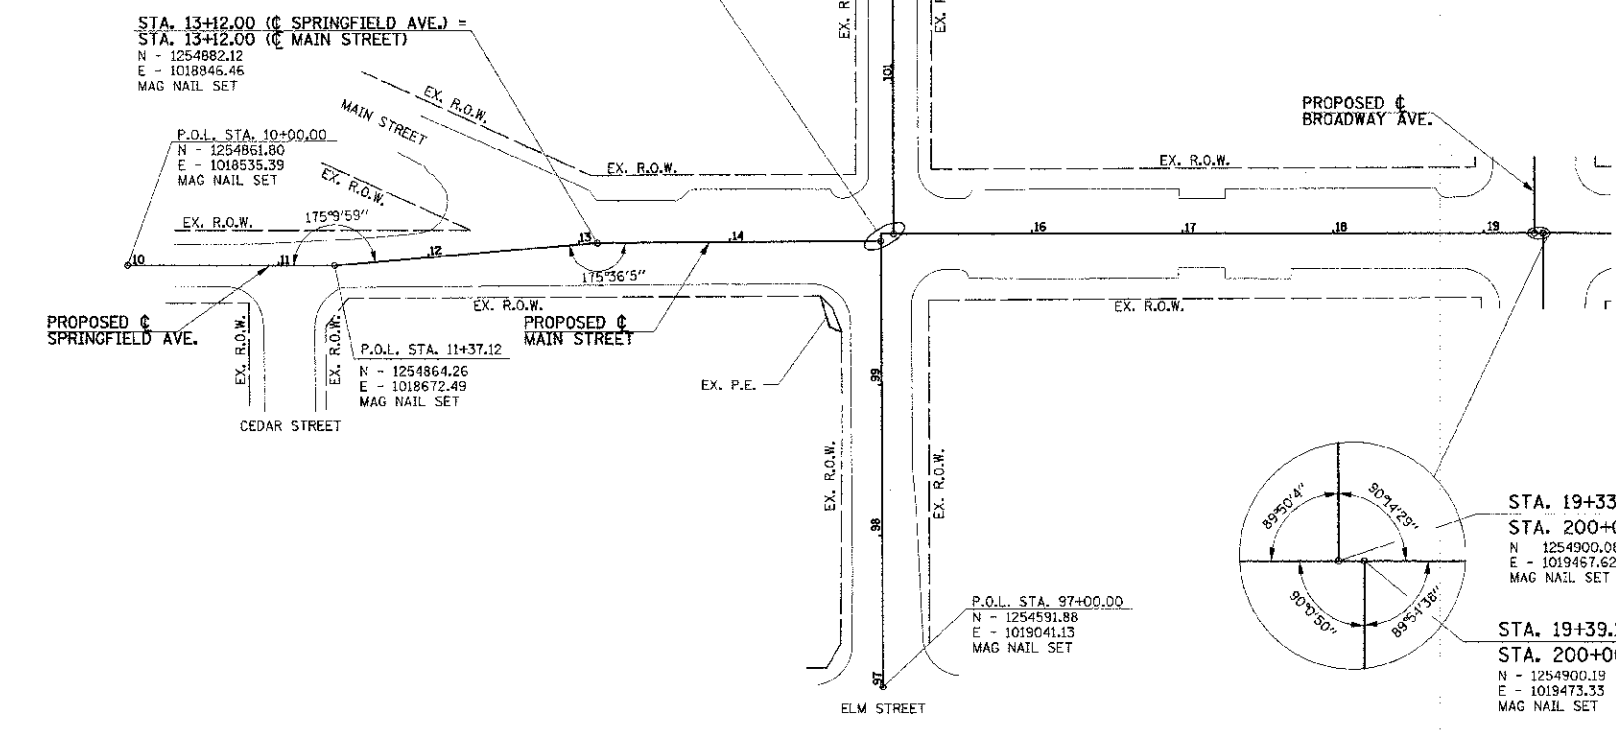

STA. 19+33.42 (C MAIN STREET) =
 STA. 200+00.00 AH. (C BROADWAY AVENUE)
 N - 1254900.08
 E - 1019467.62
 MAG NAIL SET

STA. 19+39.13 (C MAIN STREET) =
 STA. 200+00.00 BK. (C BROADWAY AVENUE)
 N - 1254900.19
 E - 1019473.33
 MAG NAIL SET

- NOTES:
1. TIES SHOWN ARE DERIVED FROM THE SURVEY CAD MODEL AND ARE INTENDED TO AID IN FIELD LOCATION OF SET CONTROL POINTS, WHICH ARE NOT TO BE RESET USING THESE TIES. PROPER SURVEY PROCEDURES SHALL BE USED TO RESET ANY CENTERLINE CONTROL POINTS.
 2. THE HORIZONTAL COORDINATE SYSTEM IS BASED ON A OPS CALIBRATION OF CITY OF URBANA HORIZONTAL CONTROL POINTS.
 3. CENTERLINE CONTROL POINTS HAVE BEEN SET WITH MAG NAILS.

FILE NAME =
 p:\0070661_Urbana - Main Street HSP\Plans\sheet\05 layout and control.dgn
 PLOT DATE =
 1/15/2013 9:08:17 PM

DESIGNED - DLM	REVISED -
DRAWN - DLM	REVISED -
CHECKED - SMW	REVISED -
DATE - 01/2013	REVISED -

STATE OF ILLINOIS
DEPARTMENT OF TRANSPORTATION

HORIZONTAL ALIGNMENT LAYOUT AND CONTROL

SCALE: 1"=60' SHEET NO. 5 OF 12 SHEETS STA. TO STA.

F.A.U. RTE. 7124	SECTION 11-00510-00-TL	COUNTY CHAMPAIGN	TOTAL SHEET SHEETS 12 5
MAIN STREET		CONTRACT NO. 91481	
FED. ROAD DIST. NO.	ILLINOIS	FED. AID PROJECT	