



SCALE: 1"=40'-0"

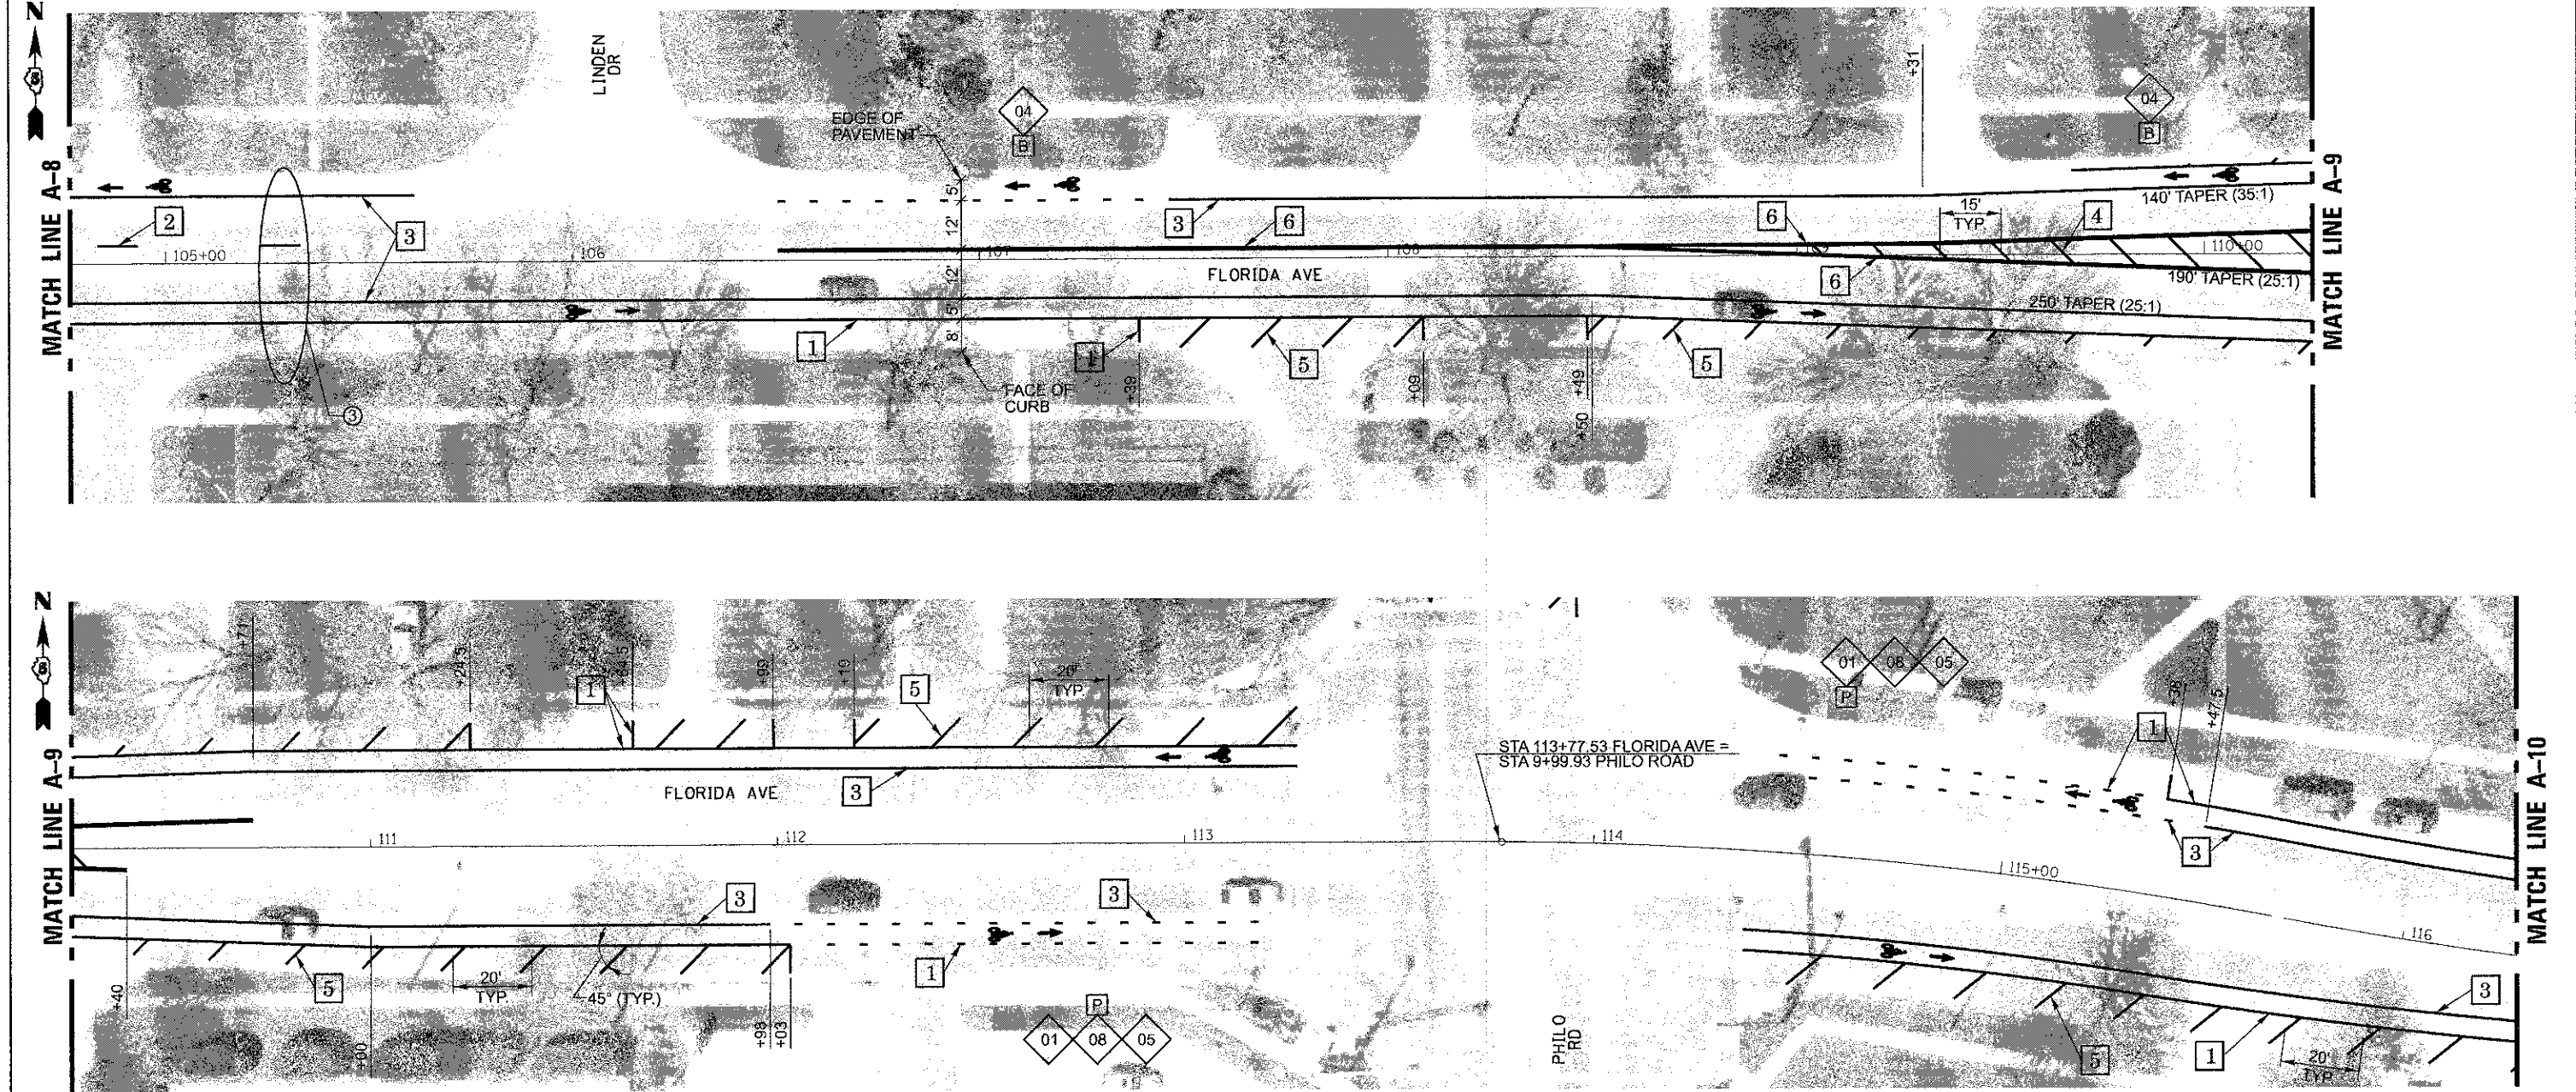

NOTE: TYPICAL FOR PAVEMENT MARKING DETAIL DOES NOT APPLY FROM LINDEN DRIVE THROUGH ADAMS STREET

SIGN LEGEND		
01	BIKE ROUTE (D11-1)	
02	BIKE LANE (R3-17)	
03	MAY USE FULL LANE (R4-11)	
04	NO PARKING THIS SIDE OF STREET	
05	BIKE ROUTE ARROW LEFT AND RIGHT (M6-4)	
06	BIKE ROUTE ARROW RIGHT (M6-1)	
07	BIKE ROUTE ARROW LEFT (M6-1)	
08	BIKE ROUTE ARROW AHEAD (M6-3)	
09	AHEAD (R3-17aP)	
10	ENDS (R3-17bP)	

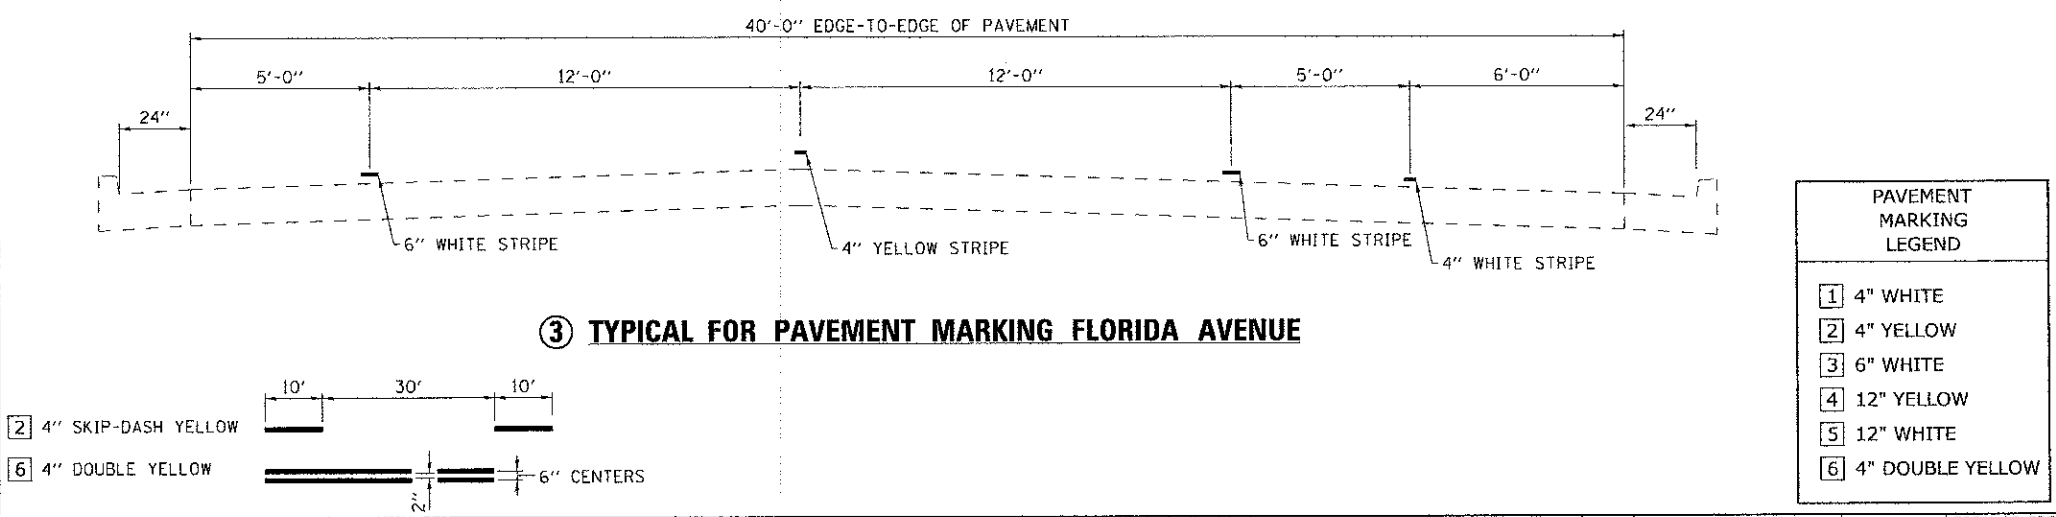

PAVEMENT MARKING LEGEND	
1	4" WHITE
2	4" YELLOW
3	6" WHITE
4	12" YELLOW
5	12" WHITE
6	4" DOUBLE YELLOW



USER NAME - hor	DESIGNED - JMS	REVISED -
ESCA PROJECT NO. 1020.04	DRAWN - RJT/HAS	REVISED -
PLOT SCALE = 0.0033 / IN.	CHECKED - JMS	REVISED -
PLOT DATE = 1/30/2013 2:05:52 PM	DATE - 01/29/13	REVISED -

STATE OF ILLINOIS  
DEPARTMENT OF TRANSPORTATION

FLORIDA AVENUE PAVEMENT MARKING		F.A. RTE. VAR	SECTION 12-00517-00-ST	COUNTY CHAMPAIGN	TOTAL SHEETS 22	SHEET NO. 9
SCALE AS SHOWN	SHEET NO. 5 OF 8 SHEETS	STA. TO STA.	FED. ROAD DIST. NO. ILLINOIS FED. AID PROJECT AID			