



NOTE: TYPICAL FOR PAVEMENT MARKING DETAIL DOES NOT APPLY FROM LINDEN DRIVE THROUGH ADAMS STREET

SIGN LEGEND					
01	BIKE ROUTE (D11-1)		06	BIKE ROUTE ARROW RIGHT (M6-1)	
02	BIKE LANE (R3-17)		07	BIKE ROUTE ARROW LEFT (M6-1)	
03	MAY USE FULL LANE (R4-11)		08	BIKE ROUTE ARROW AHEAD (M6-3)	
04	NO PARKING THIS SIDE OF STREET		09	AHEAD (R3-17aP)	
05	BIKE ROUTE ARROW LEFT AND RIGHT (M6-4)		10	ENDS (R3-17bP)	

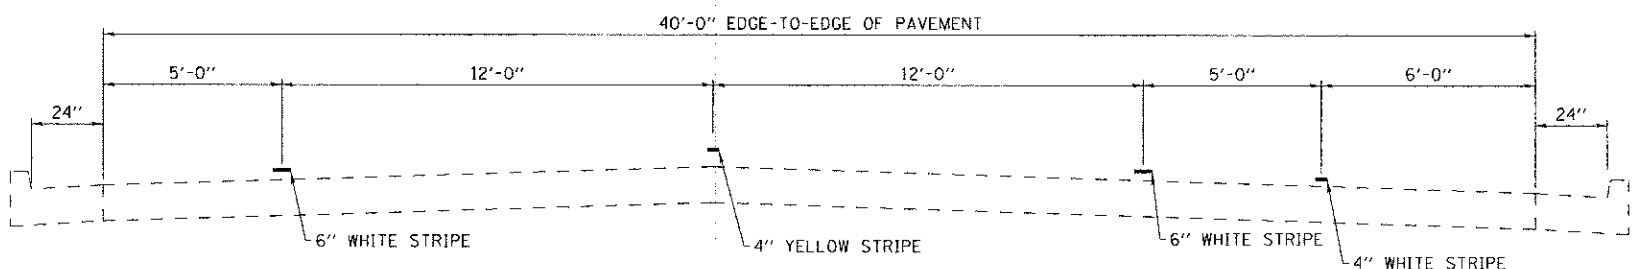

③ TYPICAL FOR PAVEMENT MARKING FLORIDA AVENUE

- ② 4" SKIP-DASH YELLOW
- ⑥ 4" DOUBLE YELLOW

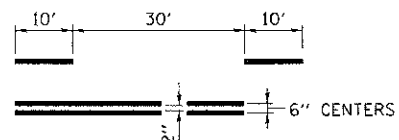

PAVEMENT MARKING LEGEND			
①	4" WHITE		
②	4" YELLOW		
③	6" WHITE		
④	12" YELLOW		
⑤	12" WHITE		
⑥	4" DOUBLE YELLOW		

PERRY, DRIVER, PLOTTING, ESCA, PROJECT NO. 12-00517-00-ST, CHAMPAIGN COUNTY, ILLINOIS, CONTRACT NO. 91482



USER NAME	has	DESIGNED	JMS	REVISED	-
ESCA PROJECT NO.	12-00517-00-ST	DRAWN	RJT/HAS	REVISED	-
PLOT SCALE	0.0033" / IN.	CHECKED	JMS	REVISED	-
PLOT DATE	1/30/2013 2:06:57 PM	DATE	01/29/13	REVISED	-

STATE OF ILLINOIS  
DEPARTMENT OF TRANSPORTATION

FLORIDA AVENUE PAVEMENT MARKING

F.A. RTE.	SECTION	COUNTY	TOTAL SHEETS	SHEET NO.
VAR	12-00517-00-ST	CHAMPAIGN	22	10
FED. ROAD DIST. NO.		ILLINOIS FED. AID PROJECT AID	CONTRACT NO. 91482	

SCALE AS SHOWN SHEET NO. 6 OF 8 SHEETS STA. TO STA.