

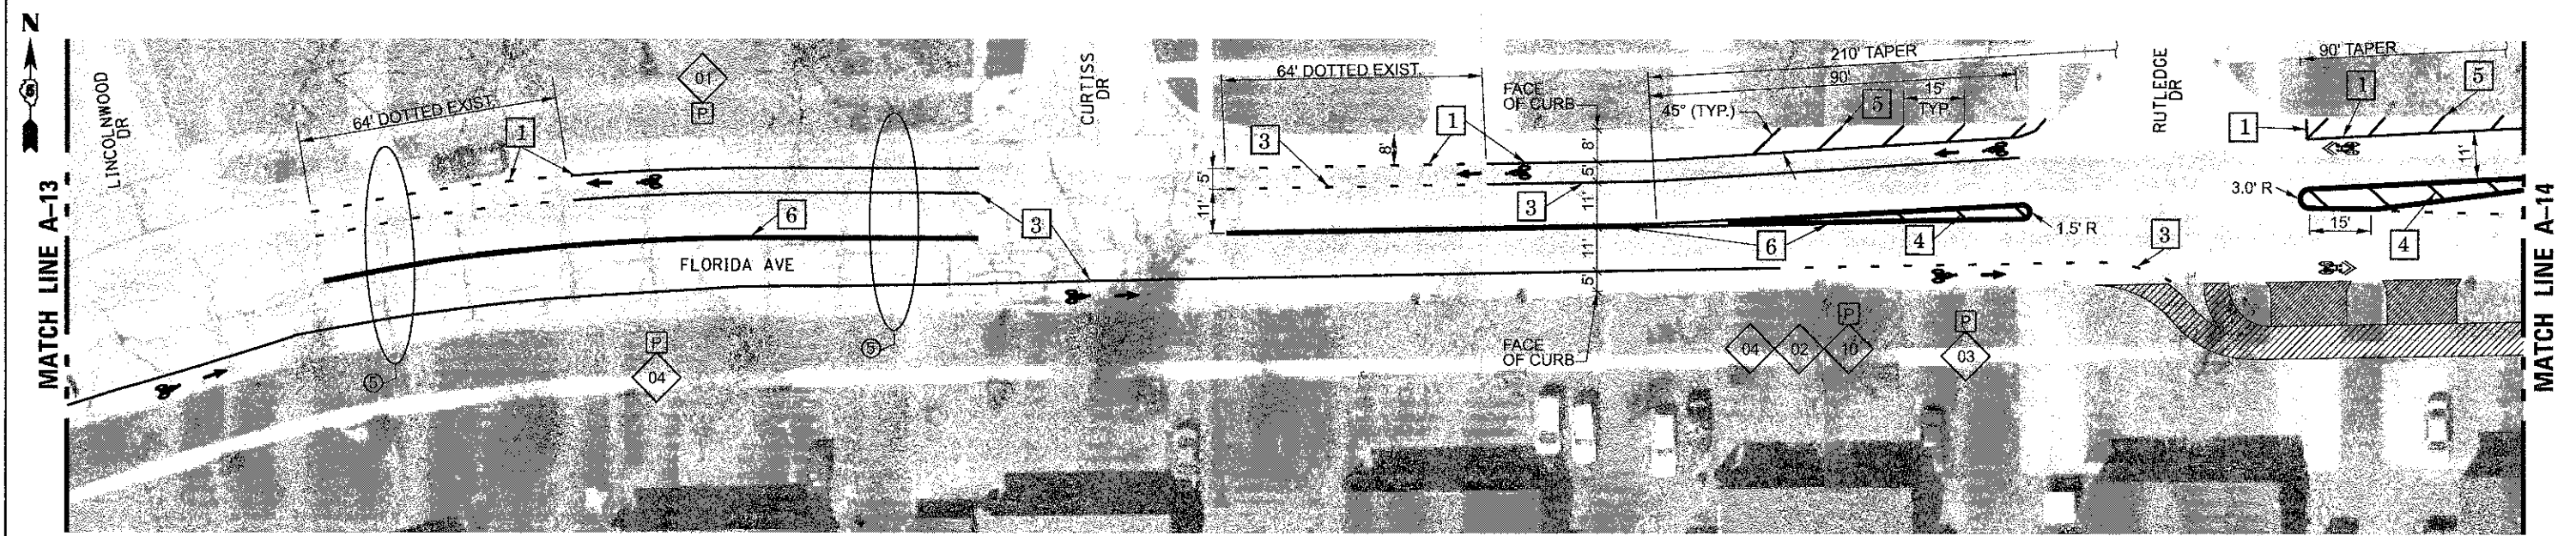


0' 20' 40'
SCALE: 1"=40'-0"

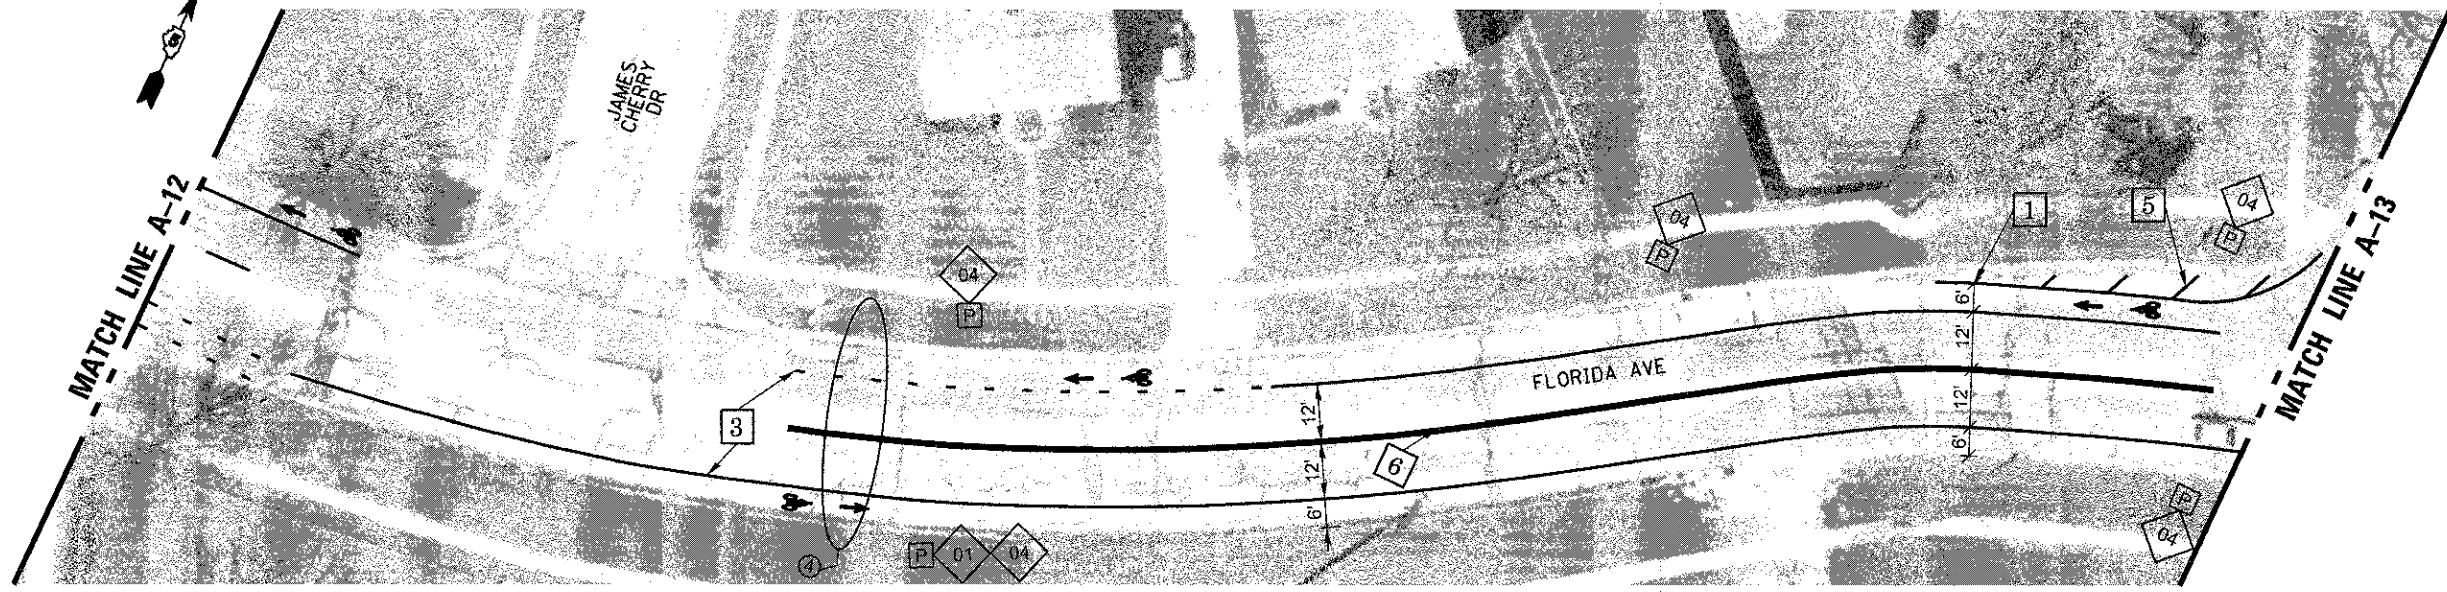

NOTE: TYPICAL PAVEMENT MARKING DETAILS DO NOT APPLY FROM CURTISS DRIVE THROUGH KINCH STREET

SIGN LEGEND					
01	BIKE ROUTE (D11-1)		06	BIKE ROUTE ARROW RIGHT (M6-1)	
02	BIKE LANE (R3-17)		07	BIKE ROUTE ARROW LEFT (M6-1)	
03	MAY USE FULL LANE (R4-11)		08	BIKE ROUTE ARROW AHEAD (M6-3)	
04	NO PARKING THIS SIDE OF STREET		09	AHEAD (R3-17aP)	
05	BIKE ROUTE ARROW LEFT AND RIGHT (M6-4)		10	ENDS (R3-17bP)	

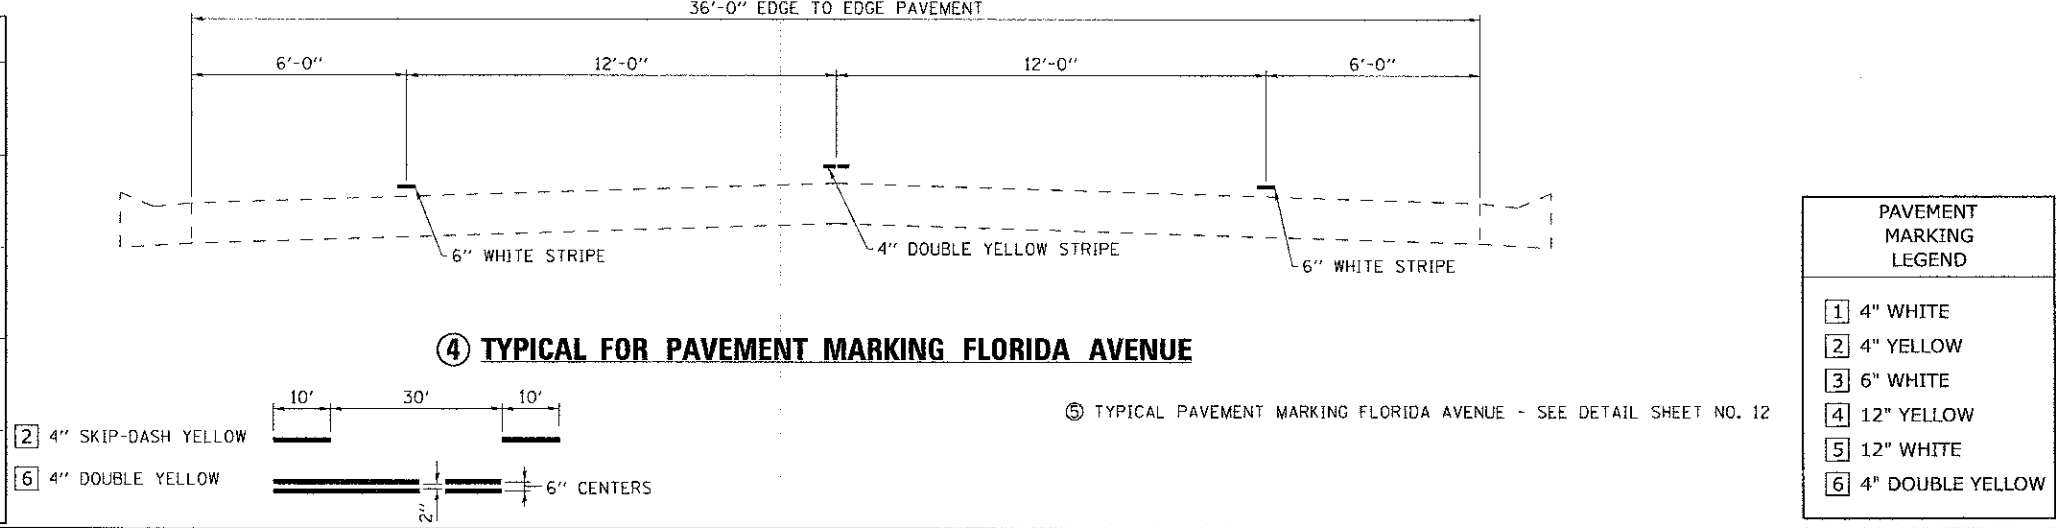

PRINT DRIVER: I:\PLOT\B13A
PLOT DATE: 1/30/2013 2:07:44 PM
FILE NAME: I:\PLOT\B13A\B13A.DWG



USER NAME = has	DESIGNED = JMS	REVISED =
ESCA PROJECT NO. 1020.04	DRAWN = RJT/HAS	REVISED =
PLOT SCALE = 0.00333 1/3" IN.	CHECKED = JMS	REVISED =
PLOT DATE = 1/30/2013 2:07:44 PM	DATE = 01/29/13	REVISED =

STATE OF ILLINOIS
DEPARTMENT OF TRANSPORTATION

FLORIDA AVENUE PAVEMENT MARKING

SCALE AS SHOWN SHEET NO. 7 OF 8 SHEETS STA. TO STA.

F.A. RTE. VAR	SECTION 12-00517-00-ST	COUNTY CHAMPAIGN	TOTAL SHEETS 22	SHEET NO. 11
FED. ROAD DIST. NO.		ILLINOIS FED. AID PROJECT AID		