


DATE	
BY	
FINAL SURVEY	
PLOTTED	
NOTE BOOK	
AREAS CHECKED	

DATE	
BY	
ORIGINAL SURVEY	
PLOTTED	
NOTE BOOK	
AREAS CHECKED	

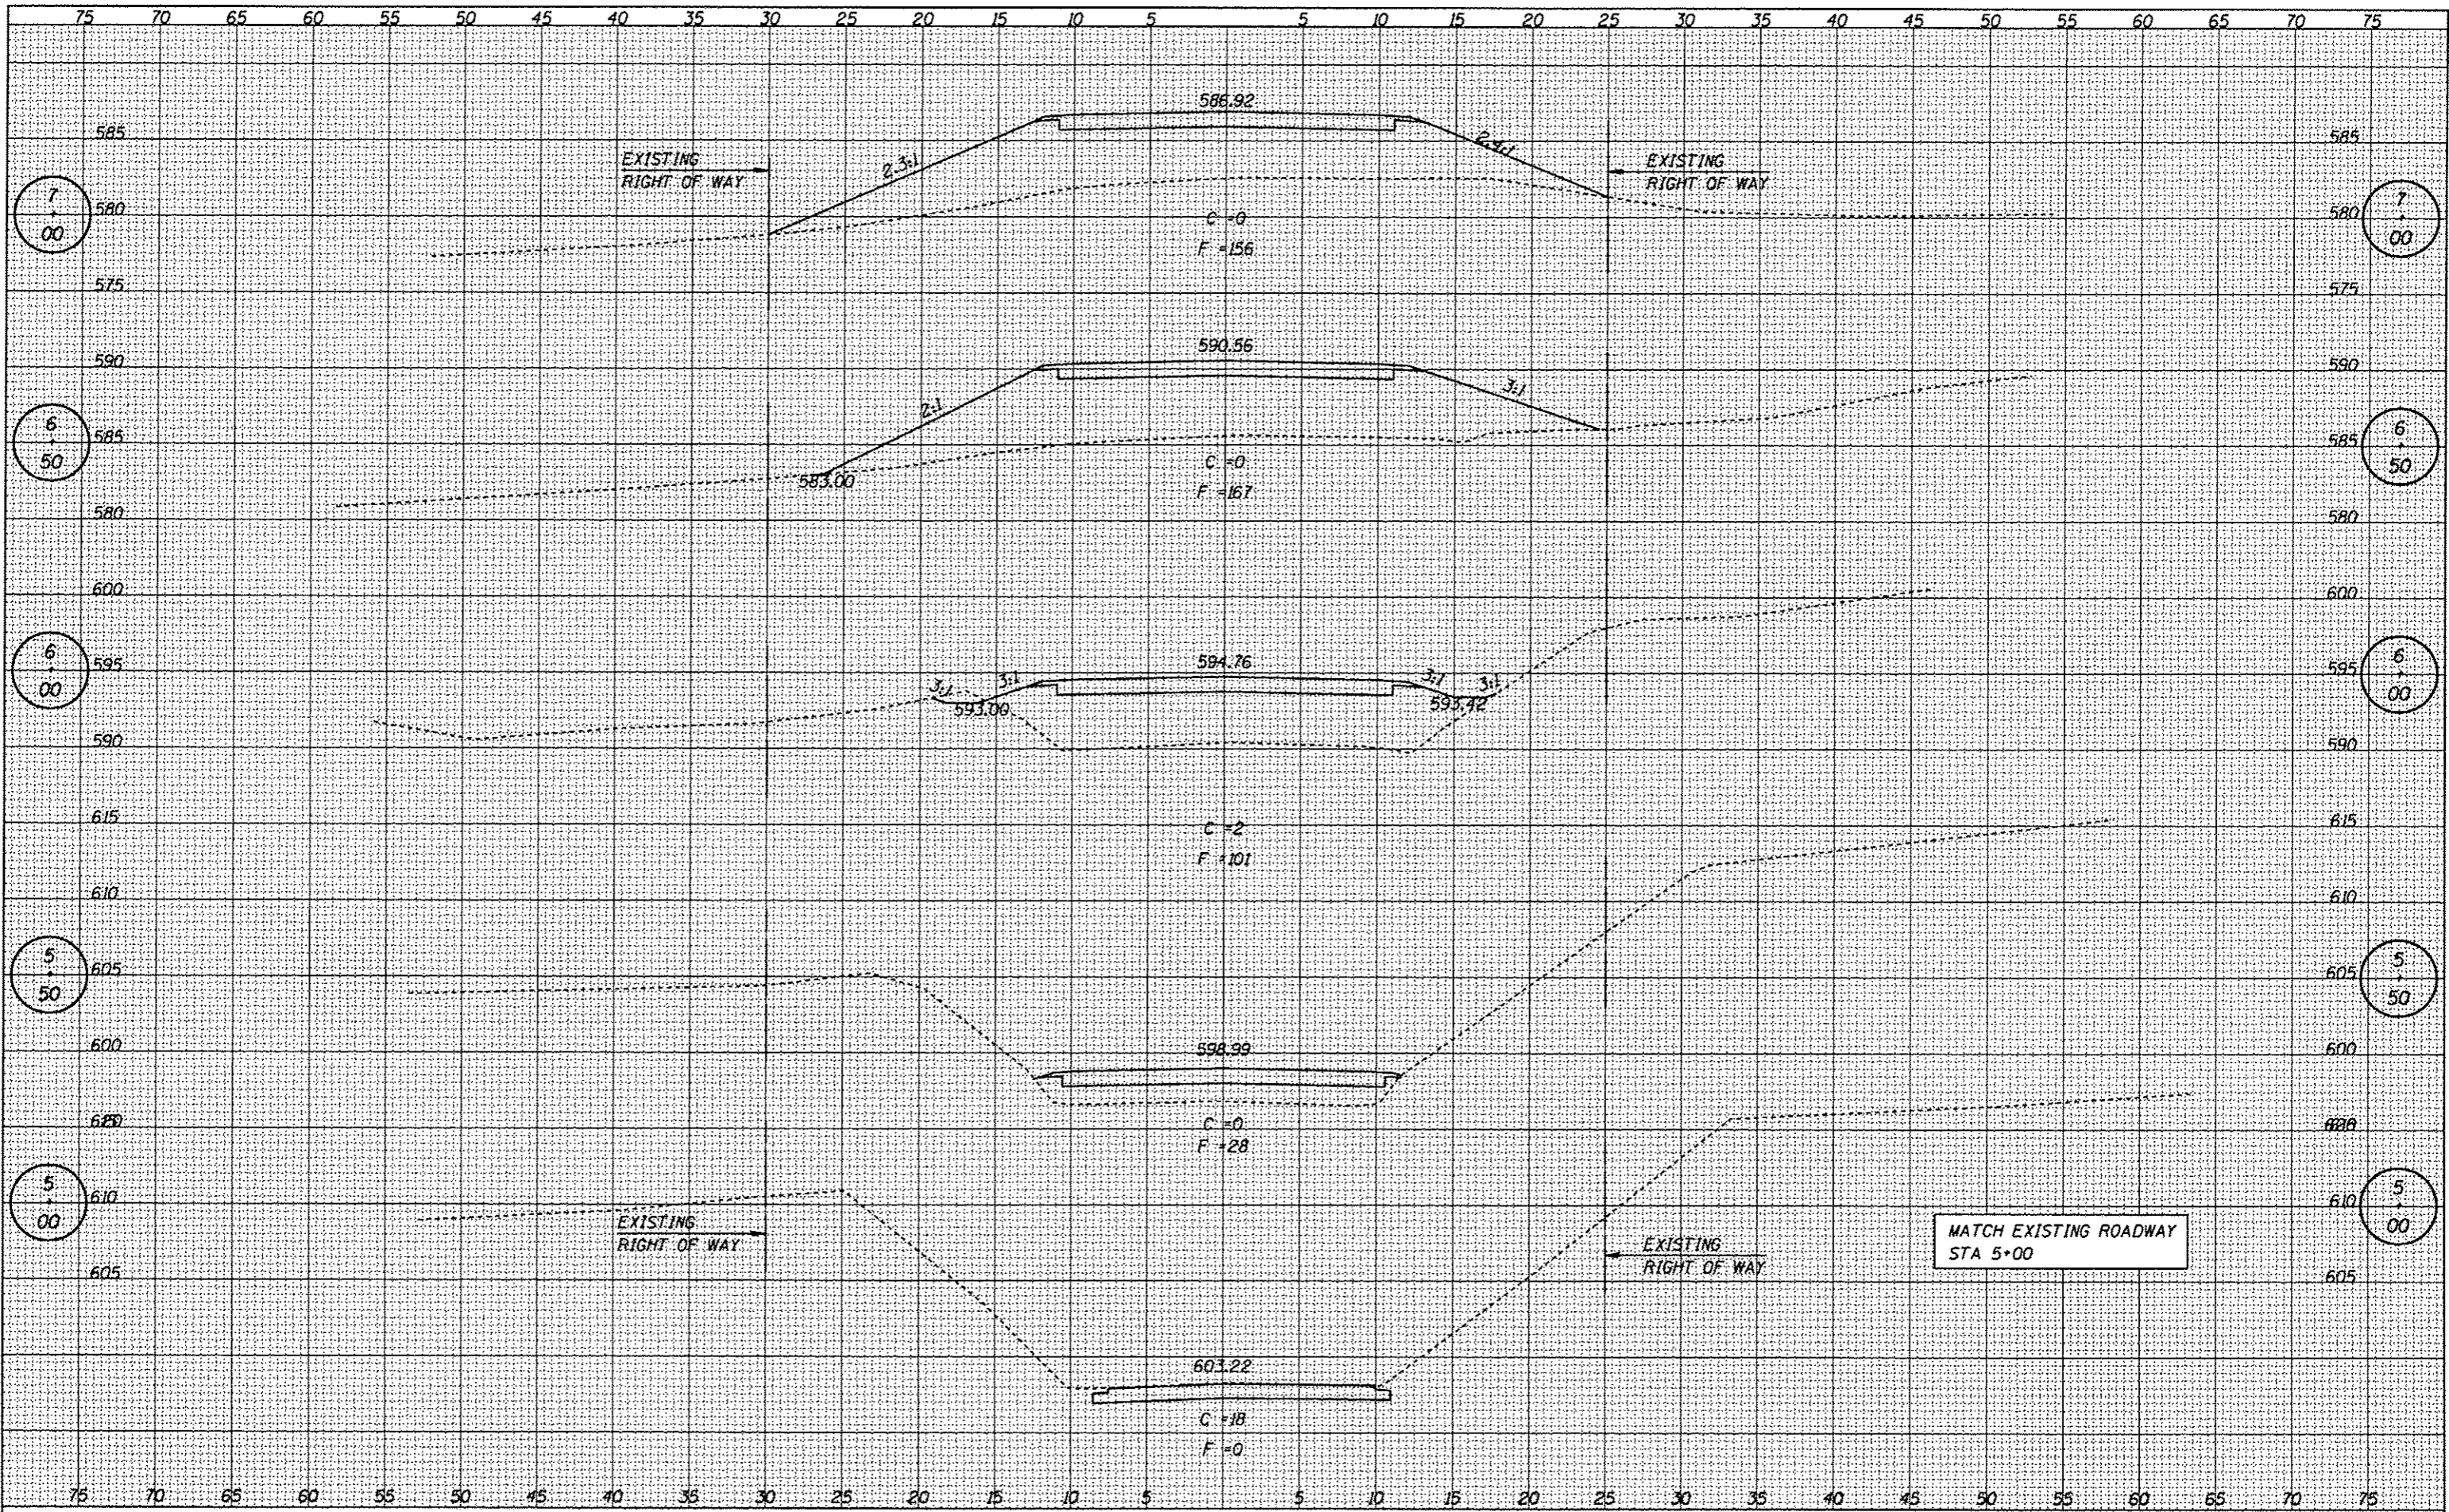

**CEC** Cummins Engineering Corporation  
Civil and Structural Engineering

JOB # 2228  
FILE NAME = 2228\*\*\*.dgn  
PLOT SCALE = 1/8" = 1'-0"  
PLOT DATE = 1/3/2013

DESIGNED - NAK  
DRAWN - AJH  
CHECKED - NAK  
DATE - 05/04/2009

REVISED -  
REVISED -  
REVISED -  
REVISED -

**MACOUPIN COUNTY  
CH 10 BRIDGE REPLACEMENT**

**CROSS SECTIONS - CH 10**

SCALE: SHEET NO. OF SHEETS STA. TO STA.

F.A.S. RTE.	SECTION	COUNTY	TOTAL SHEETS	SHEET NO.
CH 10	08-00092-00-BR	MACOUPIN	23	17
CONTRACT NO.				
FED. ROAD DIST. NO. ILLINOIS FED. AID PROJECT				

93595